



Landscape Treatments

- BOUNDARY TREATMENTS:**
- Boundary Treatment Metal Railing 1.2m high (See Architects Drawings - Or Similar Approved)
  - Boundary Treatment 1.2m Railing (On top of 600mm Gabion) - 1.8m (Along St. Loman's Road)
  - Boundary Treatment 1.8m System Fence to Creche (Or Similar Approved)
  - Boundary Treatment 2.4m High Feature wall (Or Similar Approved)
  - Boundary Treatment 1200mm Railing & 600mm Gabion (Or Similar Approved)
  - Boundary Treatment Recon Granite Kerb (Or Similar Approved)
  - Landscape Element Flush kerb


- Boundary Treatment Gate (1.2m private terraces & 1.8m Open/Communal Space) or Similar Approved
- Boundary Treatment Existing boundary to be retained
- Landscape Element Name plate
- Landscape Element Seating
- H1 Hedge Planting *Elaeagnus ebbingei* 100cm Single Row
- H2 Hedge Planting *Prunus laurocerasus* 100cm Double Row
- H3 Hedge Planting Native Hedgerow 100cm Double Row (*Craetagus monogyna*, *Prunus spinosa*, *Ilex aquifolium*, *Rosa canina*, *Lonicera periclymenum* 'Graham Thomas')
- H3 Proposed Native Hedgerow Planting Mix

- G-A - Proposed 1.5 high railing
- A-B - Proposed 1.5 high railing
- B-C - New 1.5m high railing with hedge planting
- C-D - 1.2m high railing on top of gabion with hedge planting
- D-E - 1.2m high railing with hedge planting
- E-F - 2.4m high feature wall
- F-G - Existing boundary to be retained with dense native hedgerow planted on eastern and southern side of Fence
- H New Entrance Detail, Stone Face with Name of Development, see associated rationale for detail.


H1 - Hedgerow Planting Detail

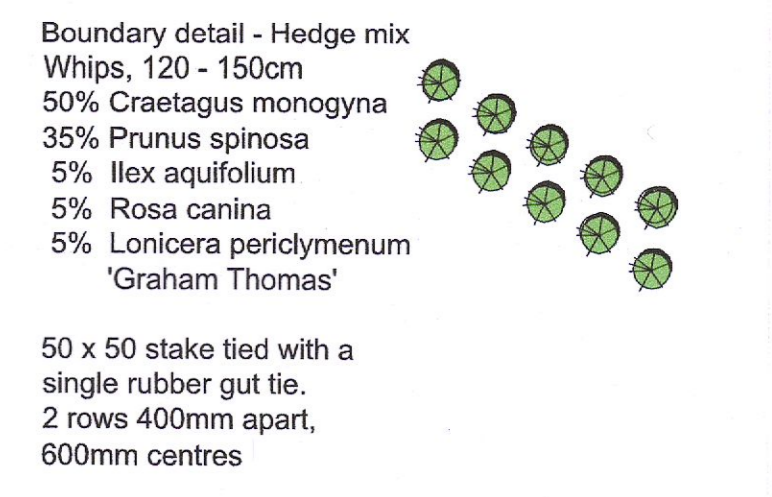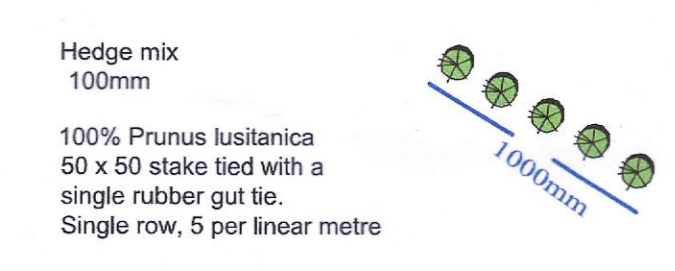


C-D - 1.2m high railing on top of gabion with hedge planting

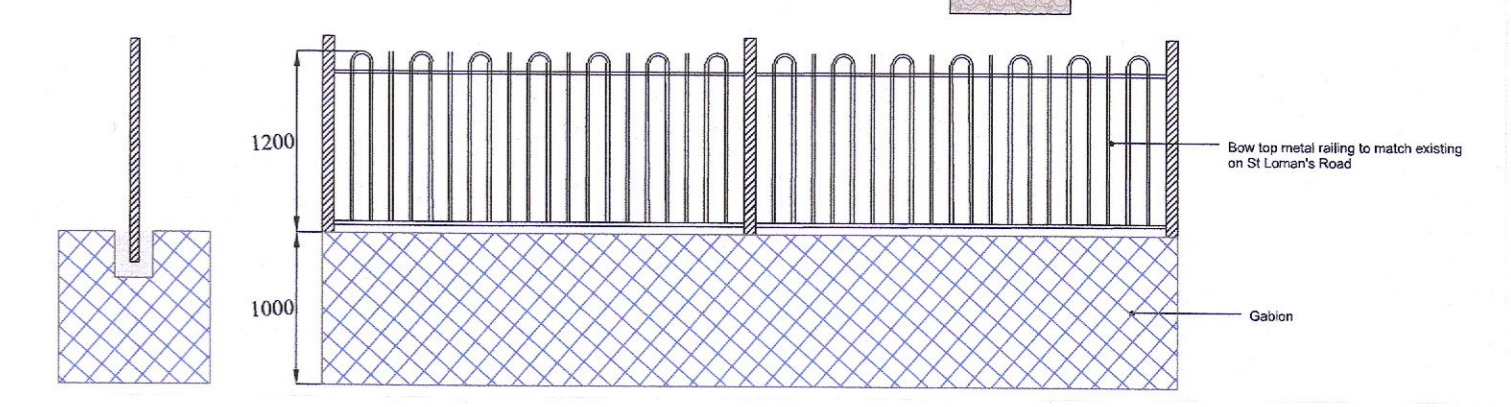


B-C - New 1.5m high railing with hedge planting

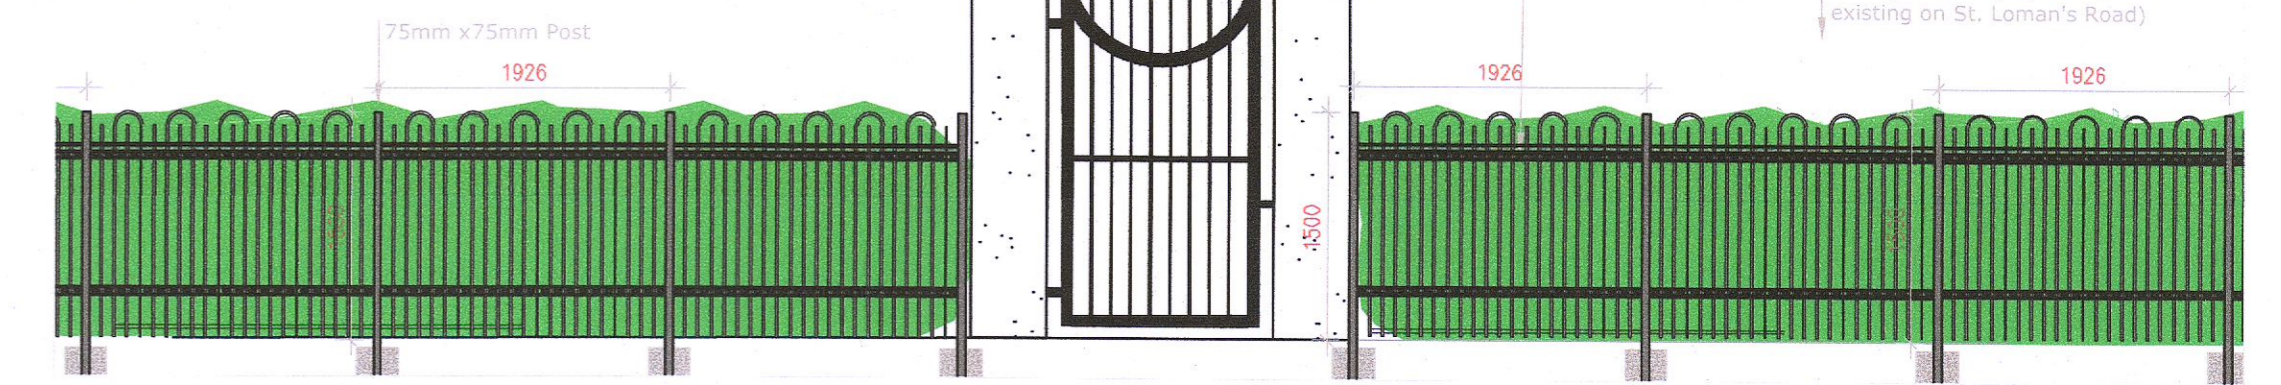


F-G - Existing boundary to be retained with dense native hedgerow planted on eastern and southern side of Fence

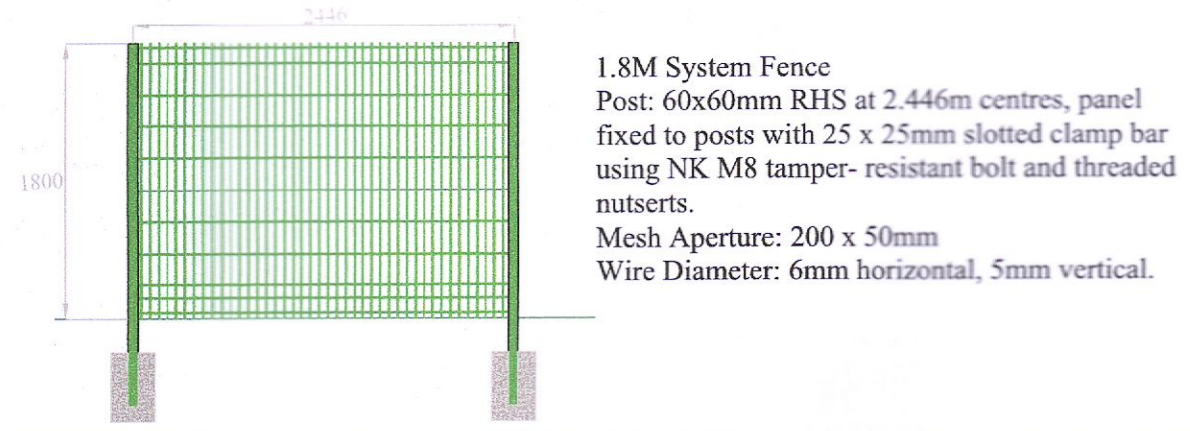

G-A - Proposed 1.5 high railing  
A-B - Proposed 1.5 high railing

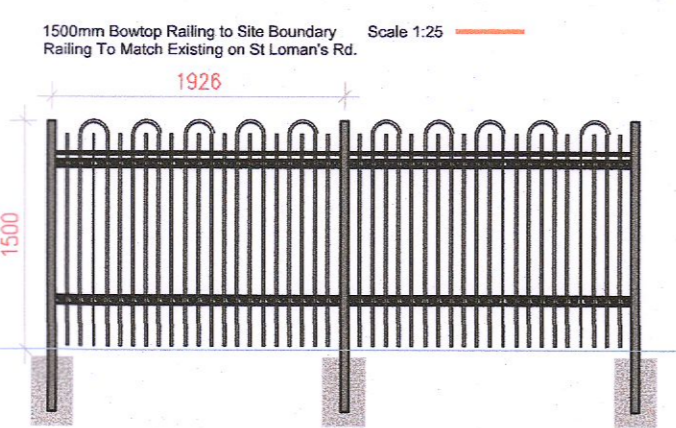

E-F - 2.4m high feature wall

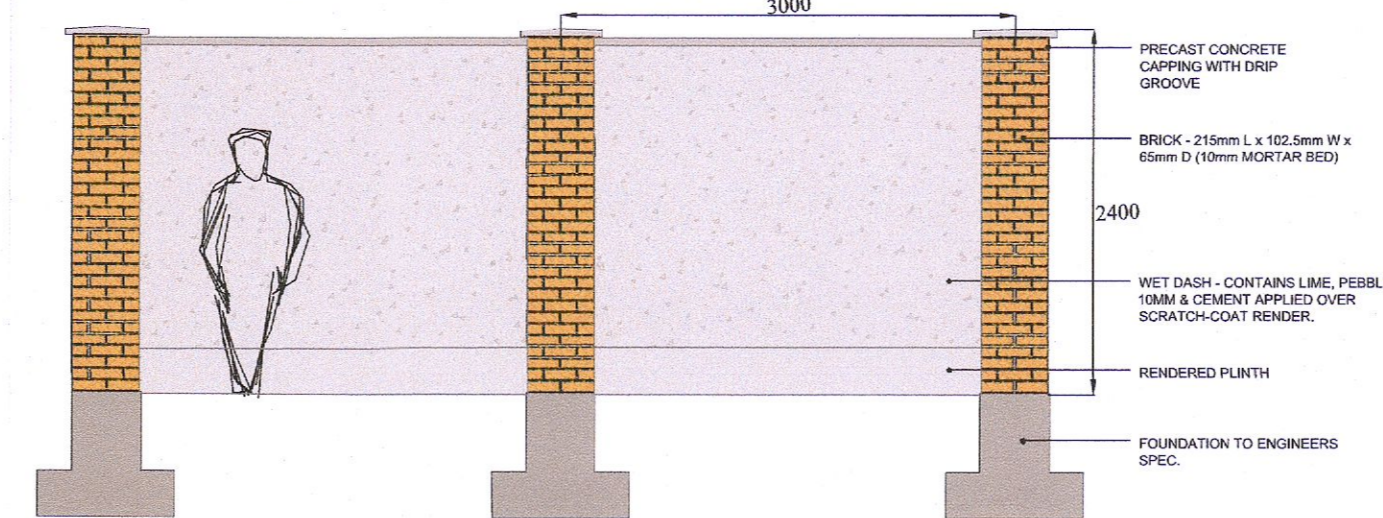

REVISIONS:

Rev	Q	CW	24.08.2022	Tender - Site Development
Rev	R	CW	25.08.2022	Further Compliance

**Project Title:** Proposed Residential Development at St. Edmunds, Lucan, Co. Dublin

**Client:** Moykerr Ltd.

**Drawing Title:** Landscape Boundary Plan

**Job No.:** 1470

**REVISIONS:**

Rev	Q	CW	24.08.2022	Tender - Site Development
Rev	R	CW	25.08.2022	Further Compliance

**Project Title:** Proposed Residential Development at St. Edmunds, Lucan, Co. Dublin

**Client:** Moykerr Ltd.

**Drawing Title:** Landscape Boundary Plan

**Job No.:** 1470

**Scale:** @ A1 1:500

**Date:** 28.05.21

**Drawing By:** PR

**Checked By:** RMD

**Ronan MacDiarmada + Associates Ltd.**  
Landscape Architects and Consultants.  
5 Tootenhill, Rathcoole, Co. Dublin  
tel: +353 1 412 4476 mob: 086 26 25 438  
fax: +353 1 401 3748 e-mail: ronan@rmda.ie

This drawing is copyright