

Materials:
Roof: Slate Finish with Lead Valleys
Walls: Dressed Limestone
Windows/Doors: Painted Hardwood Timber




Refer to Dwg. No 2201 PLN 300 For New Door Details.

Existing Door Leaf to be Modified to Open Out. Refer to Dwg. No. 2201 PLN 300 For Details

Elevation-01 Scale 1:100



Elevation-02 Scale 1:100

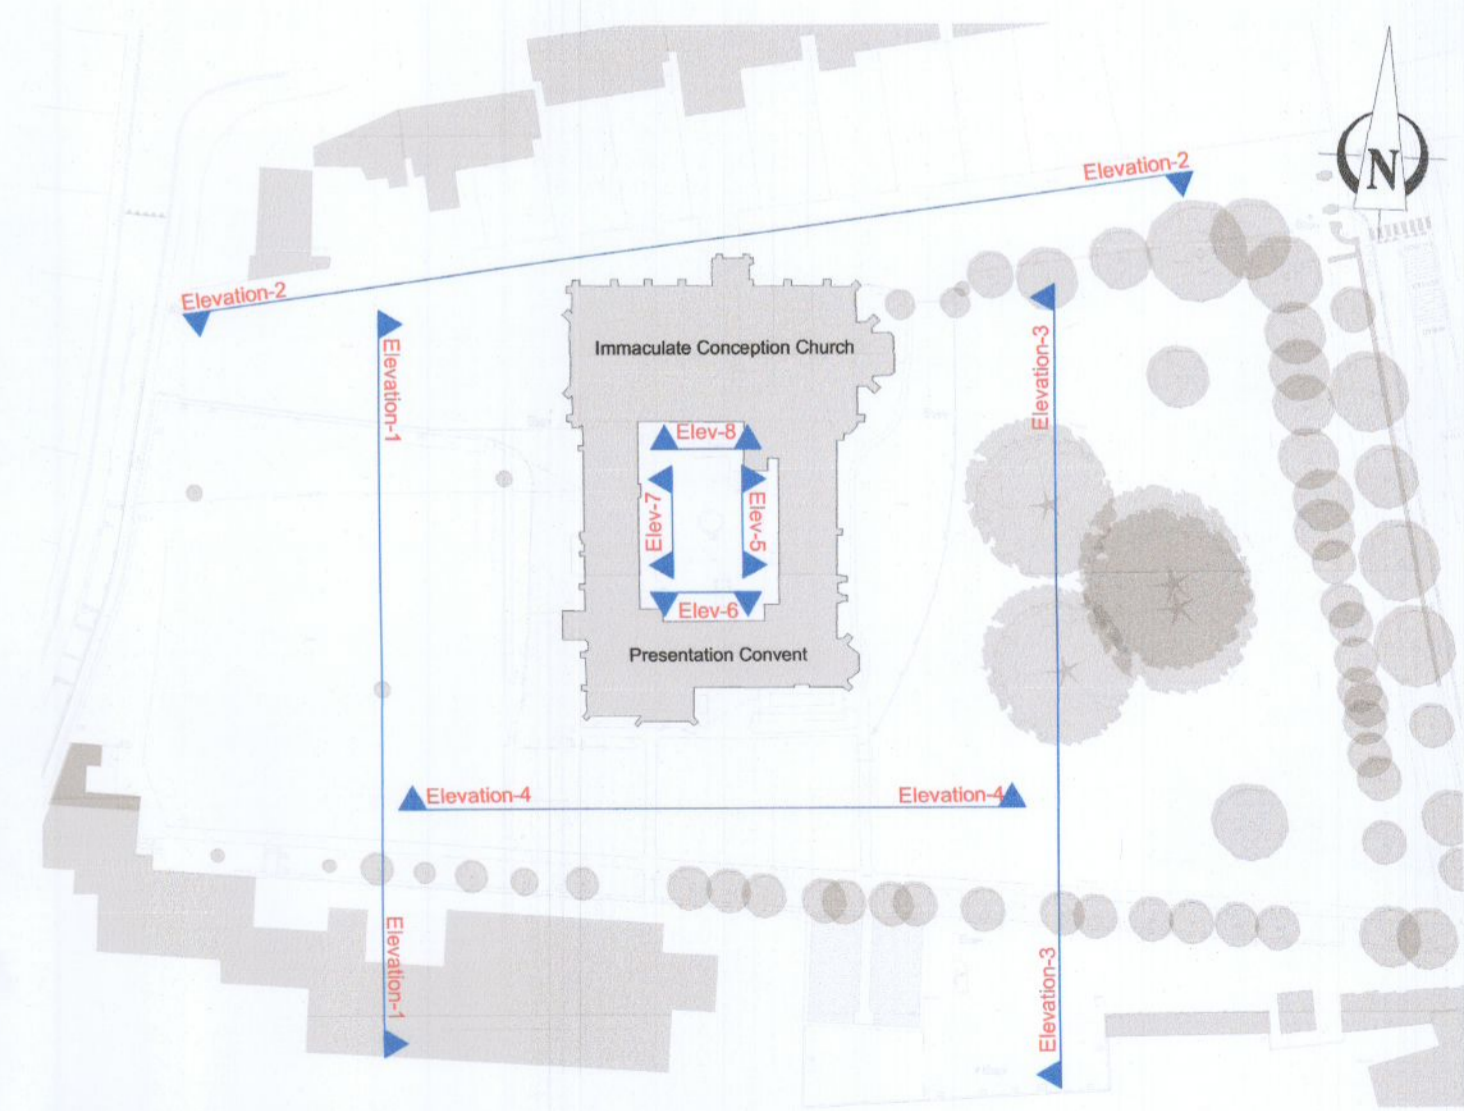

Keyplan Scale 1:1000

description PROPOSED CHURCH & CONVENT SECTIONS & ELEVATIONS SHEET - 3 Presentation Convent Clondalkin Clondalkin (A Protected Structure)	drawing no. 2201 PLN 212	job Community Geriatric Daycare for TUH at Presentation Convent Clondalkin client Bartra Property (NH) Limited.	scale 1:100 date JULY 22 drawn checked	date/rev. © This drawing is copyright. 1 Do not scale this drawing. 2 Errors and omissions to be immediately notified to Architect. 3 All dimensions to be checked on site. 4 To be read with relevant Engineers drawings.
issue PLANNING			CONROY CROWE KELLY ARCHITECTS 65 MERRION SQUARE DUBLIN 2 PHONE: 66139901 FAX 6765715 e-mail info@ckck.ie	