

Materials:
 Roof: Slate Finish with Lead Valleys
 Walls: Dressed Limestone
 Windows/Doors: Painted Hardwood Timber



15375


30532

Existing Door Leaf to be Modified to Open Out. Refer to Dwg 2201 PLN 300 for Details

ROAD

CARPARK

Elevation-03 Scale 1:100

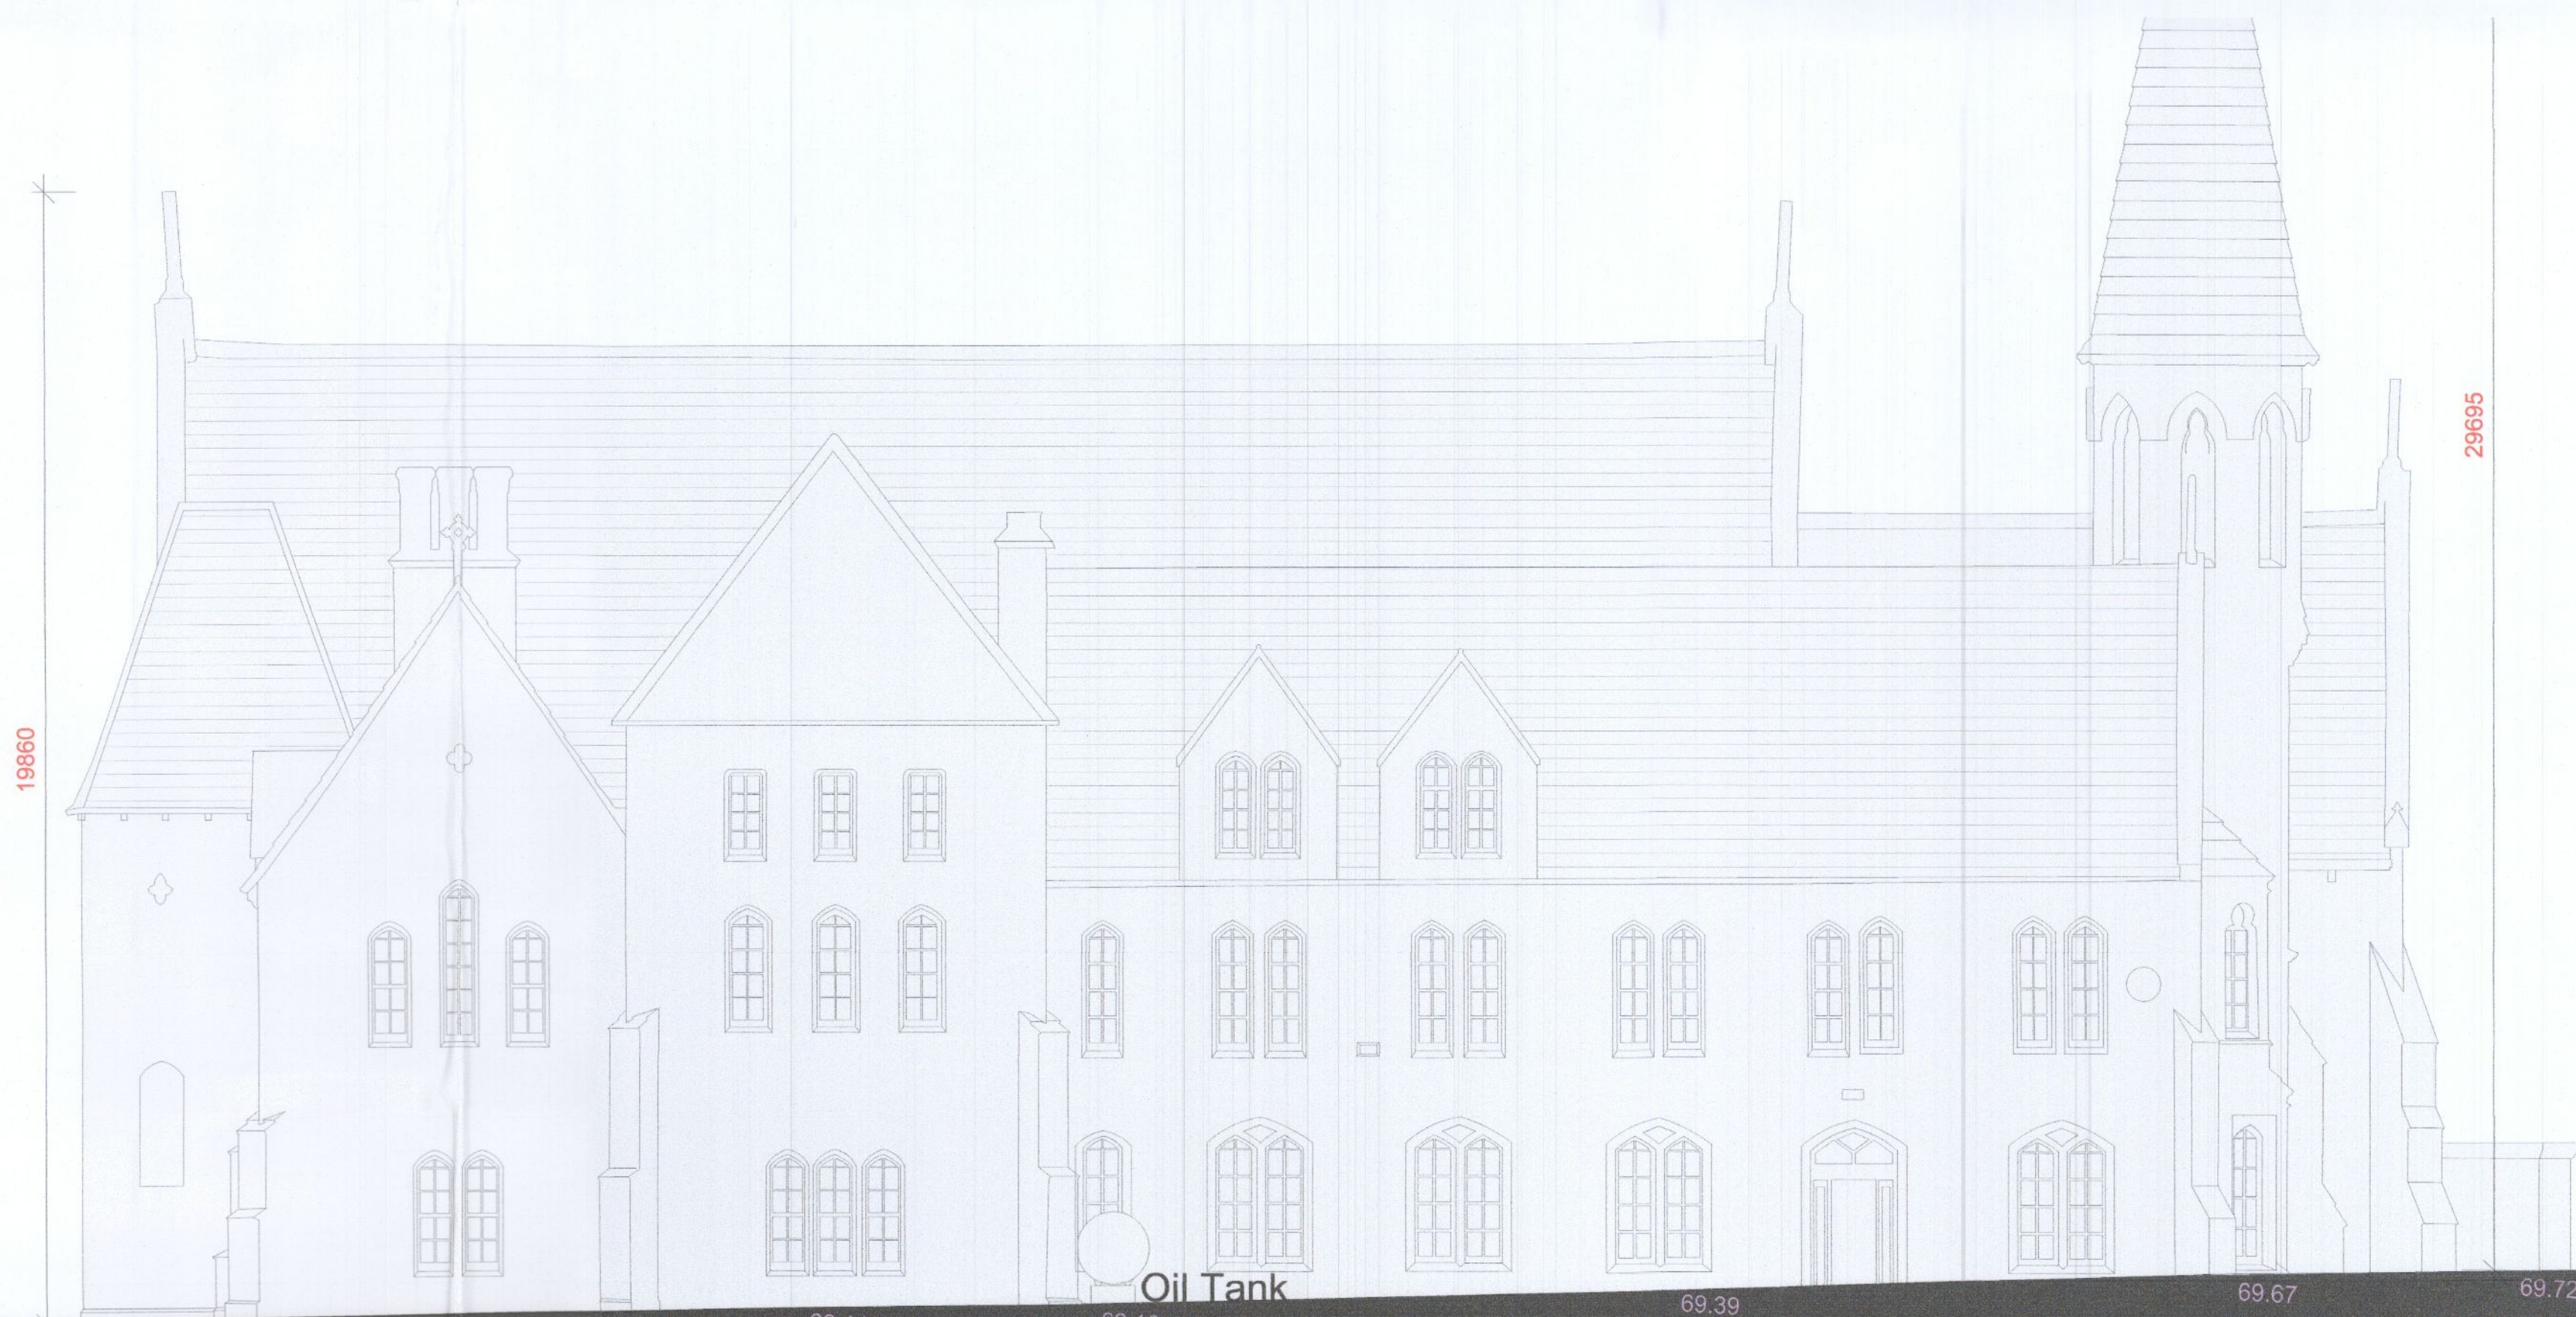

19860

29695

Oil Tank

68.78

68.90

69.02

69.11

69.16


69.39

69.67

69.72

GARDEN

Elevation-04 Scale 1:100

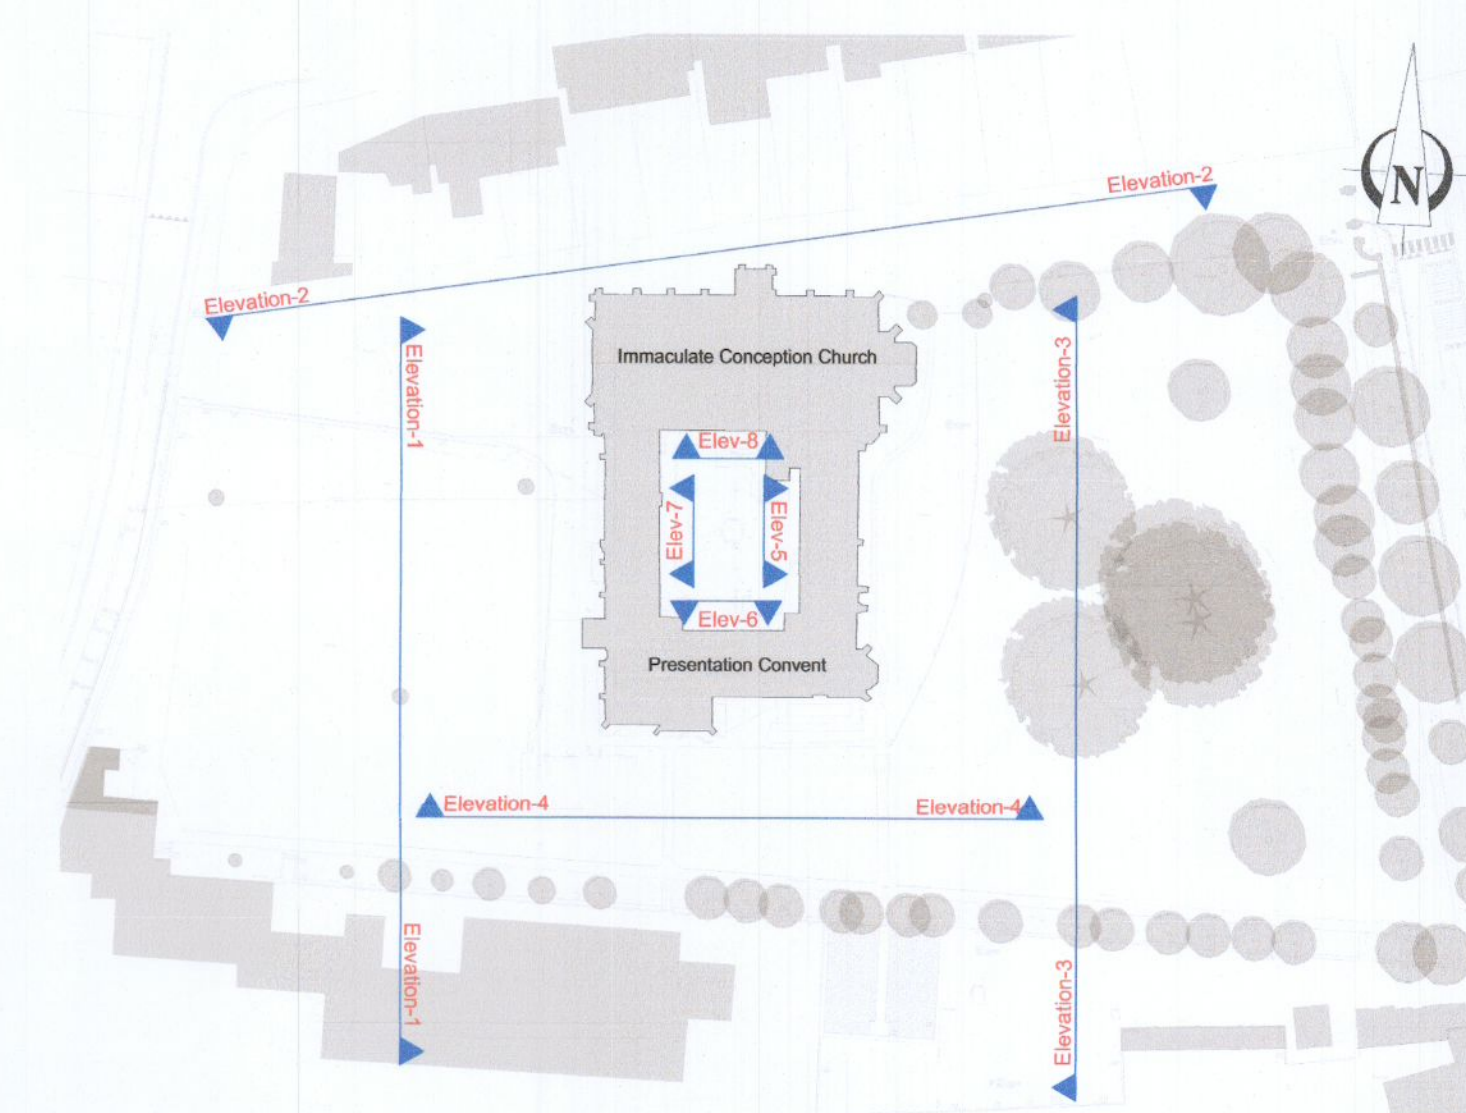

Keyplan Scale 1:1000

description PROPOSED CHURCH & CONVENT SECTIONS & ELEVATIONS SHEET - 4 Presentation Convent Clondalkin (A Protected Structure)	job Community Geriatric Daycare for TUH at Presentation Convent Clondalkin client Bartra Property (NH) Limited. issue PLANNING	scale 1:100 date JULY 22 drawn checked	date/rev: C This drawing is copyright. 1 Do not scale this drawing. 2 Errors and omissions to be immediately notified to Architect. 3 All dimensions to be checked on site. 4 To be read with relevant Engineers drawings.
drawing no. 2201 PLN 213		CONROY CROWE KELLY ARCHITECTS 65 MERRION SQUARE DUBLIN 2 PHONE 66139901 FAX 6765715 e-mail info@cck.ie	