



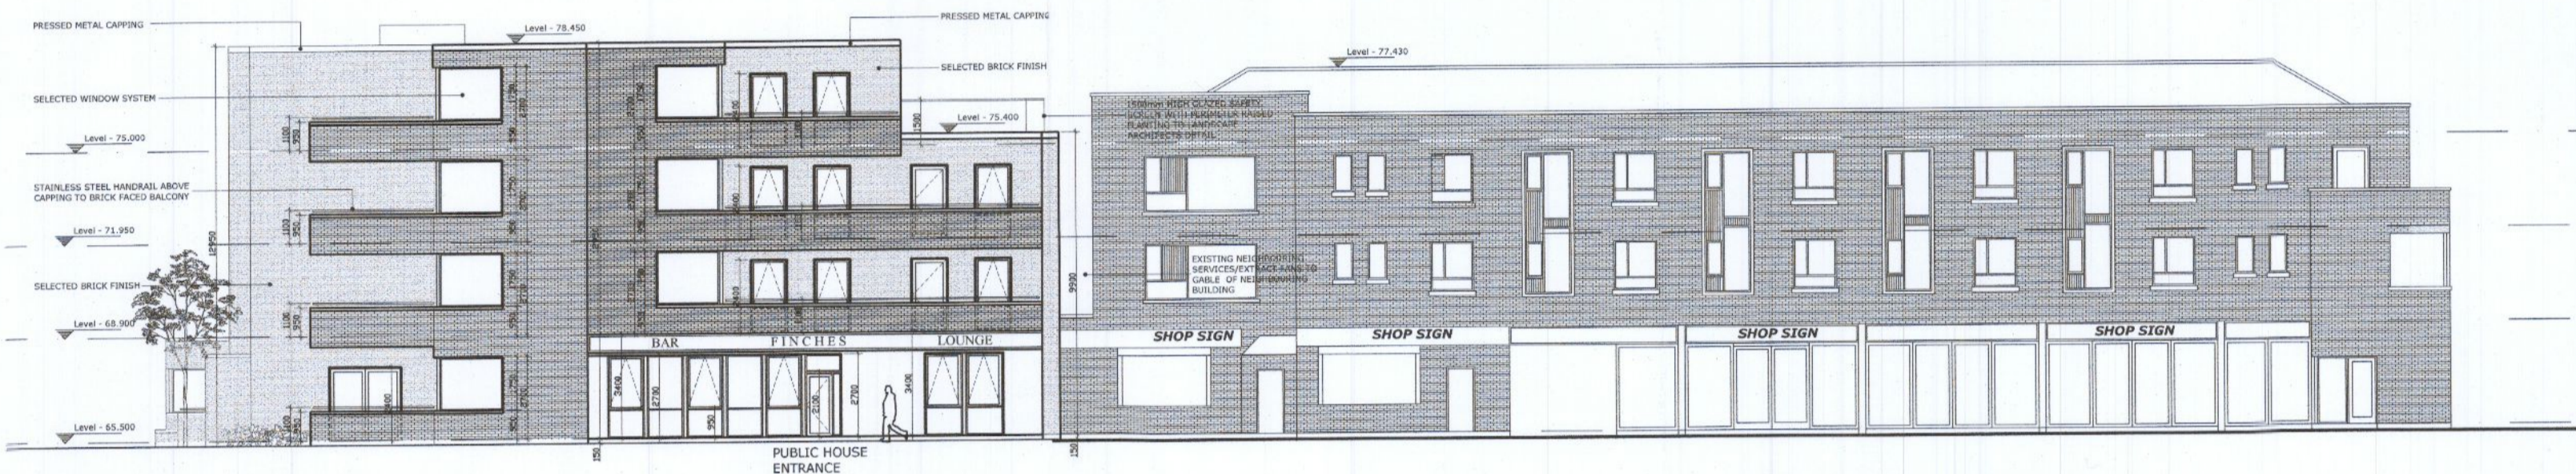


Proposed Contiguous North Facing Elevation
Scale 1:200



Proposed Contiguous West Facing Elevation
Scale 1:200

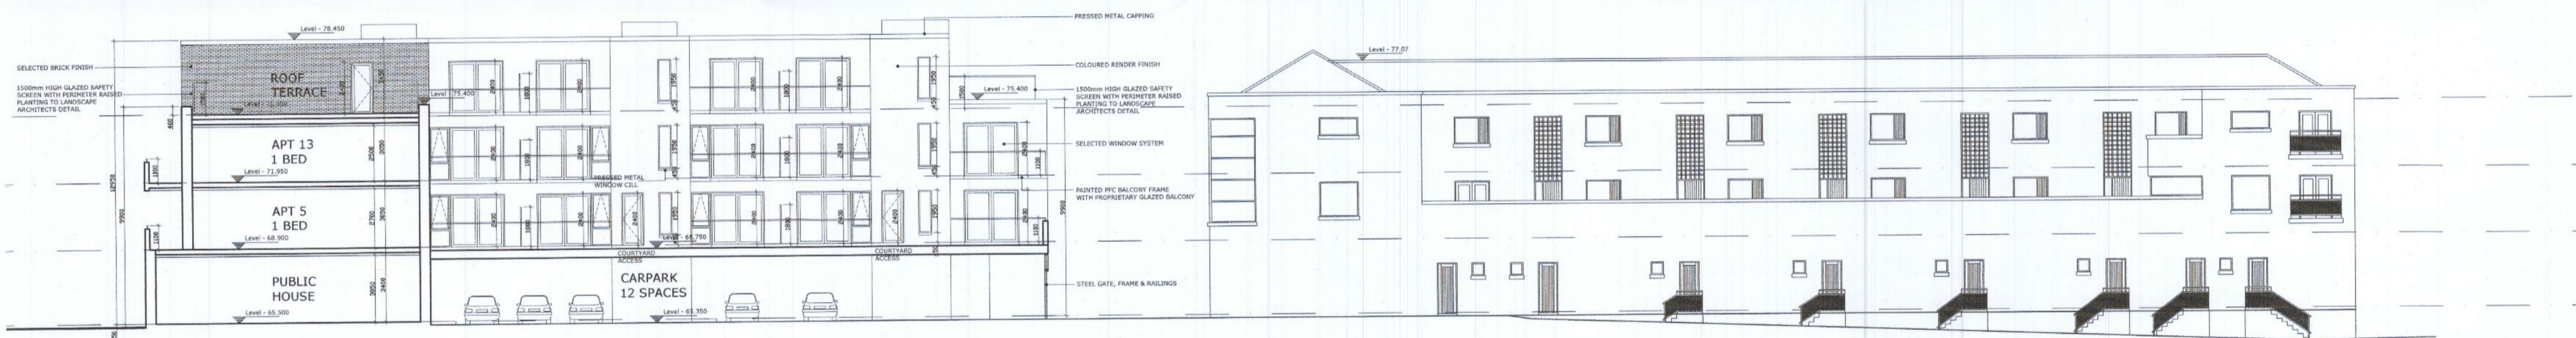


Proposed Contiguous South Facing Elevation
Scale 1:200

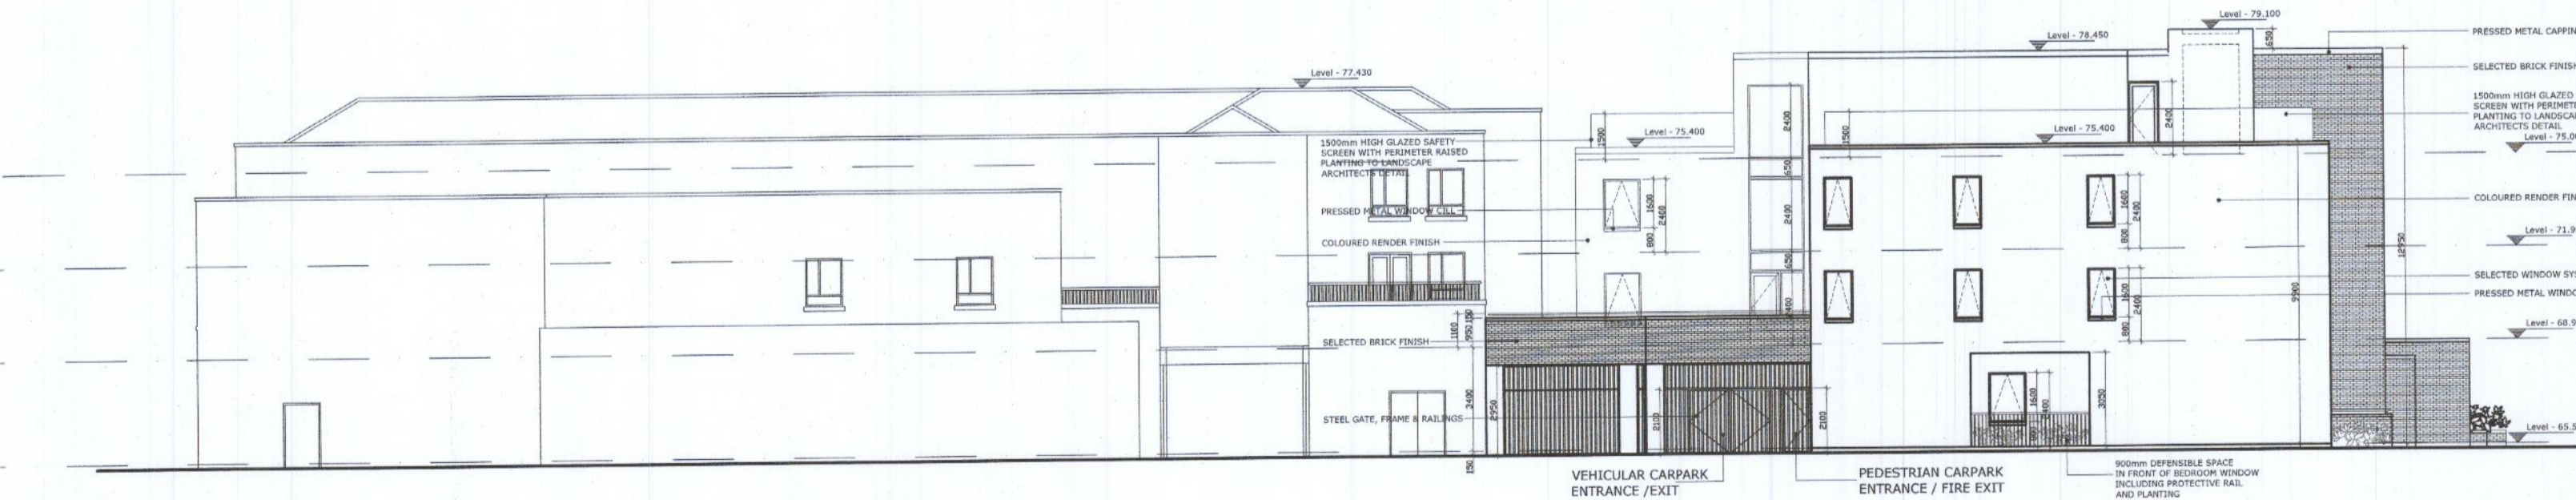

Proposed Contiguous East Facing Elevation
Scale 1:200

| REV | DATE | DESCRIPTION |
|-----|-----------|--|
| C | Aug 2022 | APPLICATION RESUBMITTED |
| B | July 2022 | UPDATED IN RESPONSE TO CFI ITEMS |
| A | DEC 2021 | CORNER ENTRANCE UPDATED IN RESPONSE TO RFI ITEMS |

REV DATE DESCRIPTION

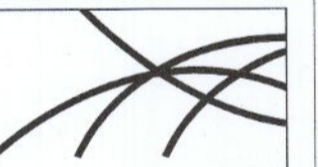

John O'Neill & Associates
Architects & Interior Designers Ltd.
1 Irishtown Road Dublin 4. Phone 01 667 8100.
email info@jona.ie www.jona.ie

Note: All dimensions are to be verified on site. Do not scale from drawings. Any discrepancies are to be referred to the architect before proceeding.

PLANNING

Project Title:
The Finches Development
Client:
Old Nangor Road Ltd.

Drawing Title:
Proposed Contiguous Elevations

| | |
|--|--|
| Scale: A1-1:200 A3-1:400 | Date: August 2022 Checked By: |
| Project No: 9816_03 | Revision: C |

The Finches Development