

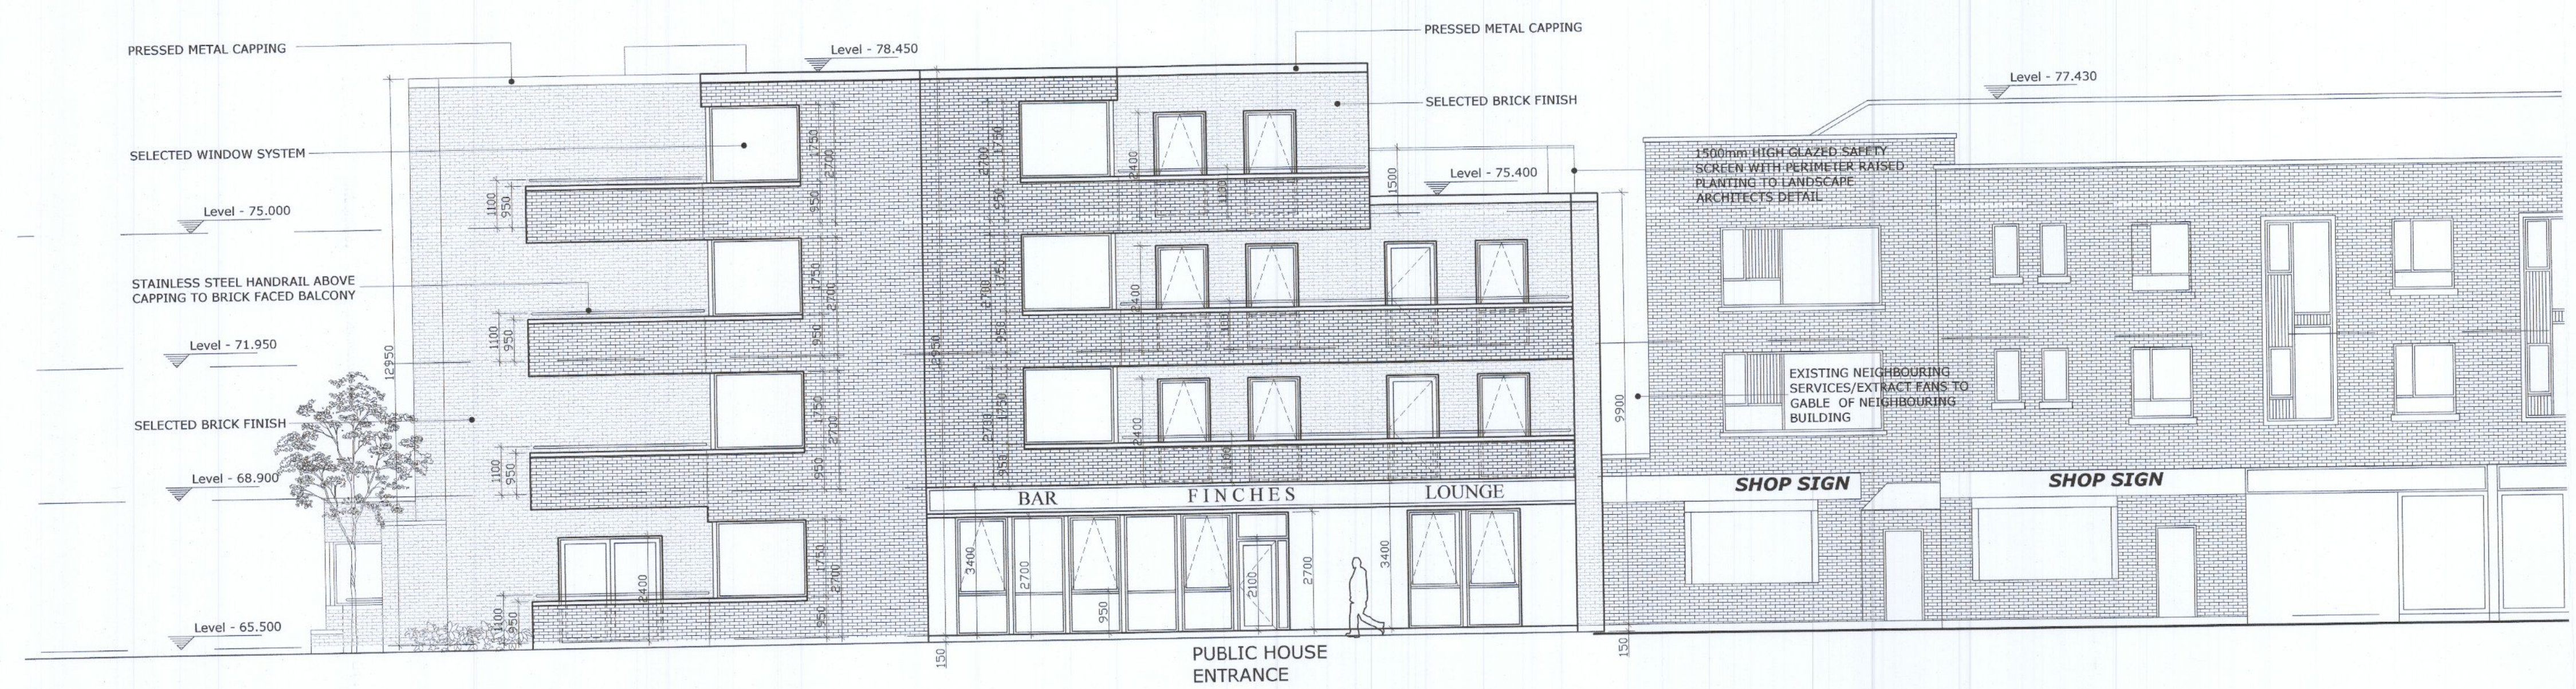


North Facing Elevation
Scale 1:100

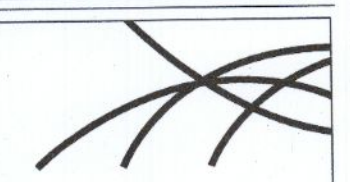


West Facing Elevation
Scale 1:200

REV	DATE	DESCRIPTION
C	Aug 2022	APPLICATION RESUBMITTED
B	July 2022	UPDATED IN RESPONSE TO CFI ITEMS
A	DEC 2021	CORNER ENTRANCE UPDATED IN RESPONSE TO RFI ITEMS

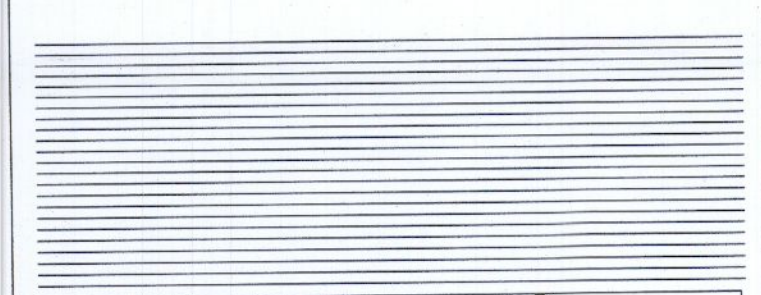

John O'Neill & Associates
Architects & Interior Designers Ltd.
1 Irishtown Road Dublin 4. Phone 01 667 8100.
email info@jona.ie www.jona.ie

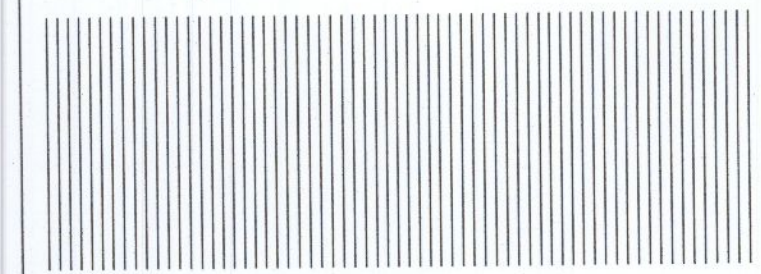

Note: All dimensions are to be verified on site. Do not scale from drawings. Any discrepancies are to be referred to the architect before proceeding.

PLANNING

Project Title:
The Finches Development
Client:
Old Nangor Road Ltd.
Drawing Title:
North & West Facing Elevations

Scale: A1-1:200 A3-1:400	Date: August 2022 Checked By:
Project No: 9816_03	Revision: C
Dwg No: 2207	

The Finches Development