



South Facing Elevation

Scale 1:100

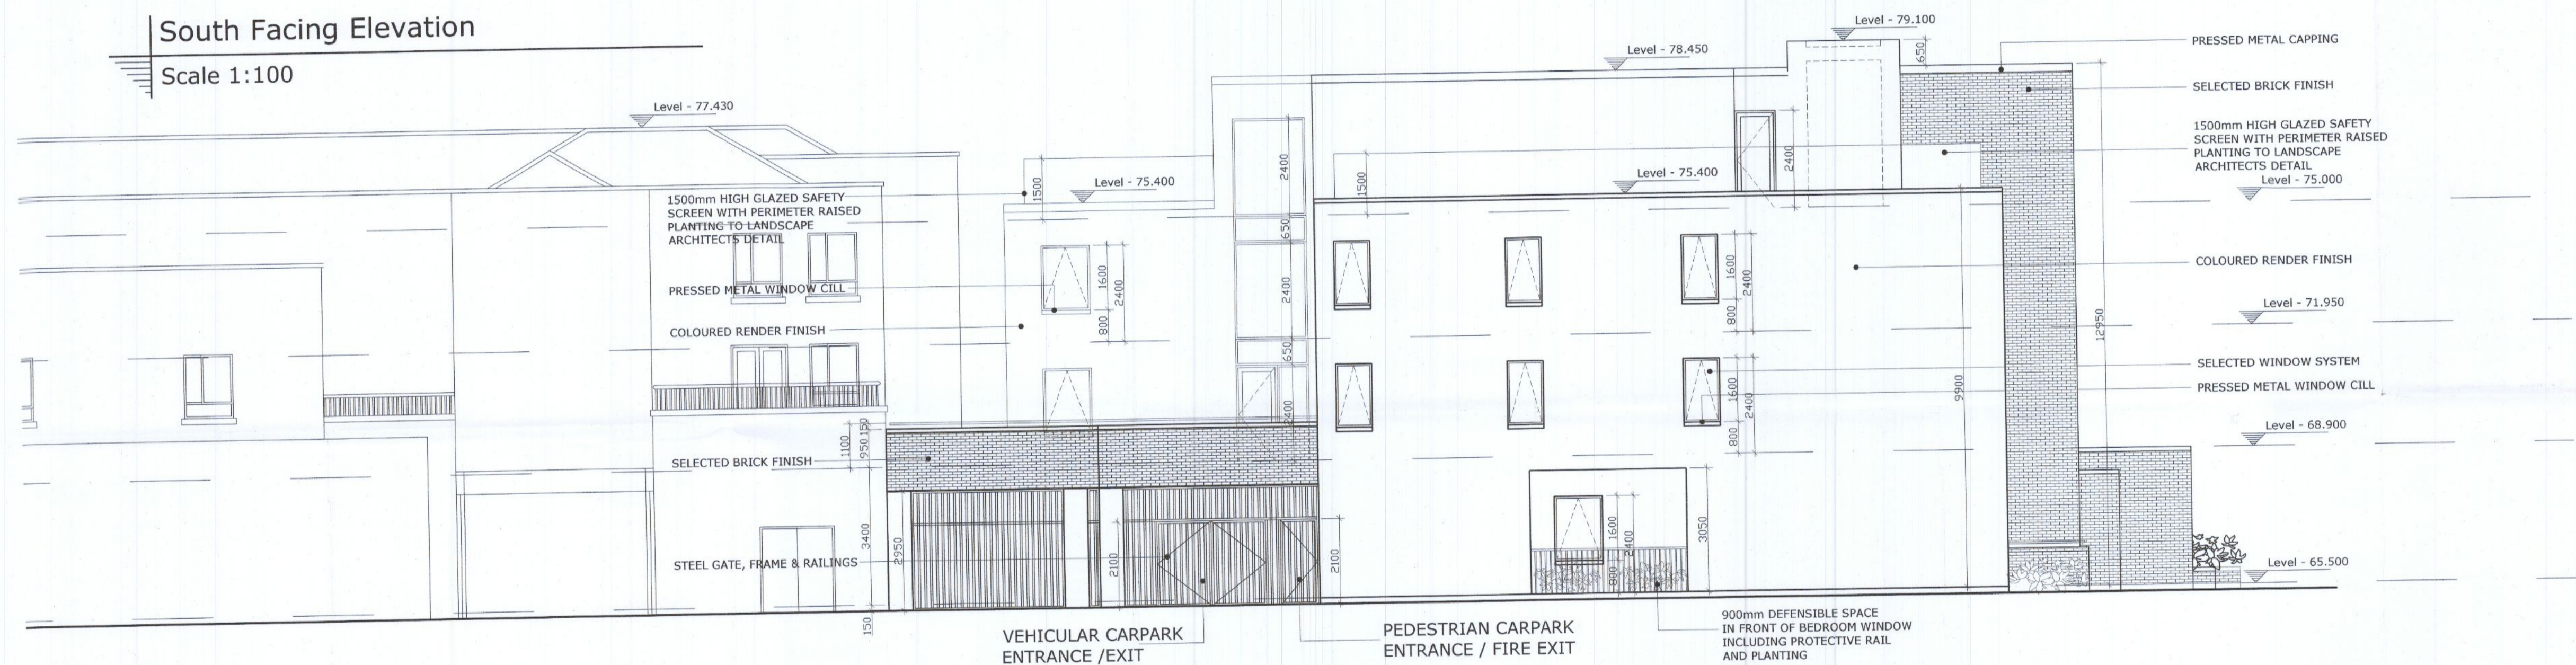

East Facing Elevation

Scale 1:100

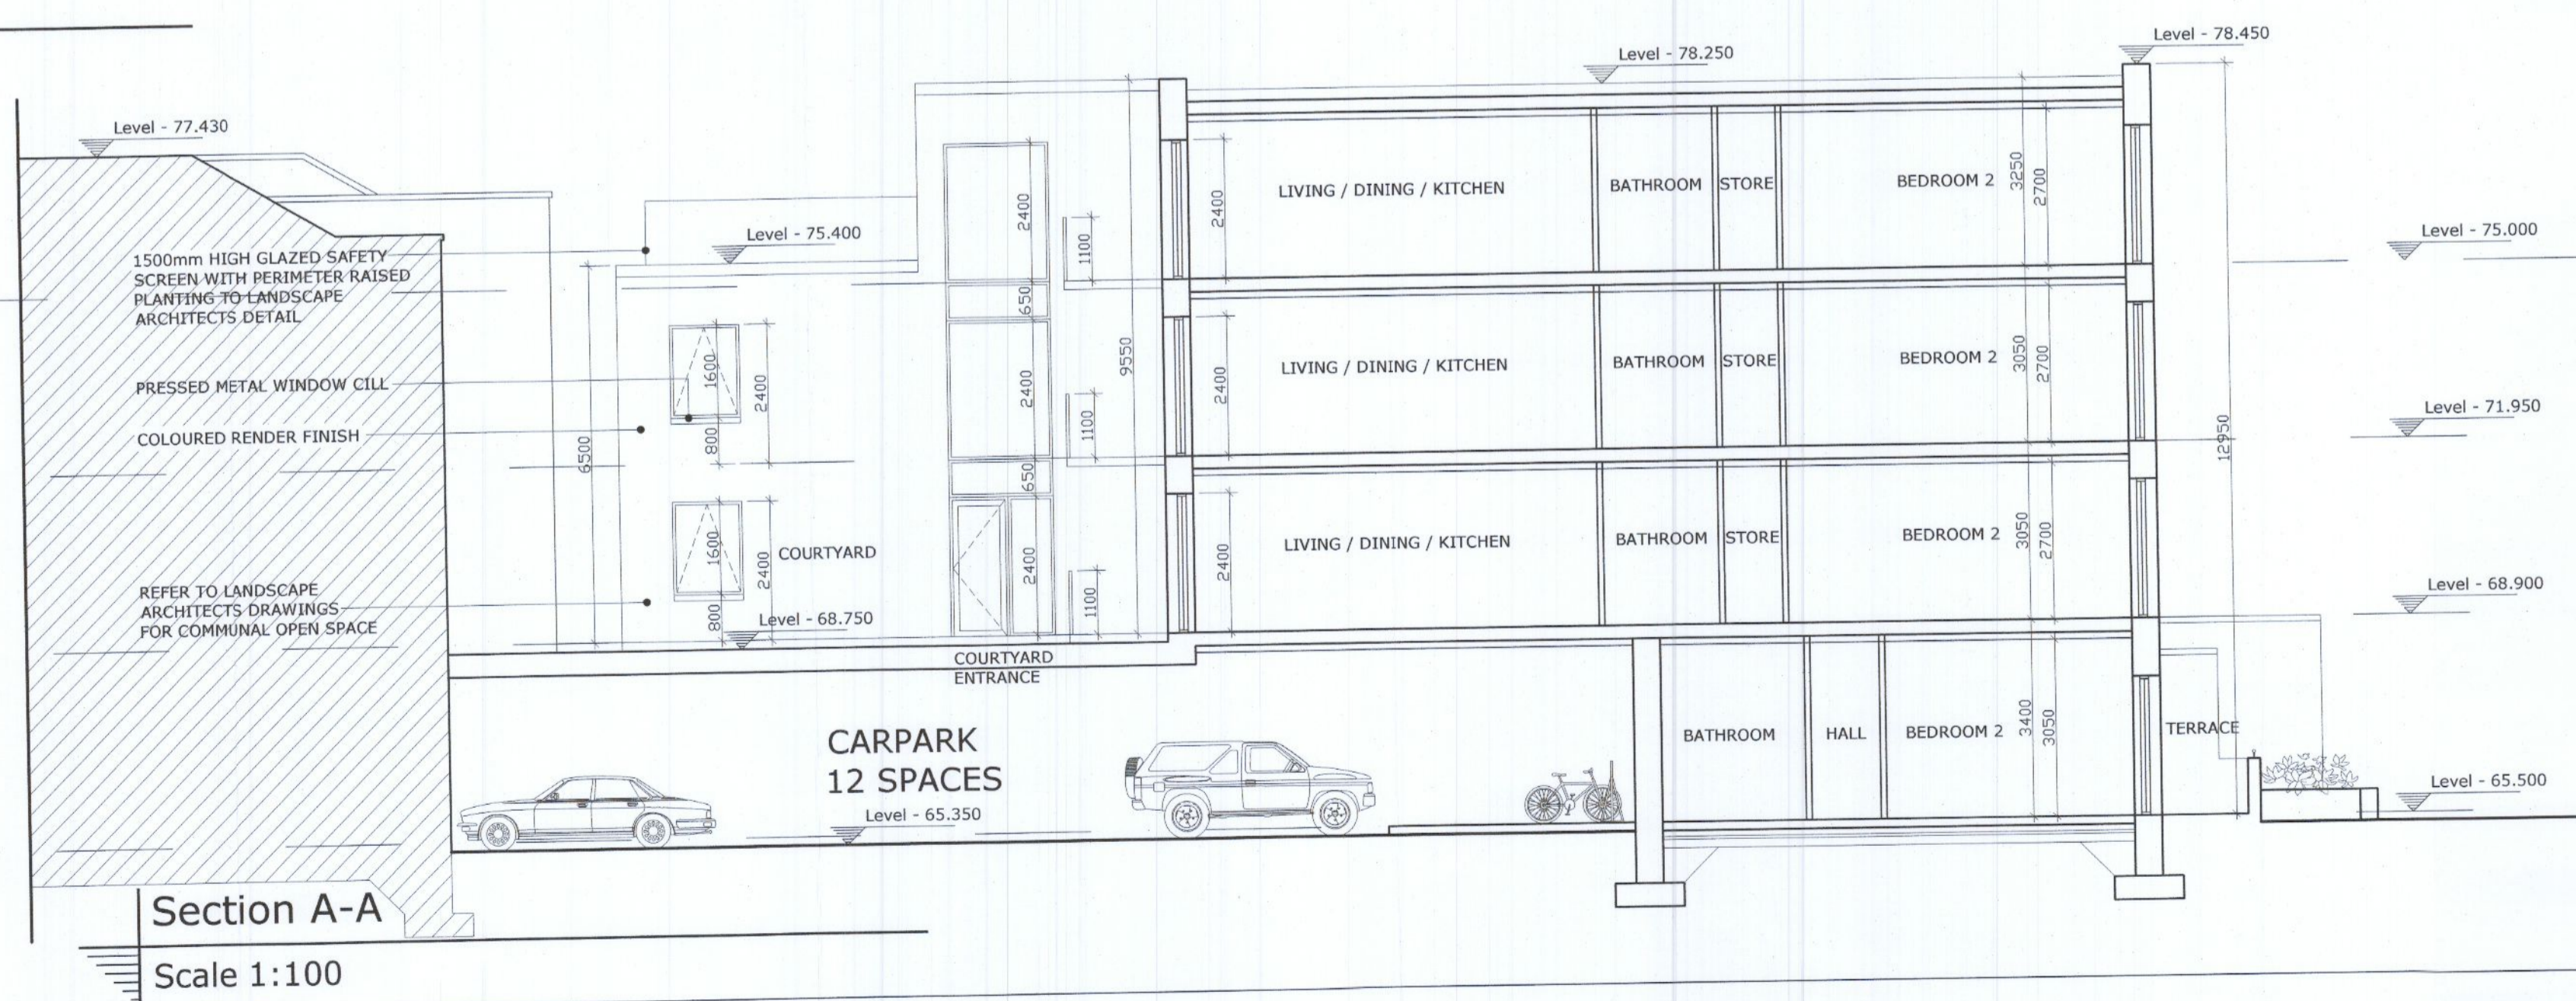

Section A-A

Scale 1:100

The Finches Development

REV	DATE	DESCRIPTION
C	Aug 2022	APPLICATION RESUBMITTED
B	July 2022	UPDATED IN RESPONSE TO CFI ITEMS
A	DEC 2021	CORNER ENTRANCE UPDATED IN RESPONSE TO RF1 ITEMS

John O'Neill & Associates

Architects & Interior Designers Ltd.
 1 Irishtown Road Dublin 4. Phone 01 667 8100.
 email info@jona.ie www.jona.ie

Note: All dimensions are to be verified on site. Do not scale from drawings. Any discrepancies are to be referred to the architect before proceeding.

PLANNING

Project Title:
The Finches Development
 Client:
Old Nangor Road Ltd.

Drawing Title:
South, East Facing Elevations & Section A-A

Scale: A1-1:100 August 2022
 A3-1:200 Checked By:

Project No:	Drwg No:	Revision:
9816_03	2208	C