

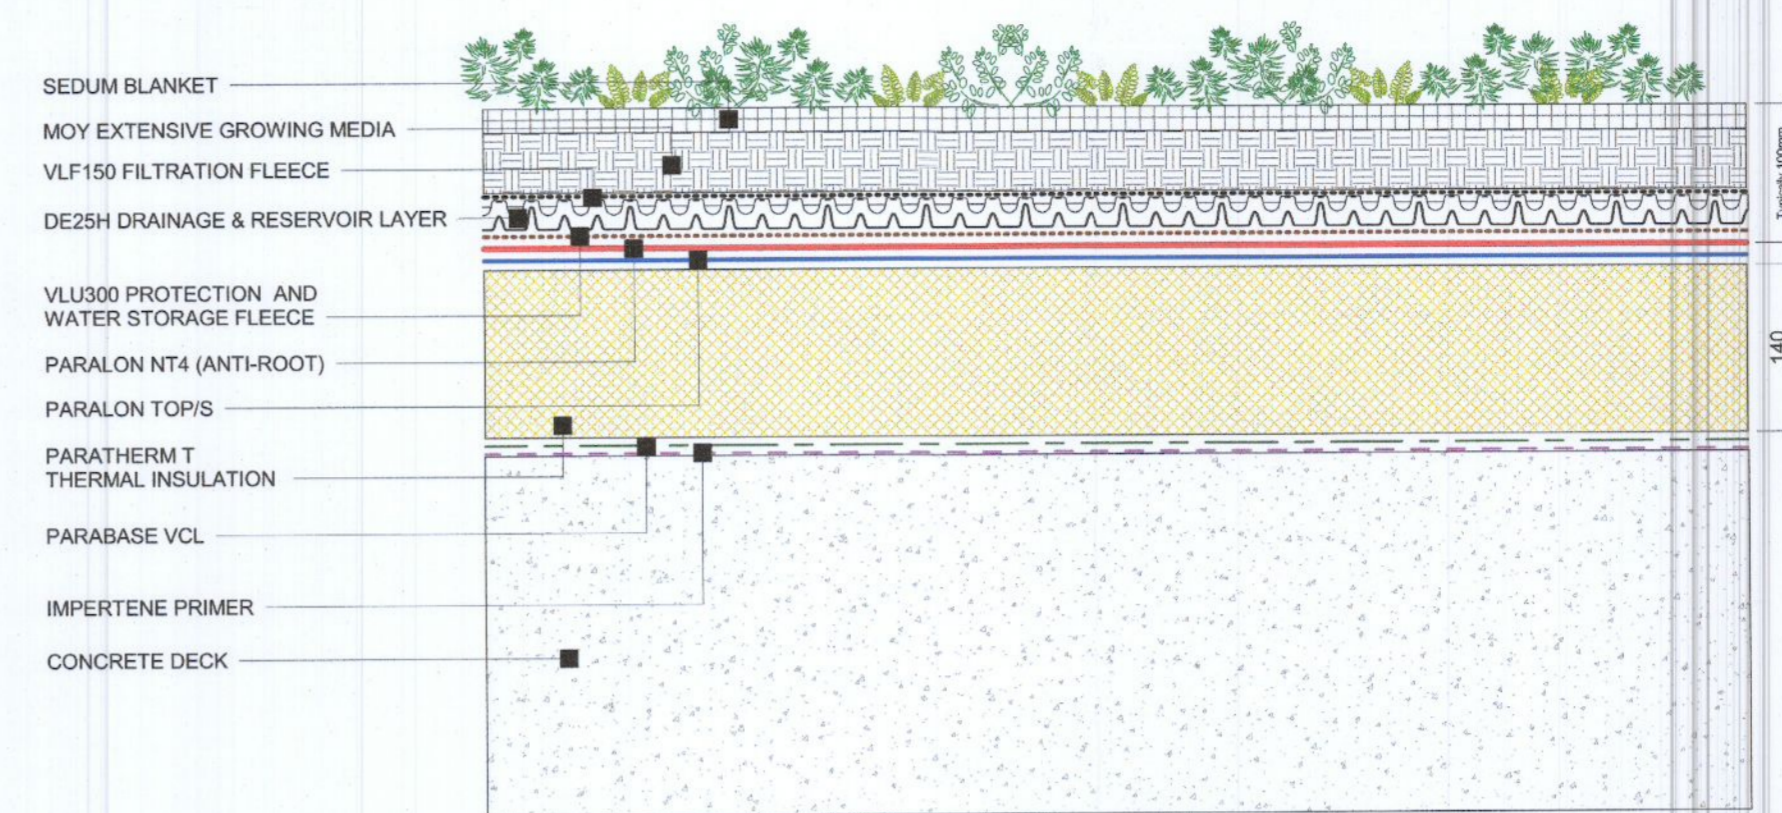



A1

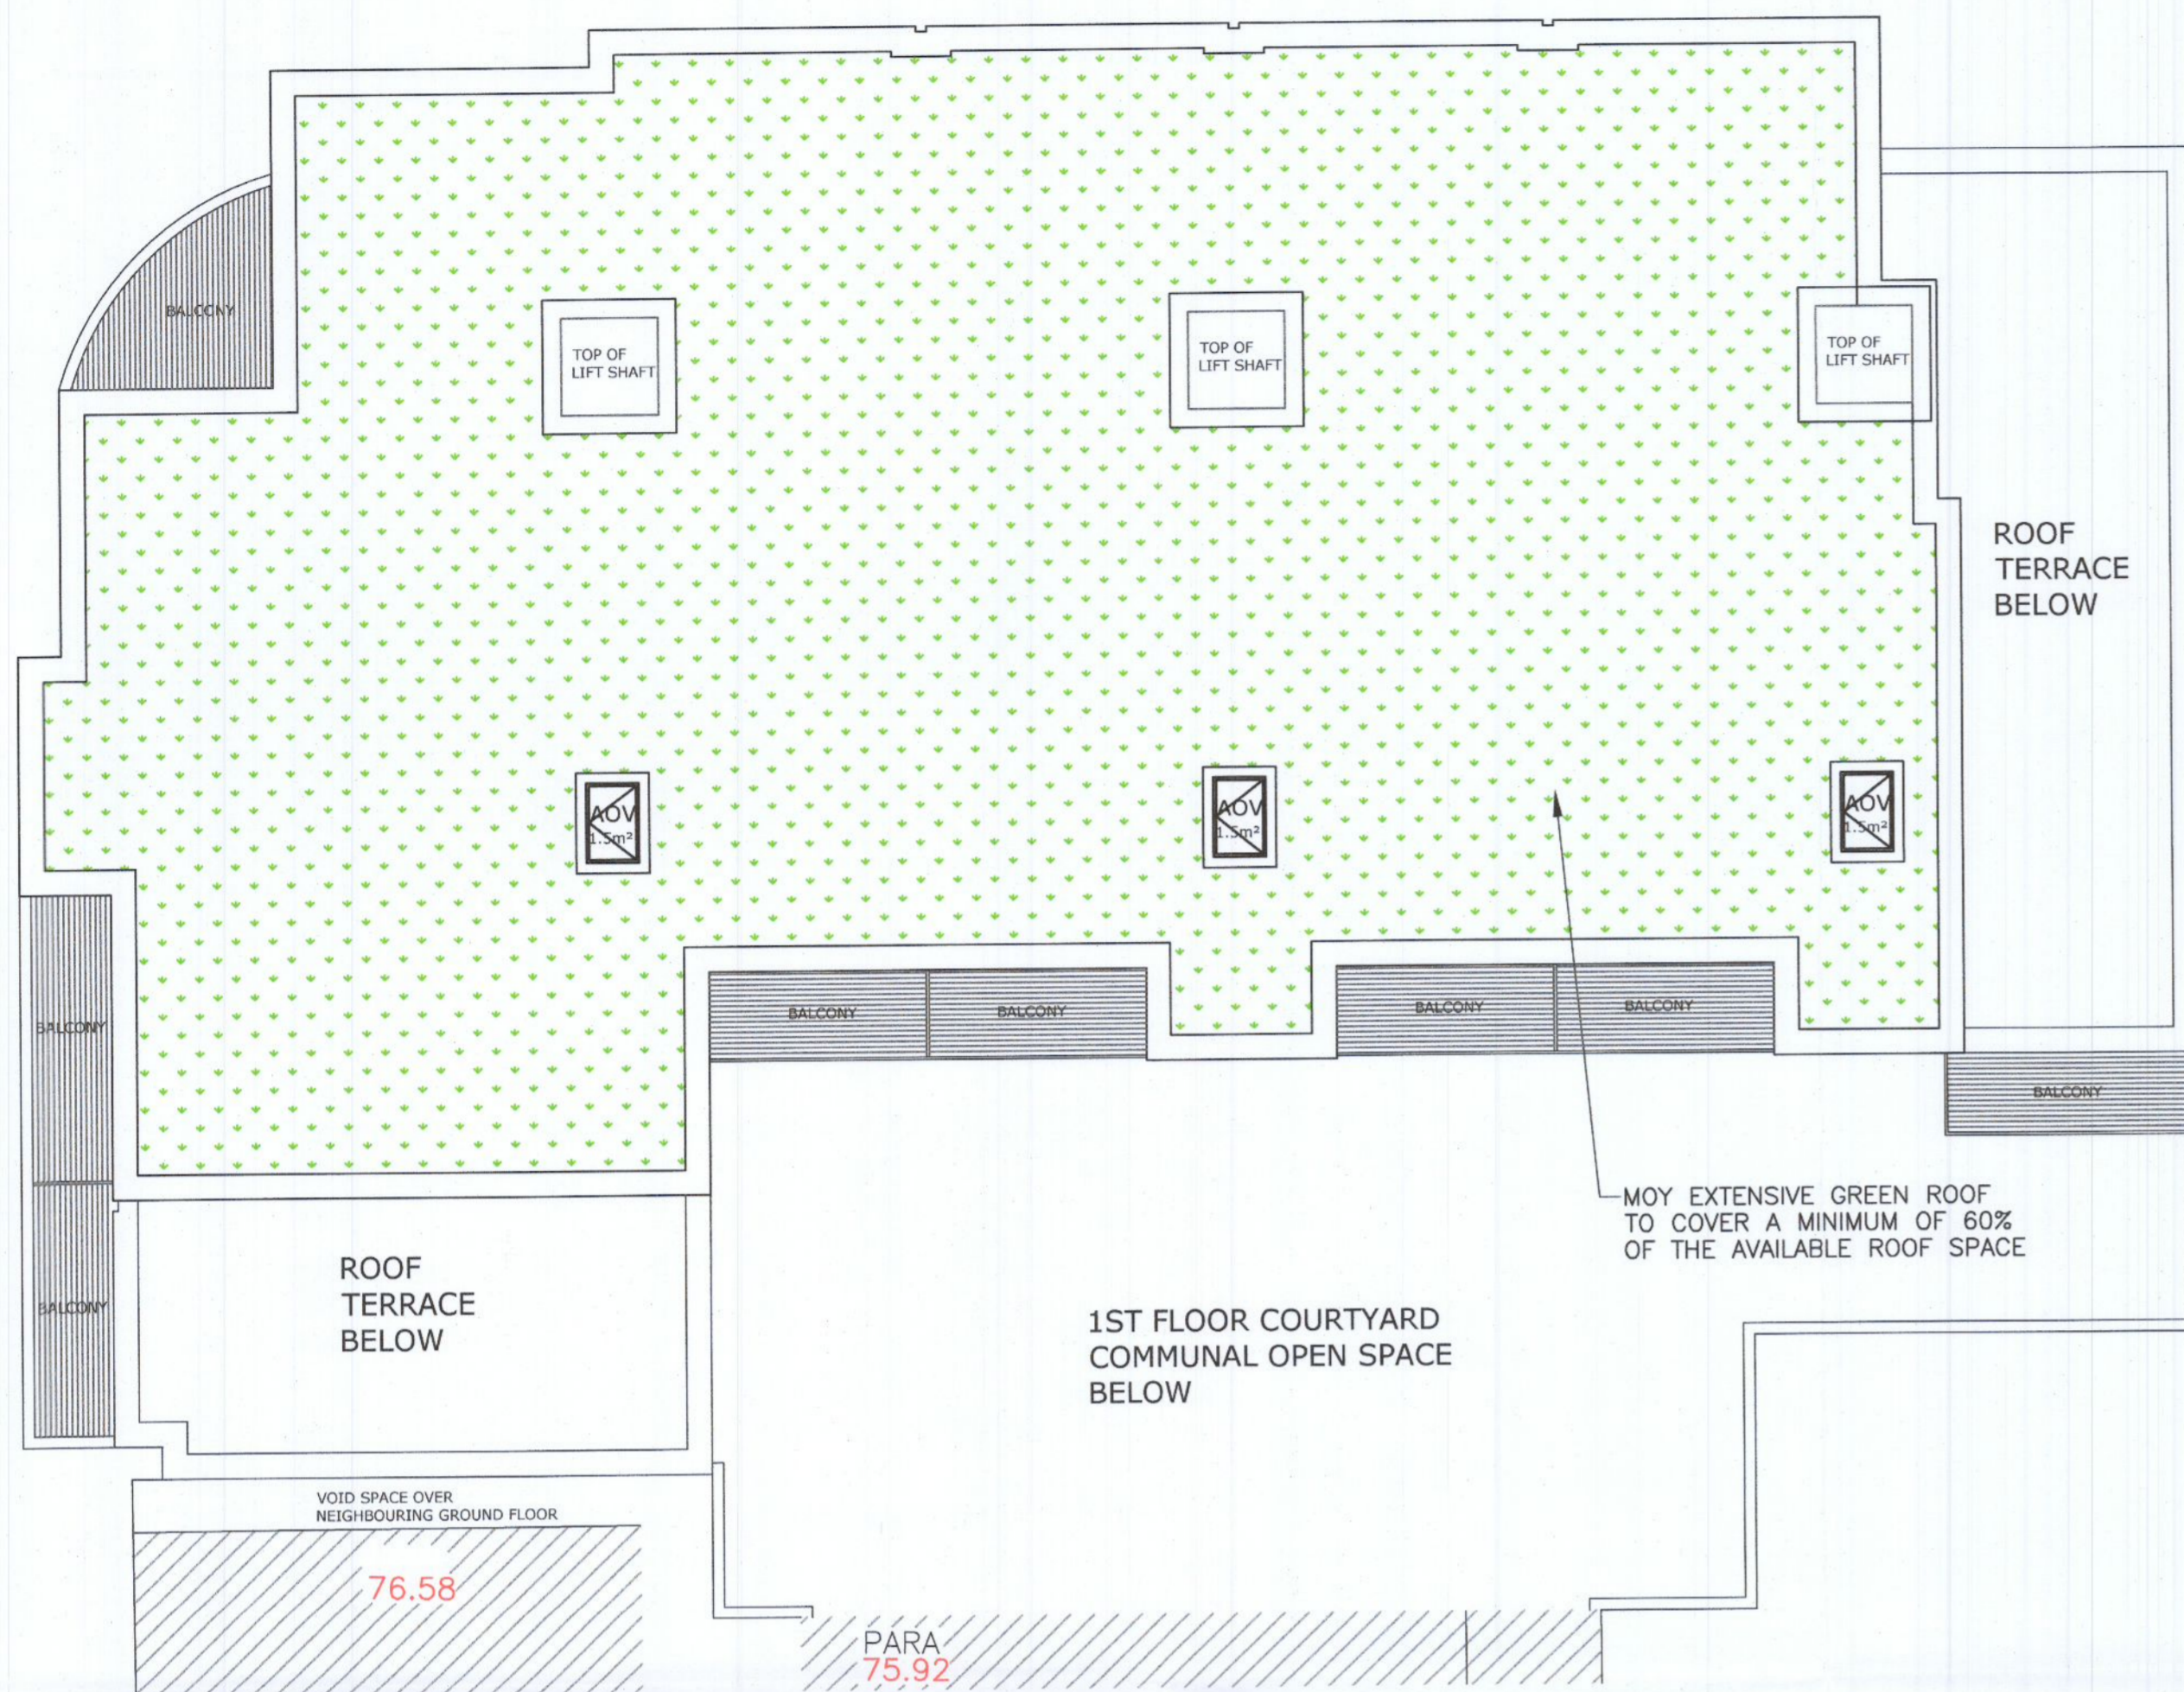


**MOY EXTENSIVE GREEN ROOF SYSTEM (CONCRETE DECK)**  
1:5

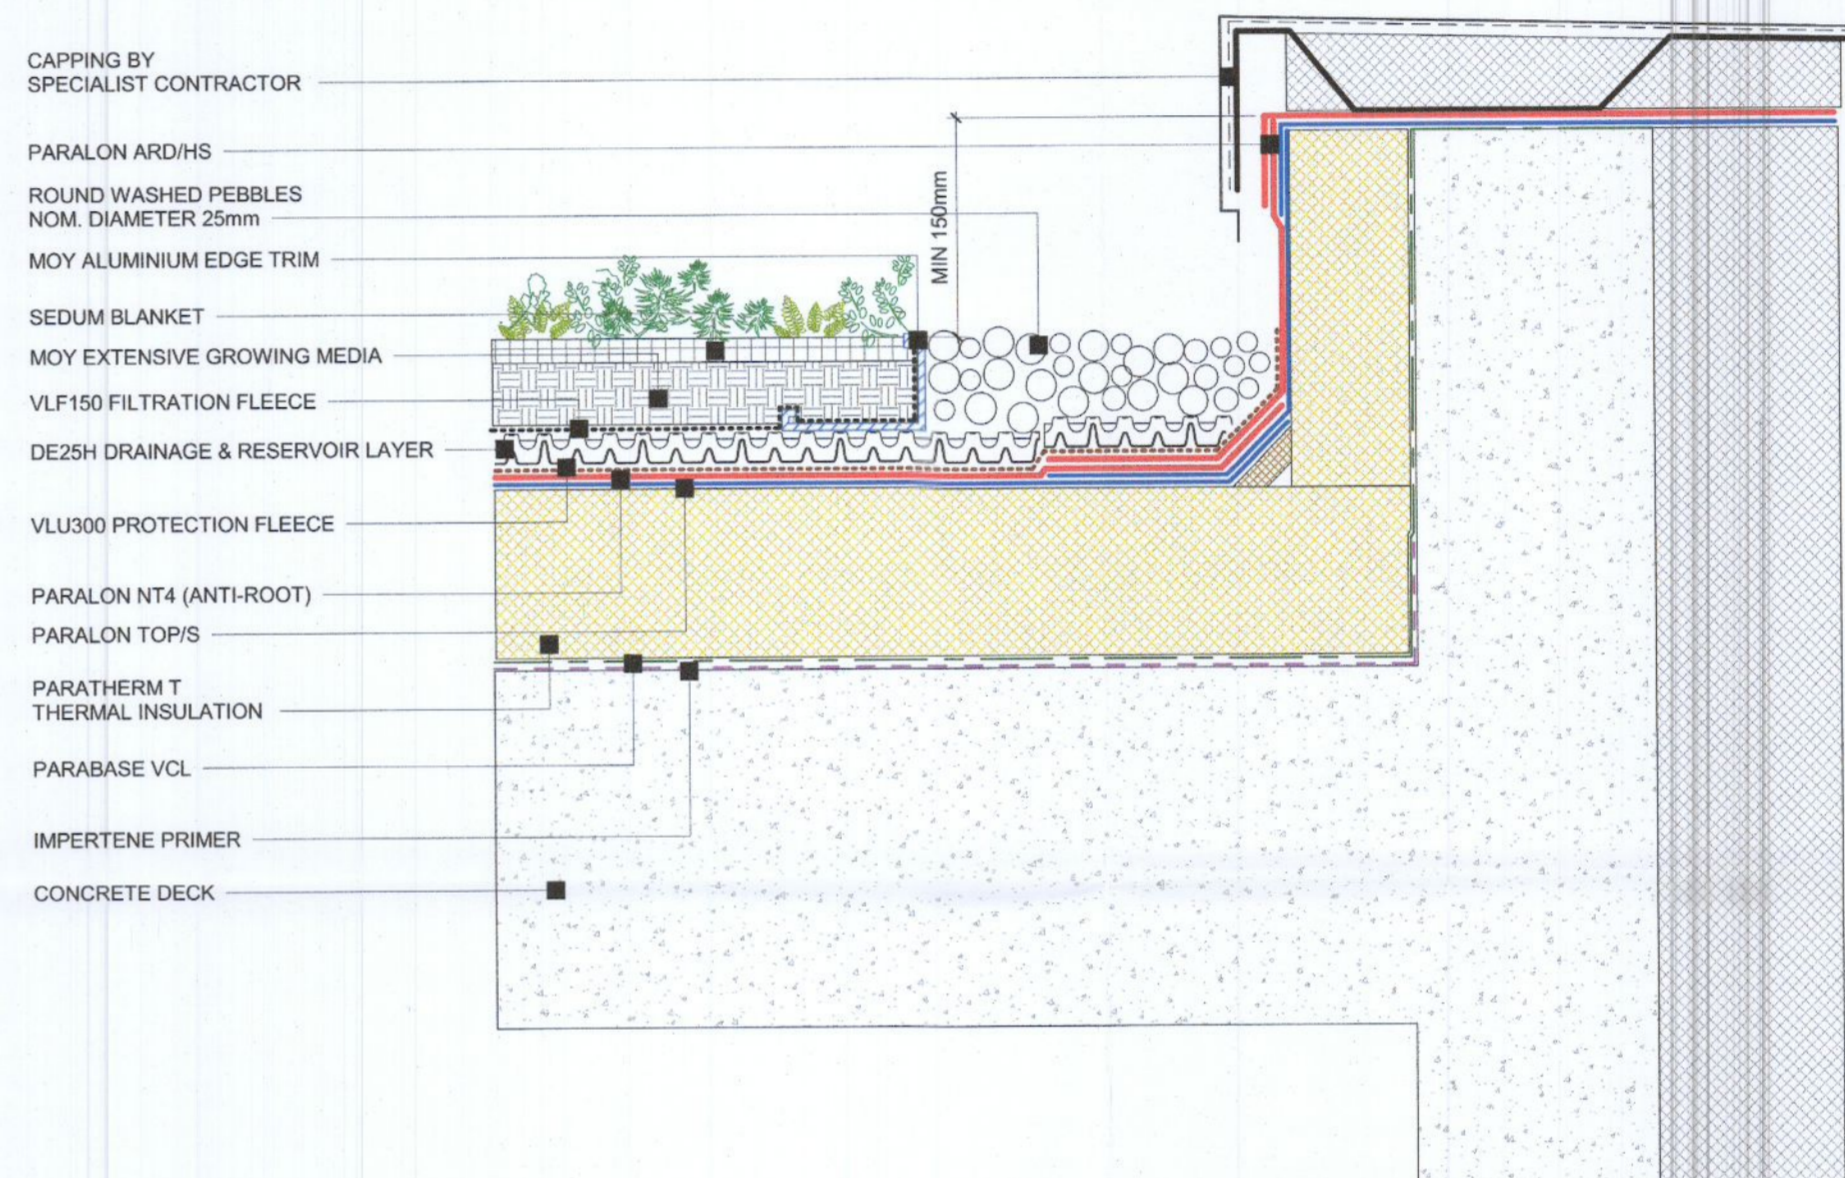

**MOY EXTENSIVE GREEN ROOF - PARAPET DETAIL**  
1:5

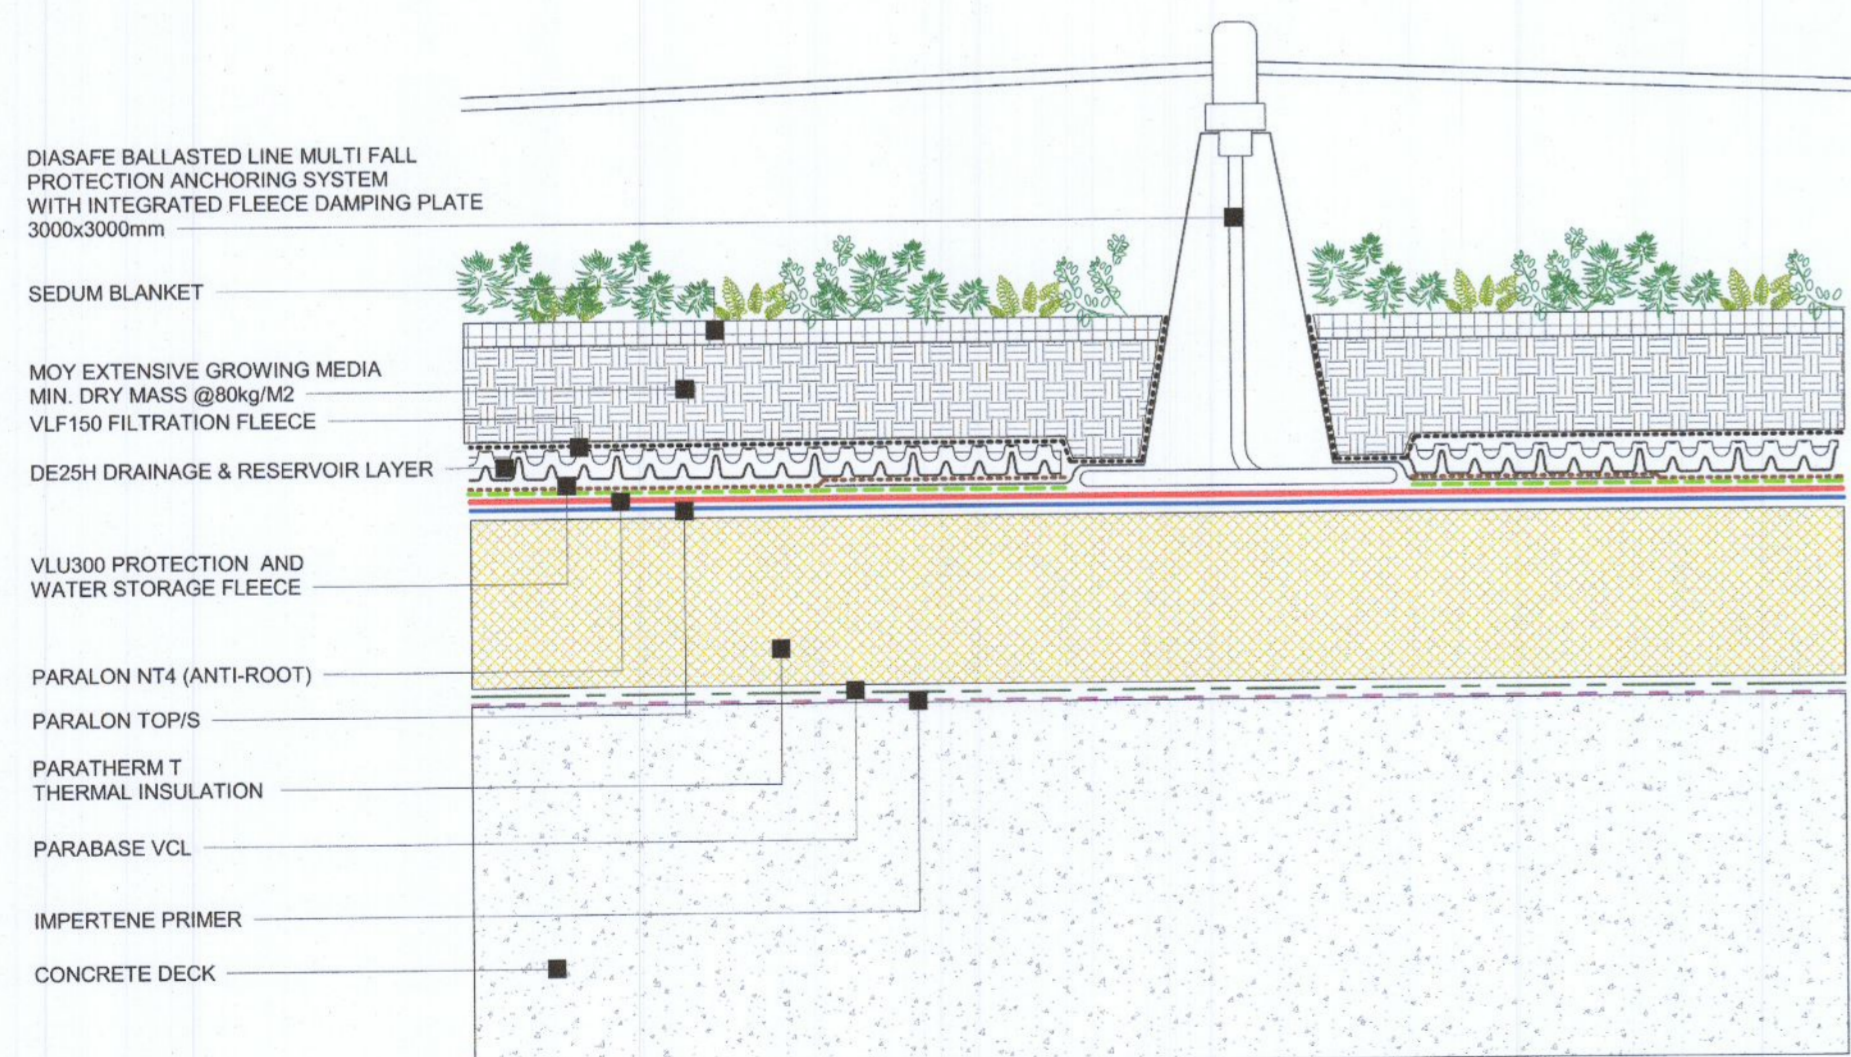

**MOY EXTENSIVE GREEN ROOF SYSTEM - PROTECTION ANCHORING SYSTEM DETAIL**  
1:5

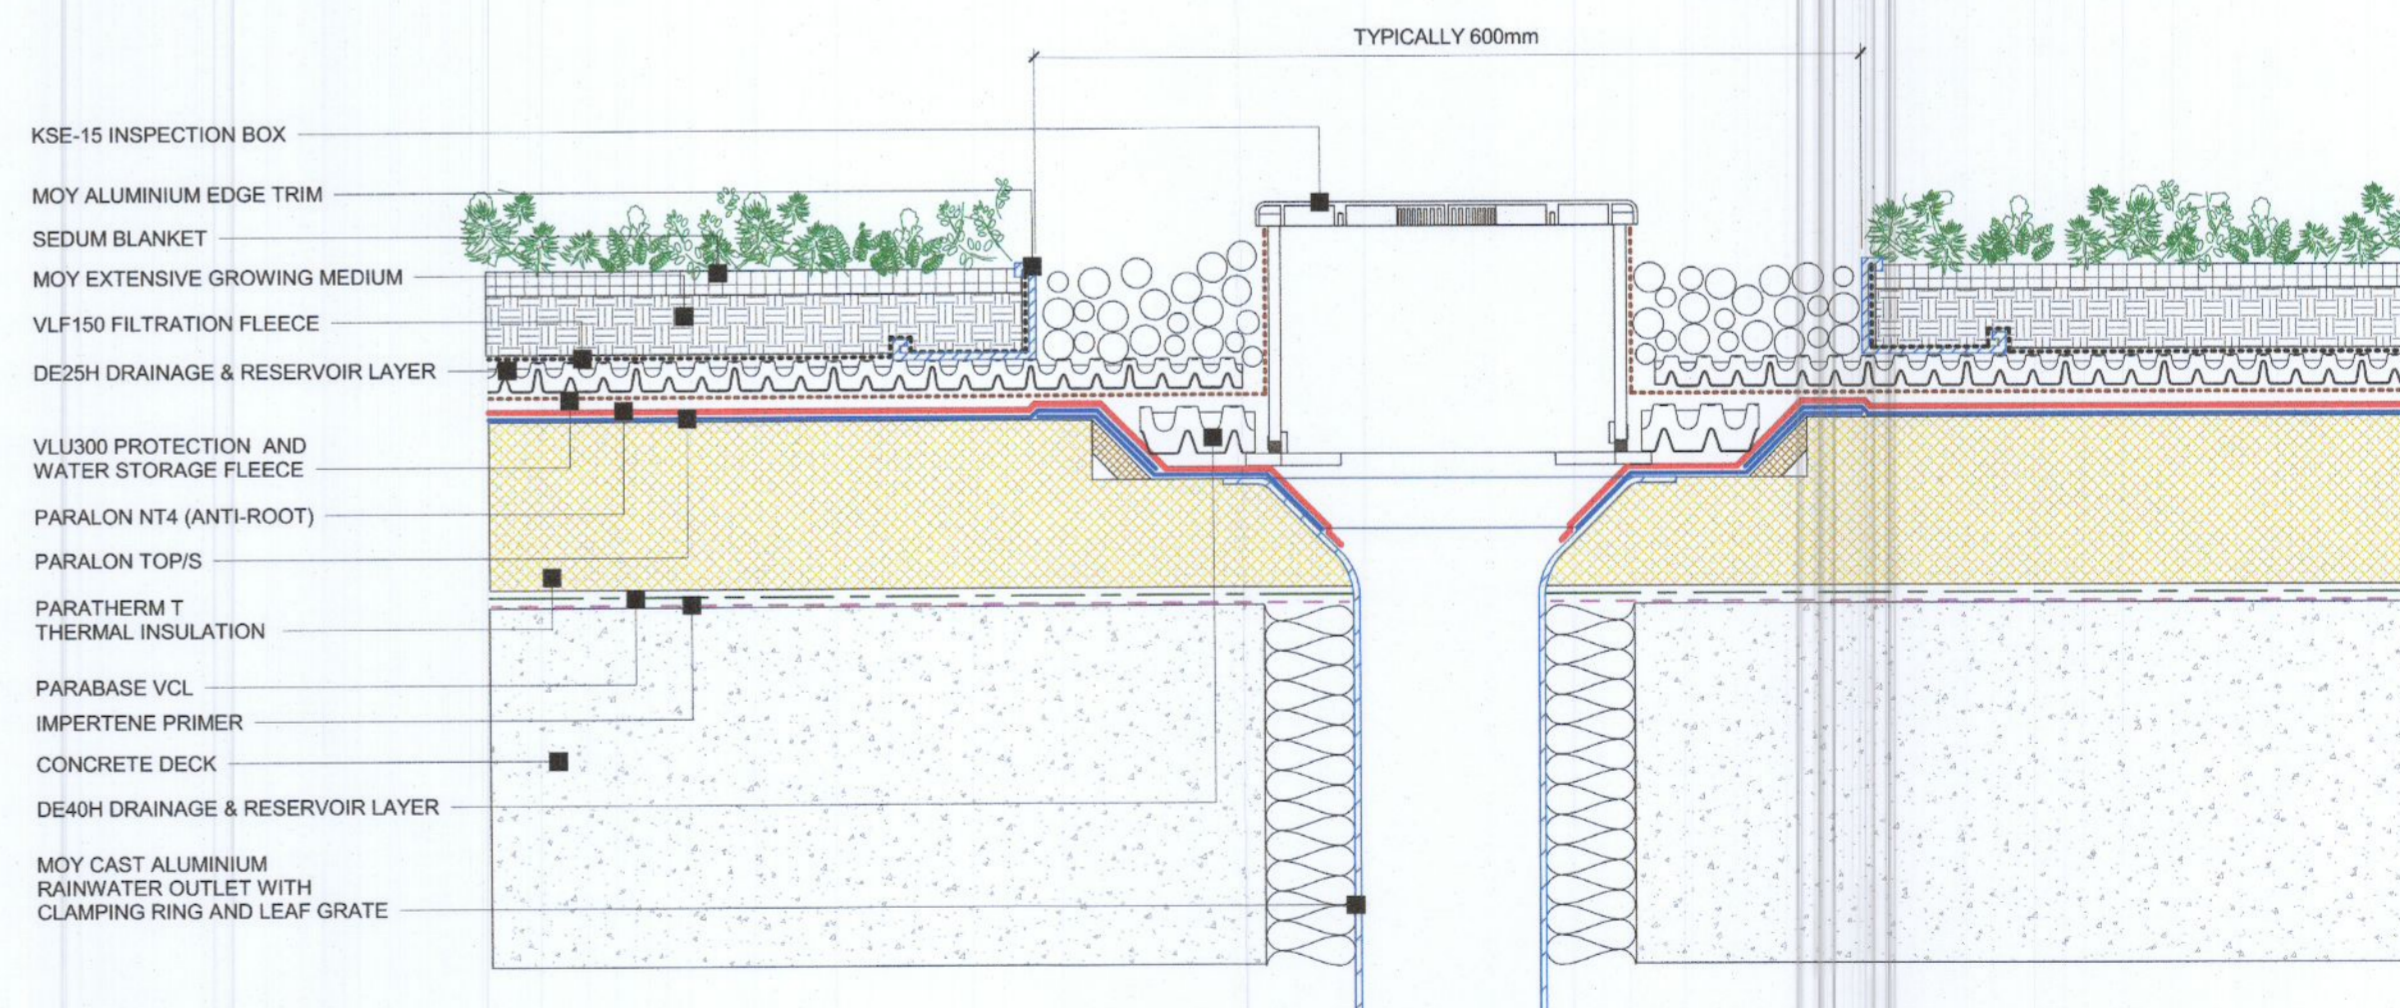

**MOY EXTENSIVE GREEN ROOF SYSTEM - RAINWATER OUTLET INSPECTION BOX DETAIL**  
1:5

PL1	26-08-22	BK	DOS	ISSUED FOR PLANNING
Mark	Date	By	Chk.	App.
				Revision

Job Title  
**PROPOSED APARTMENTS AT NEILSTOWN ROAD DUBLIN 22**

Architect/Client  
**JONA ARCHITECTS**

Drawing Title  
**SEDUM GREEN ROOF LAYOUT & TYPICAL DETAILS**

Drawing Status  
**PLANNING**

Drawn  
BK

Checked  
DOS

Approved  
PK

Scales  
AS SHOWN

Date  
26/08/22

**KAVANAGH BURKE**  
CONSULTING ENGINEERS

Tel. 01 - 450 0694 Unit G3, Calmount Pk.  
Fax. 01 - 426 4340 Ballymount,  
Email: pkavanagh@kavanagburke.ie Dublin 12.

Job No.  
D1691-1

Drawing No.  
D5

Rev.  
PL1