



Landscape Masterplan - Third Floor - Roof gardens Scale 1:100


Detail 1 - Roof Terrace 1 Scale 1:50

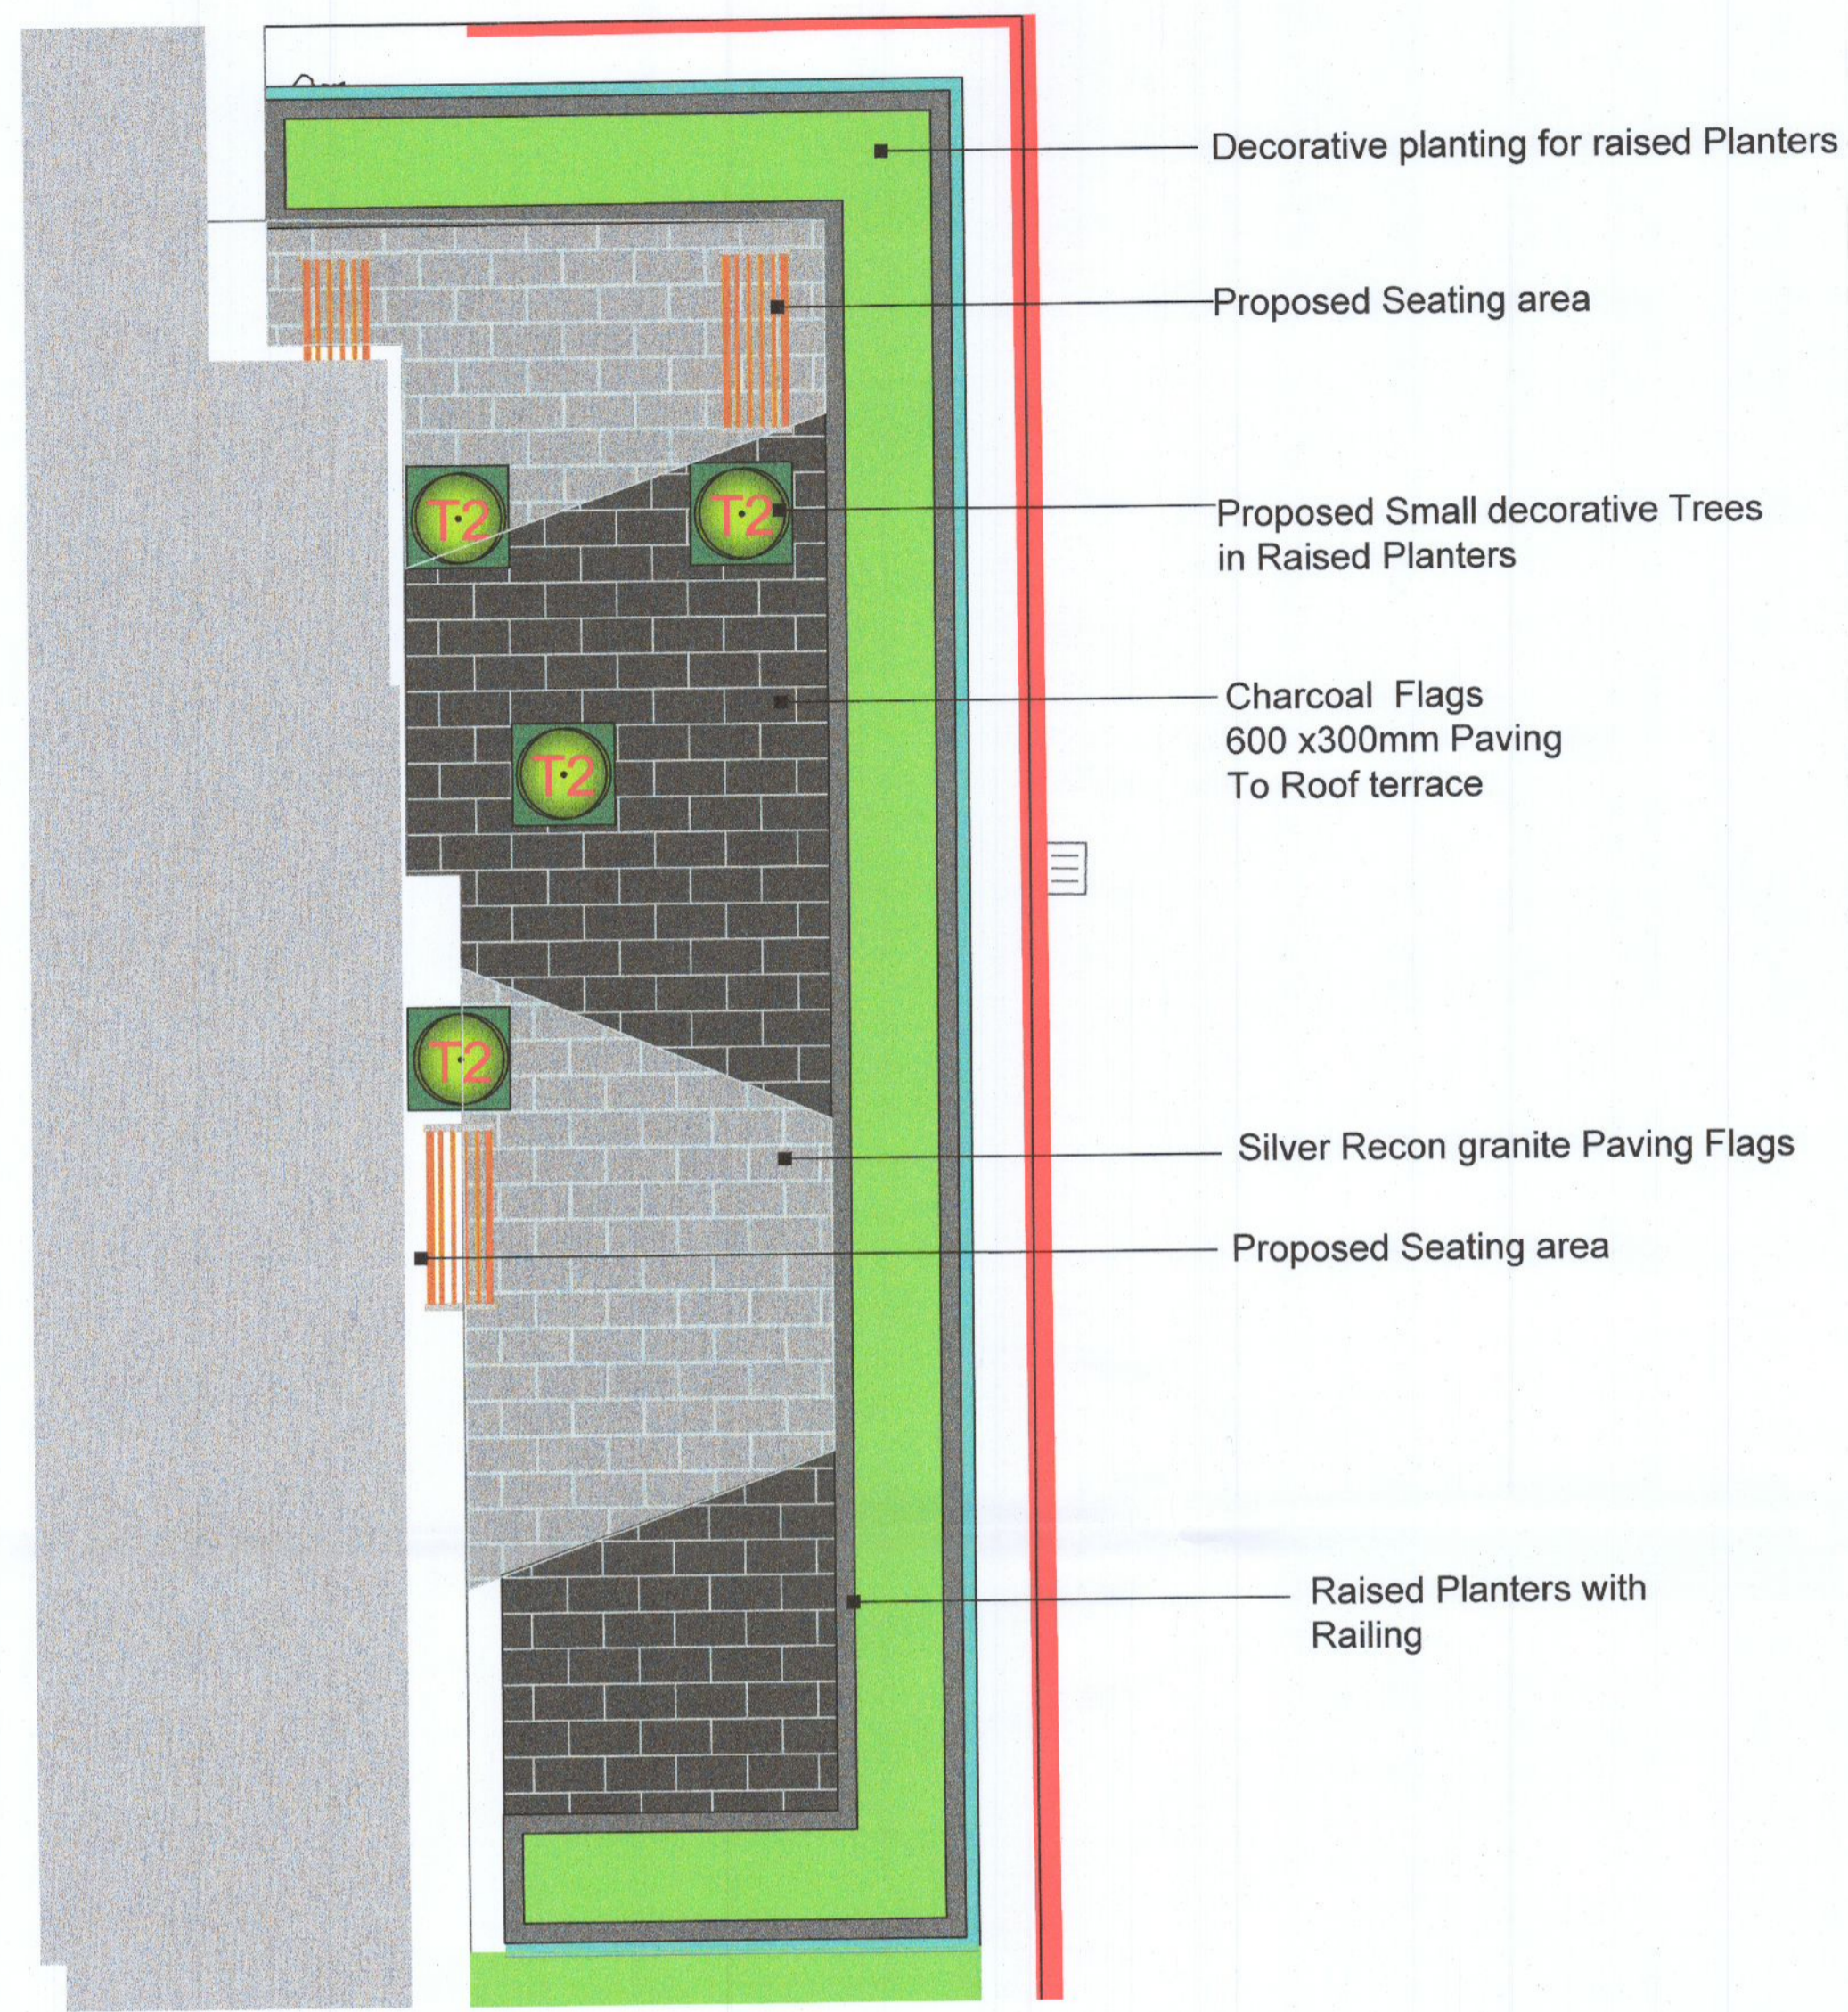


Section B - BB Scale 1:50

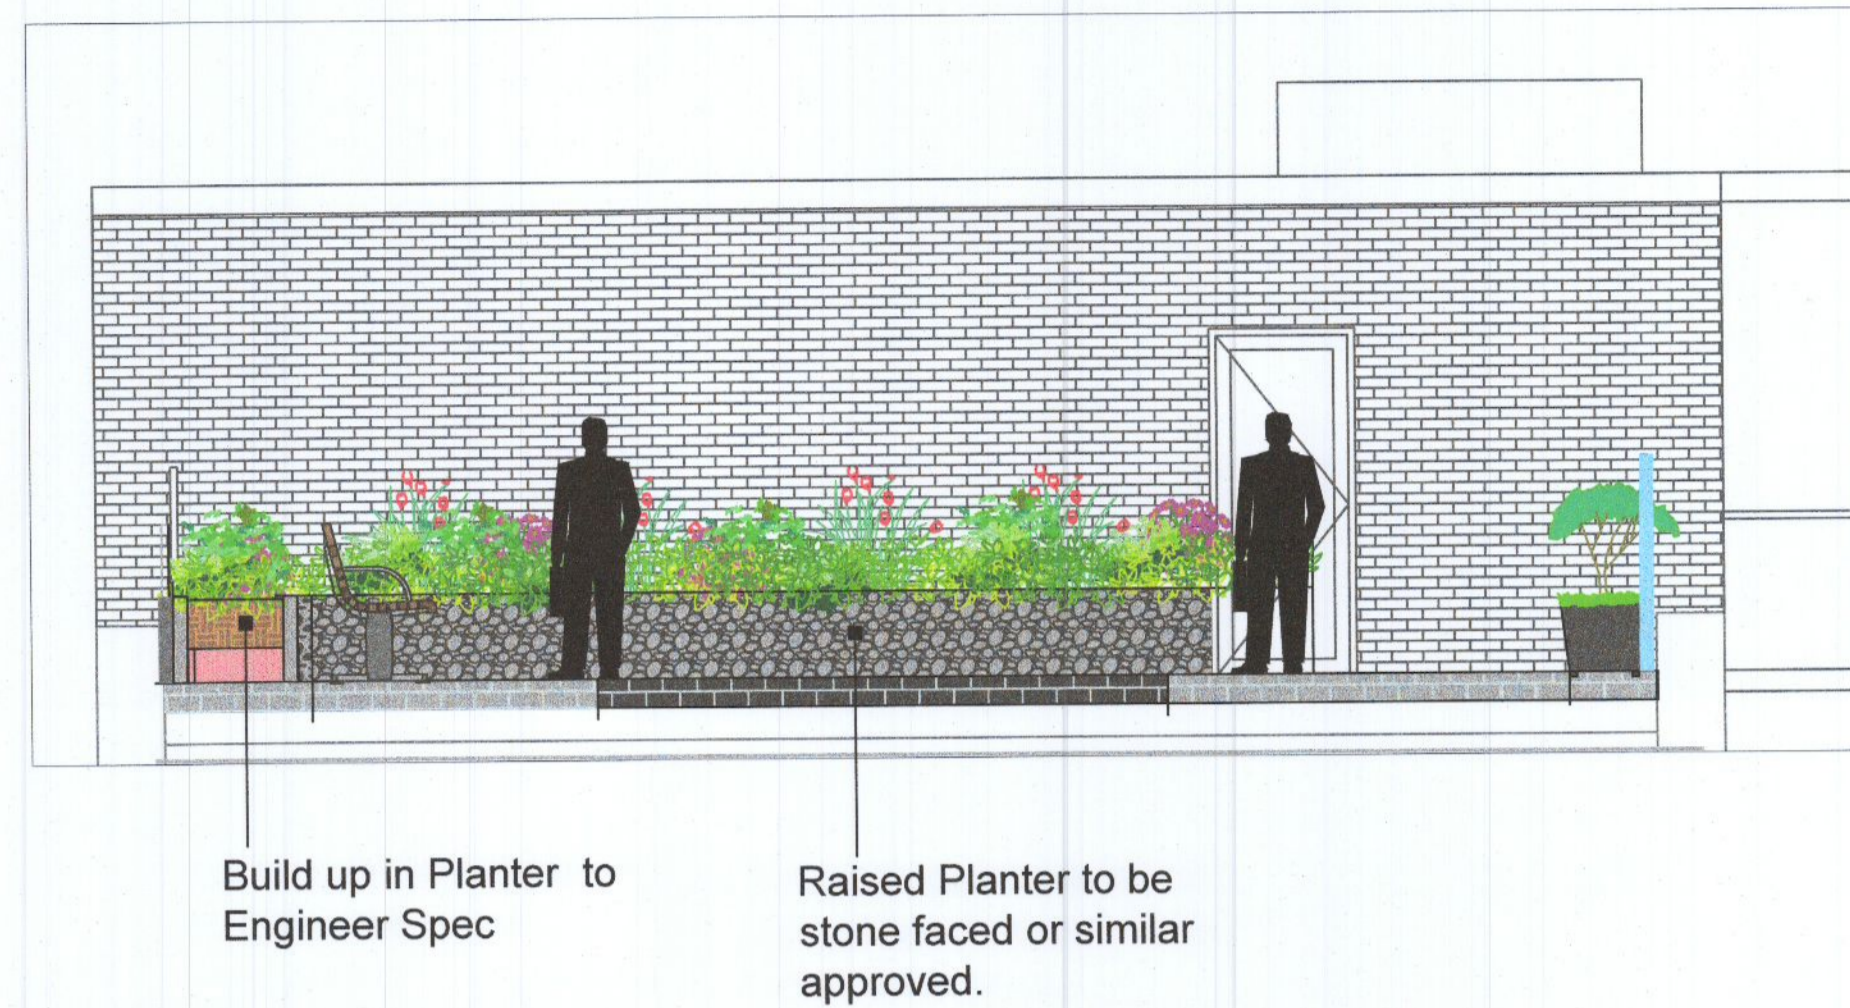

Detail 2 - Roof Terrace 2 Scale 1:50

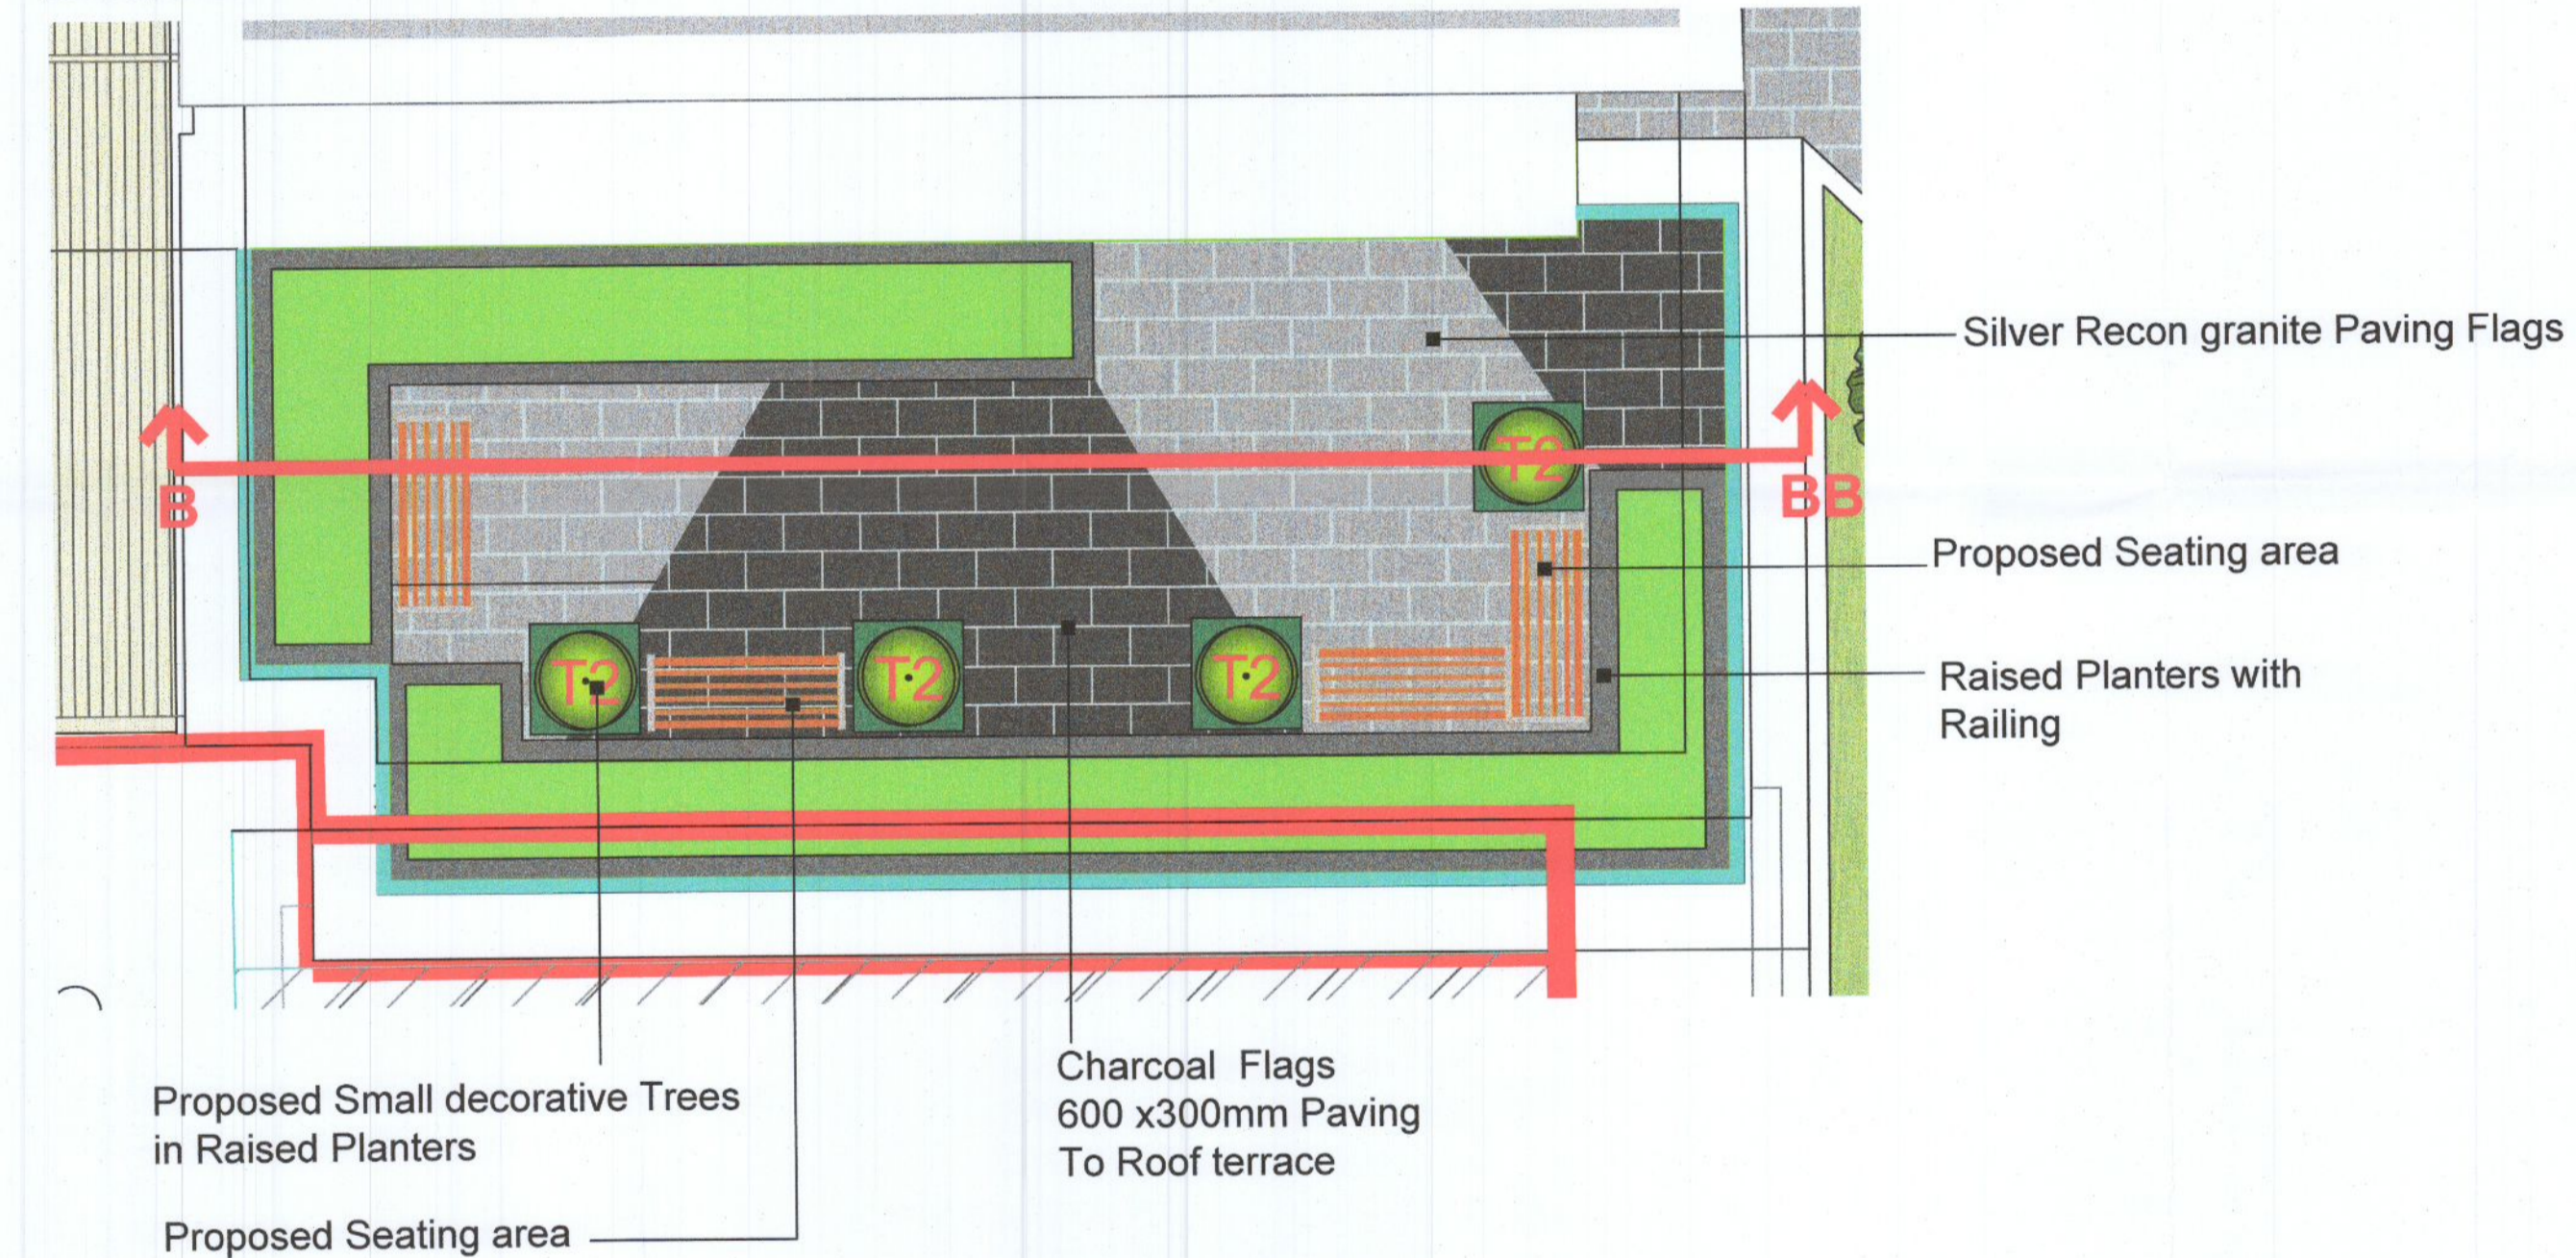

Key Location plan Scale 1:200

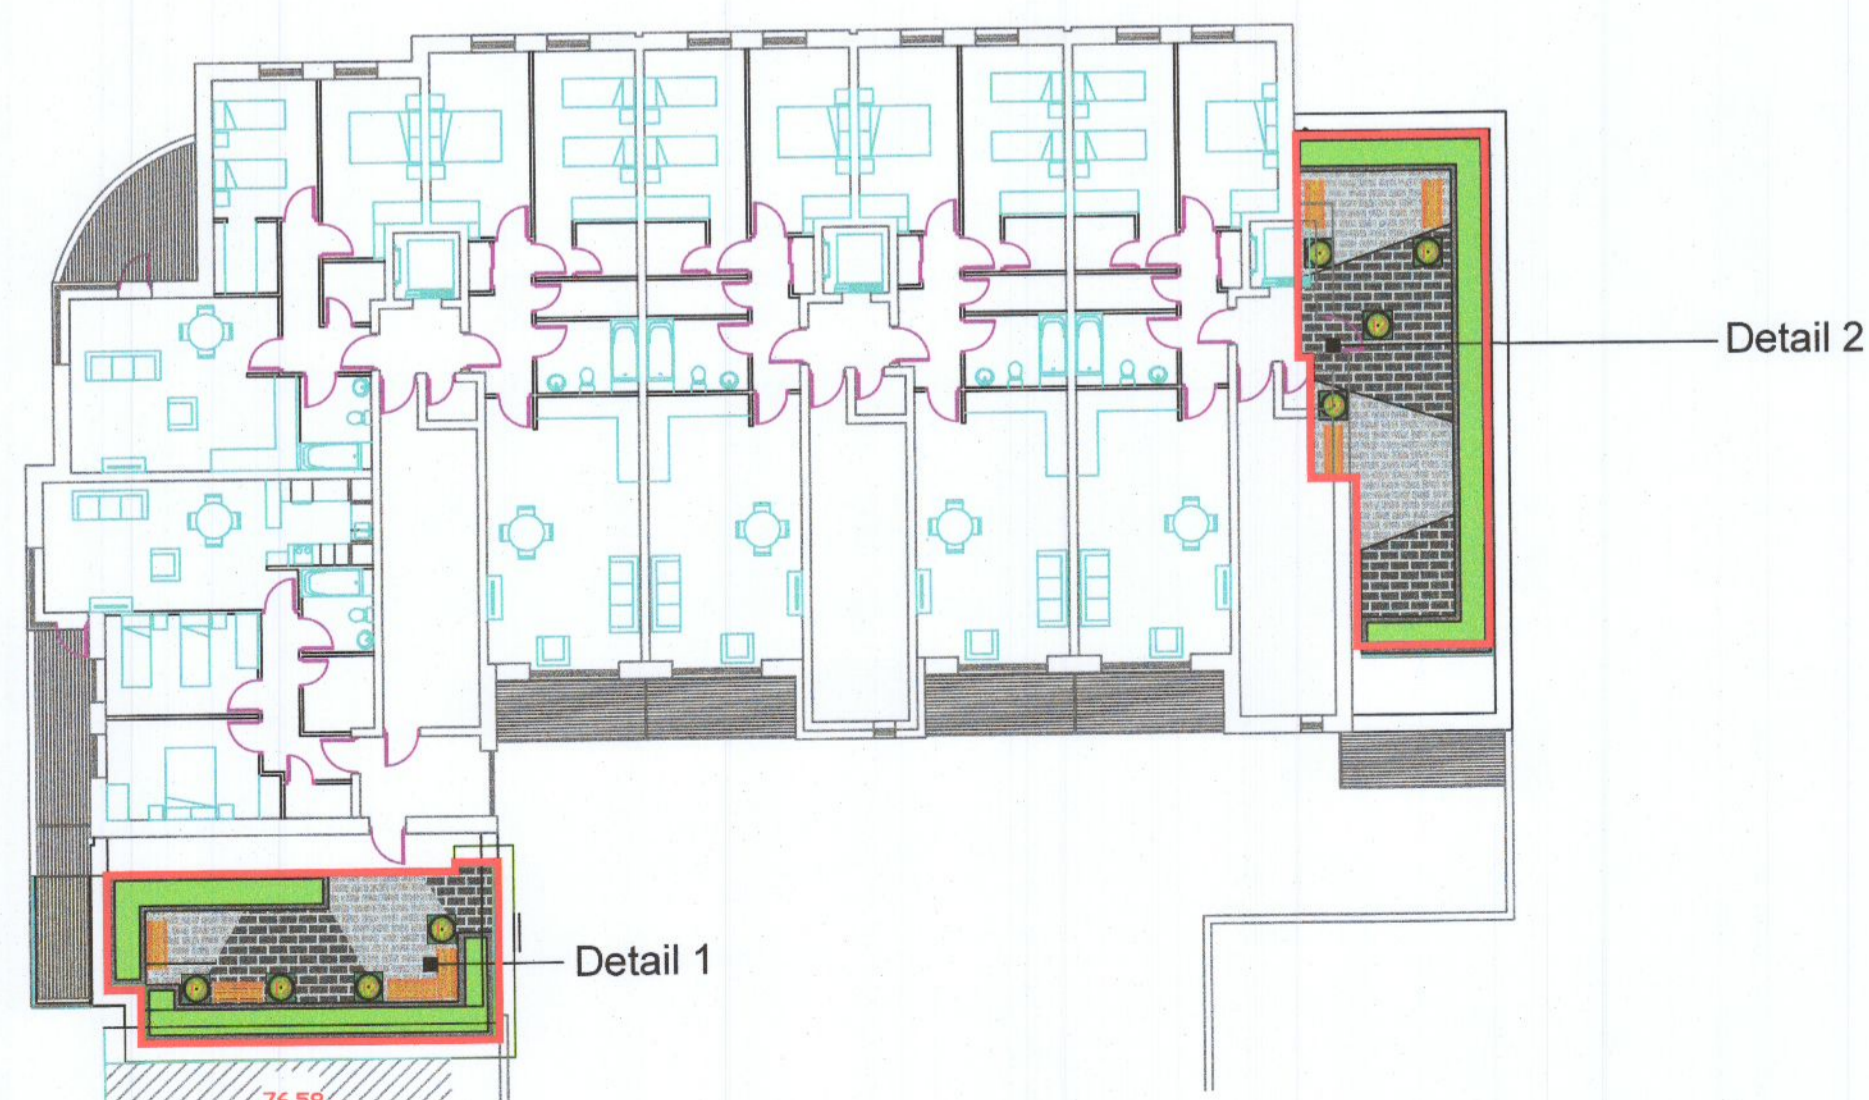

Legend	
Softscape TREATMENTS:	
	Proposed Tree Planting
	Planters in Pots
	Medium Level Shrubs
	Low Level Shrubs
	Decorative Planting for raised planters
	Proposed Shrub Planting Pollinator friendly
Legend	
Hardscape TREATMENTS:	
	Silver Paving
	Charcoal Paving
	Raised Planters
	Bark Mulch
	Proposed Locations for Seats
	Balcony - Paved
	Balcony Glass
	Play Equipment
	Balance Steps

REVISIONS:				Project Title:	Dwg. No.:
REV	Drawn By	Date	Description	Proposed Mix Development at The Finches Development Co. Dublin.	02
C	JC	24/08/2022	Revised layout for submission		Scale: 1:250 @ A1
				Client: Old Nangor Road Ltd.	Date: 17.08.2022
				Drawing Title: Landscape Plan - Third Floor Roof garden	Drawn By: JC
				Job No.: 1660	Checked By: RMD
				Ronan MacDiarmada + Associates Ltd Landscape Architects and Consultants. 5 Tootenhill, Rathcoole, Co. Dublin tel: +353 1 412 4476 mob: 086 26 25 438 fax: +353 1 401 3748 e-mail: ronan@rmda.ie	
This drawing is copyright ©					