

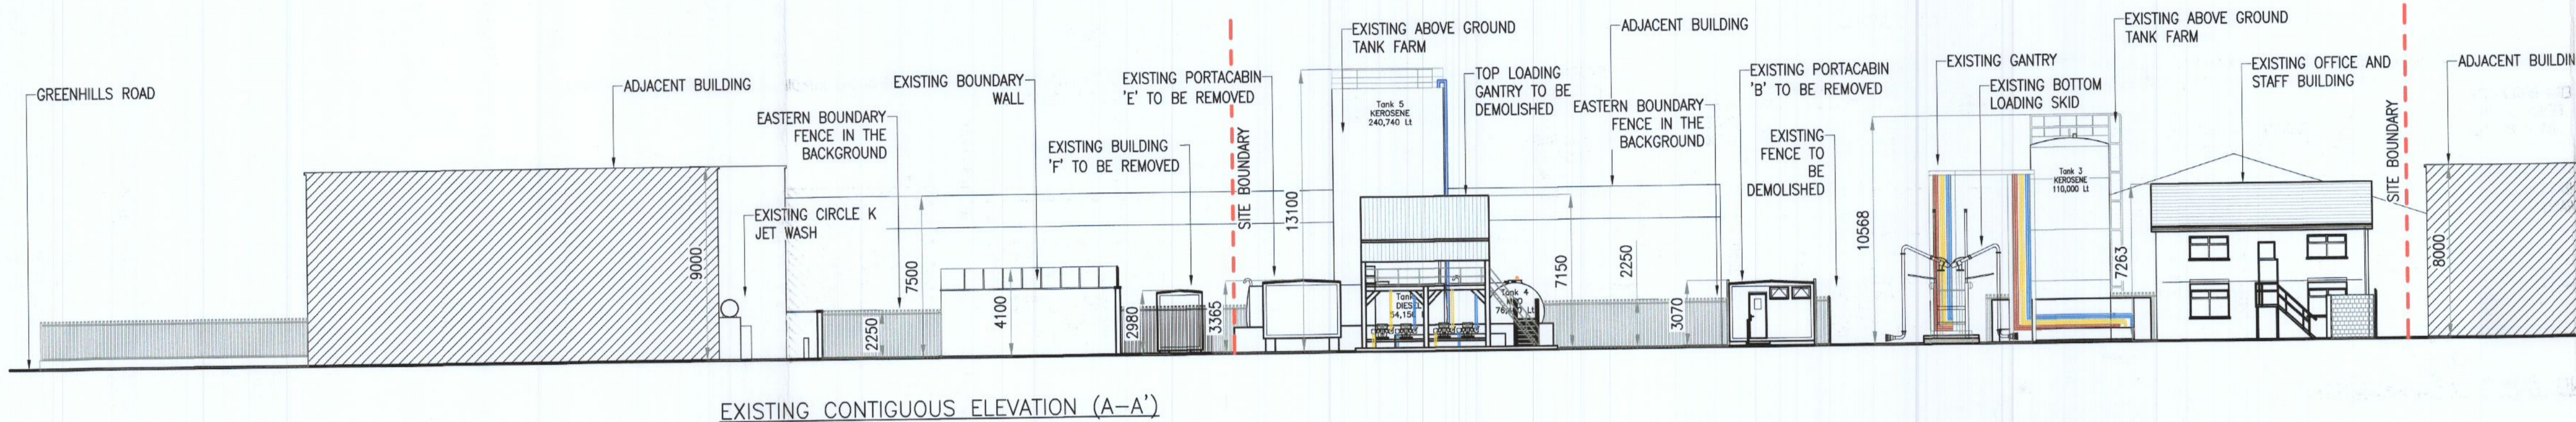



NOTES:
 THIS DRAWING IN WHOLE OR IN PART SHALL NOT BE COPIED WITHOUT THE PRIOR PERMISSION OF McArdle Doyle Ltd.
 ALL WORKS TO COMPLY WITH THE CURRENT BUILDING REGULATIONS.
 DO NOT SCALE.
 ORDNANCE SURVEY IRELAND LICENCE No. AR 0105722
 © ORDNANCE SURVEY IRELAND / GOVERNMENT OF IRELAND

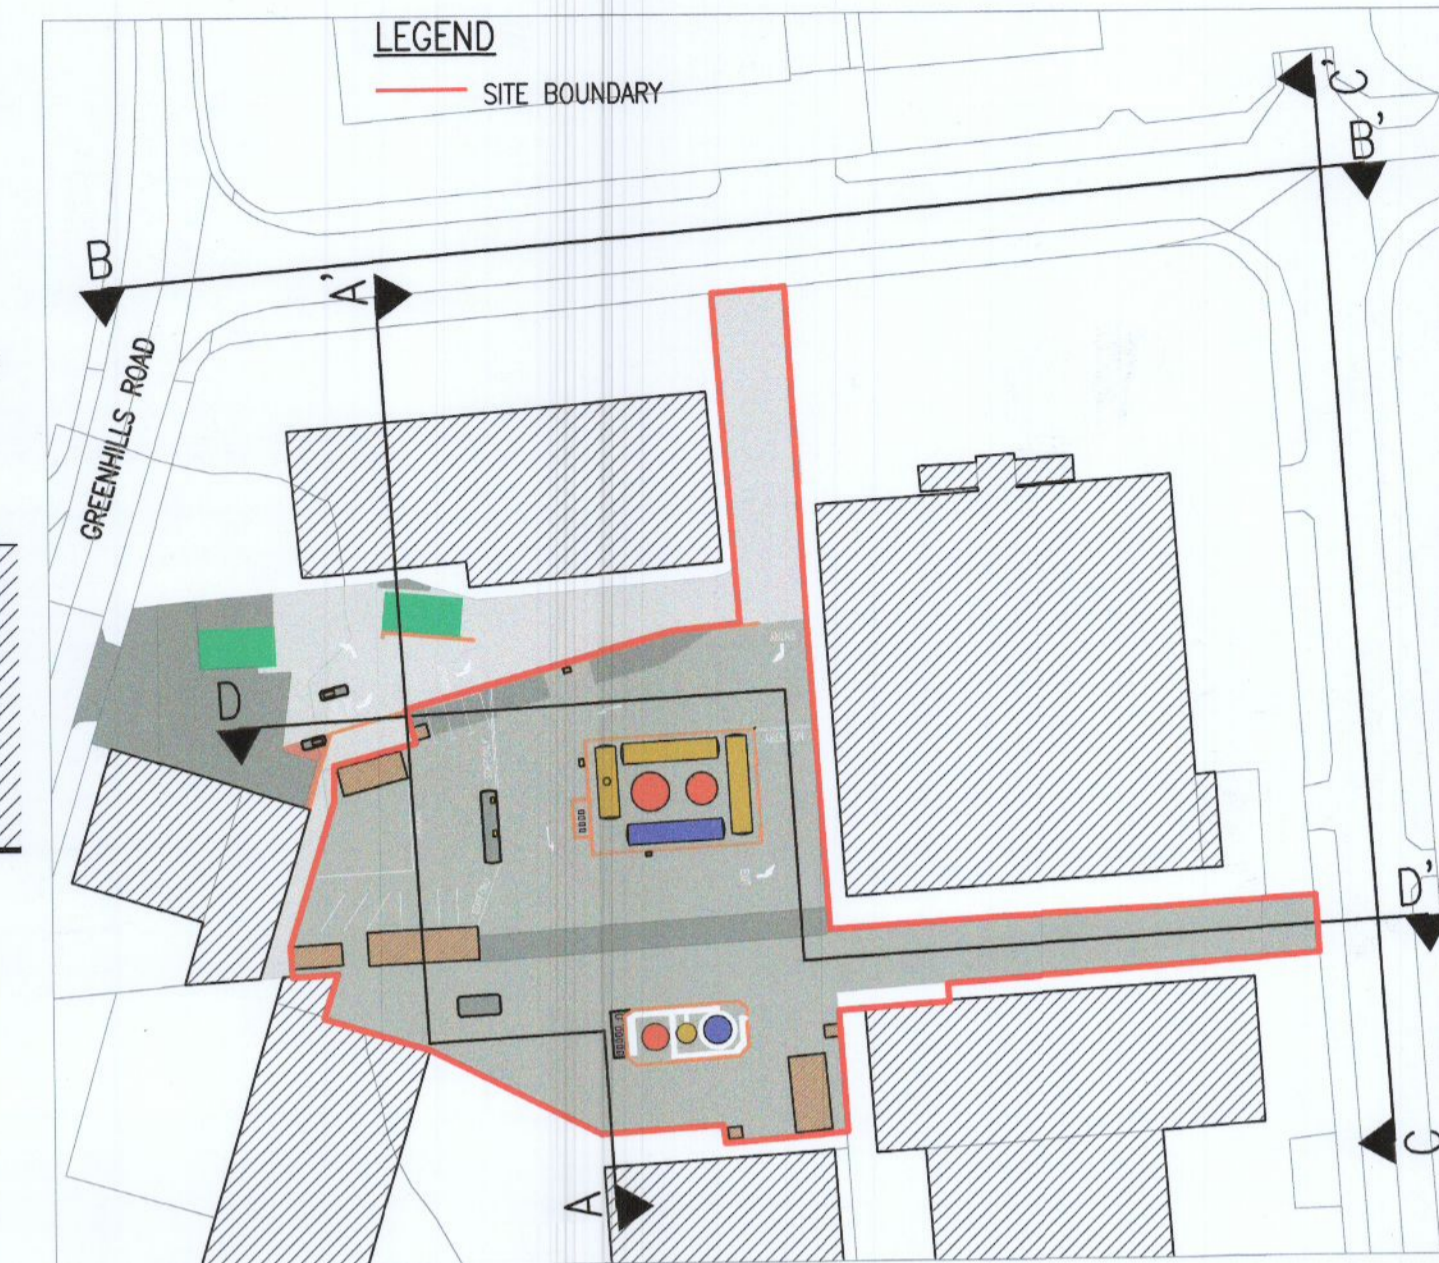


EXISTING CONTIGUOUS ELEVATION (A-A')

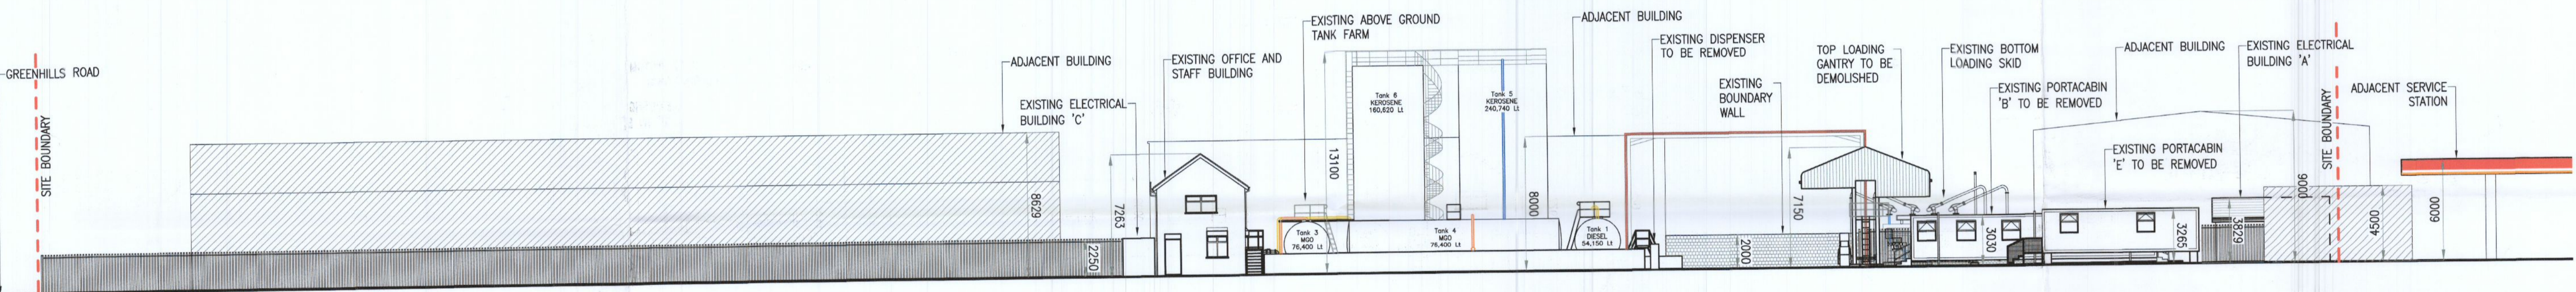

EXISTING CONTIGUOUS ELEVATION (D-D')

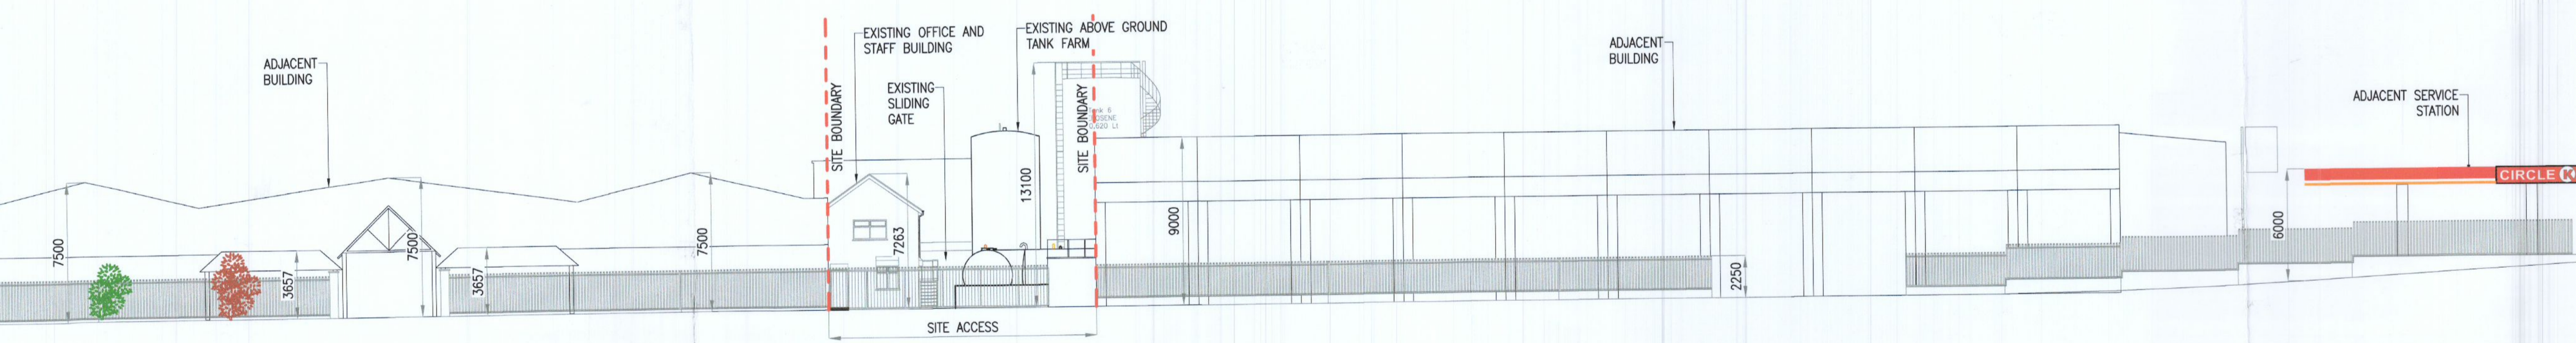

EXISTING CONTIGUOUS ELEVATION (B-B')

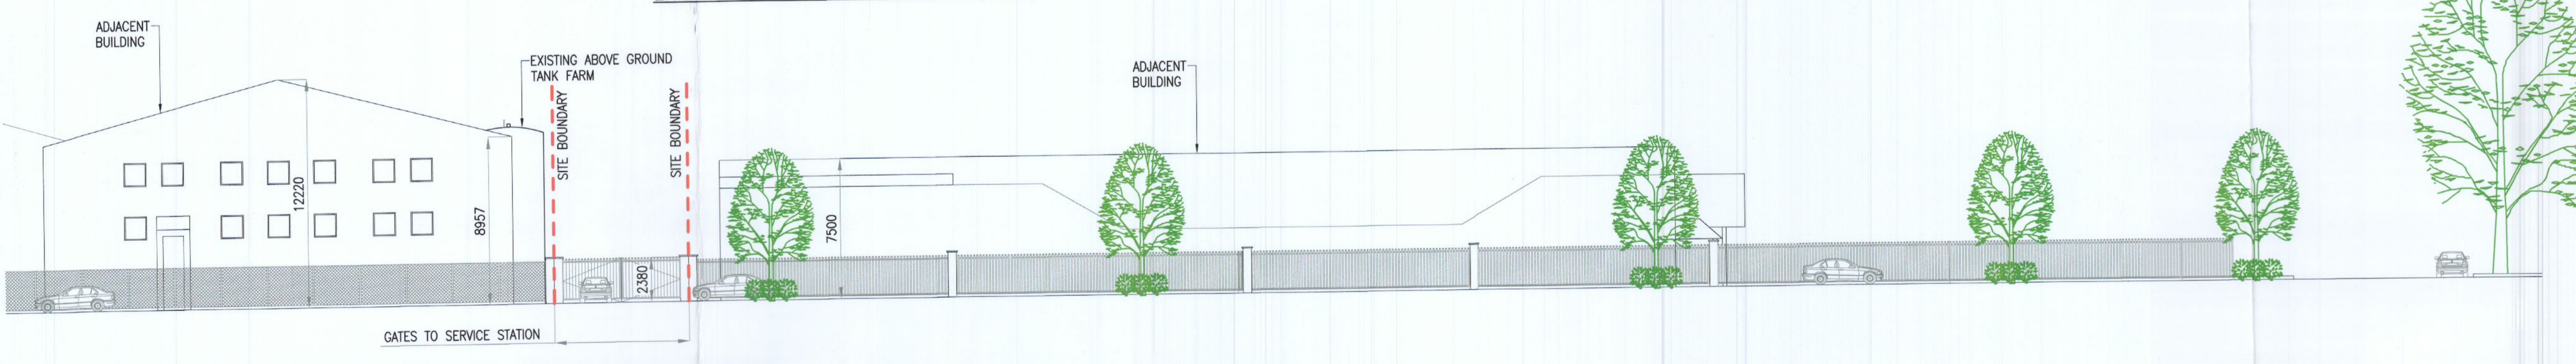

EXISTING CONTIGUOUS ELEVATION (C-C')

ISSUED FOR PLANNING	BH	12.07.22
Rev. Description	By	Date

McArdle Doyle
 Second Floor
 Exchange Building
 The Long Walk
 Dundalk, Co. Louth
 Chartered Engineers
 Architectural Services
 & Project Managers
 mail@mcardedoyle.ie
 +353(0) 42 942 9052

PROJECT:
FUEL DEPOT / SERVICE STATION
 24 GREENHILLS Rd,
 TALLAGHT, Co. DUBLIN

CLIENT:
JONES OIL

DRAWING TITLE:
EXISTING CONTIGUOUS ELEVATIONS

Date	Drawn	Checked	Approved
12/07/22	MG	RMCA	RMCA
Scale at A1	Drawing Number	Status	Rev.
1:200	P2224.A04	PL	-