

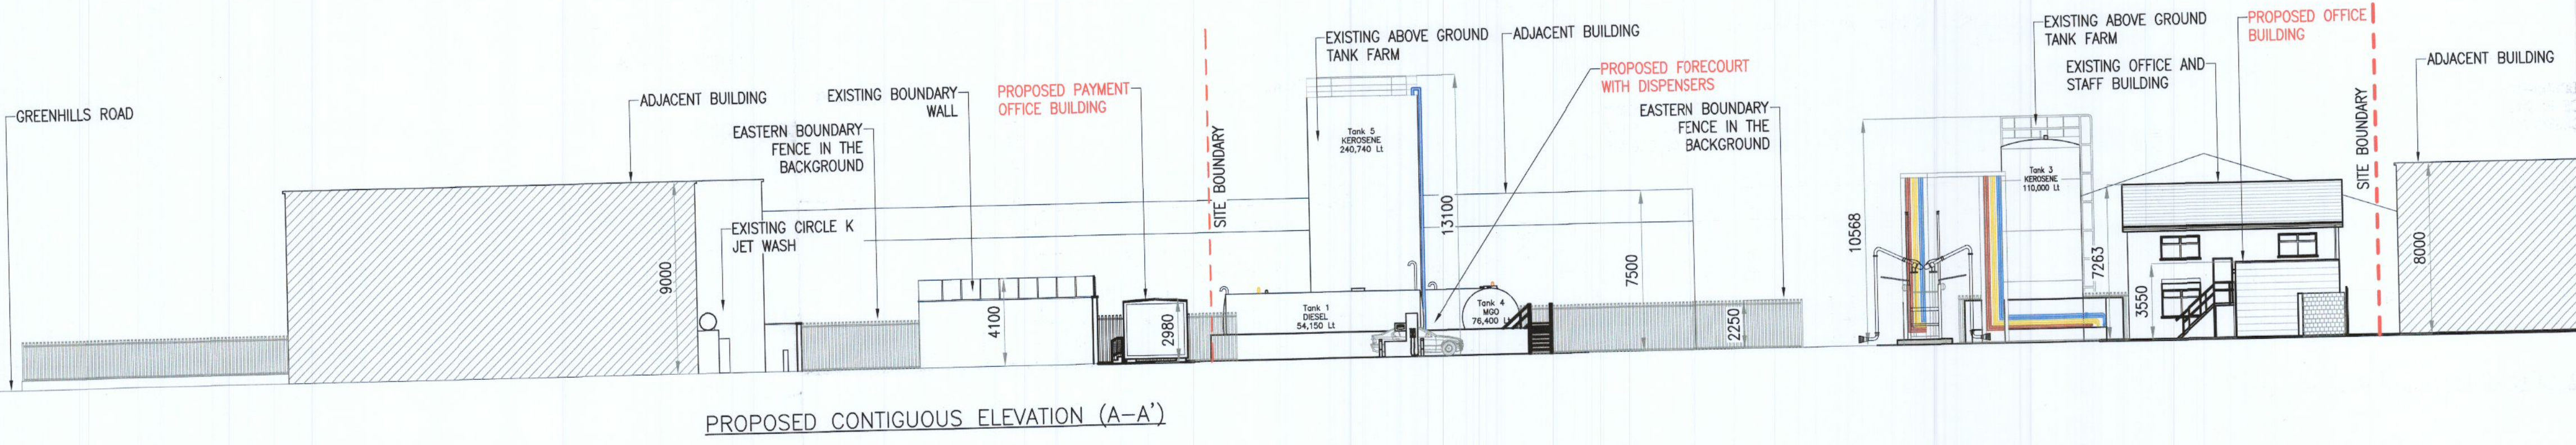
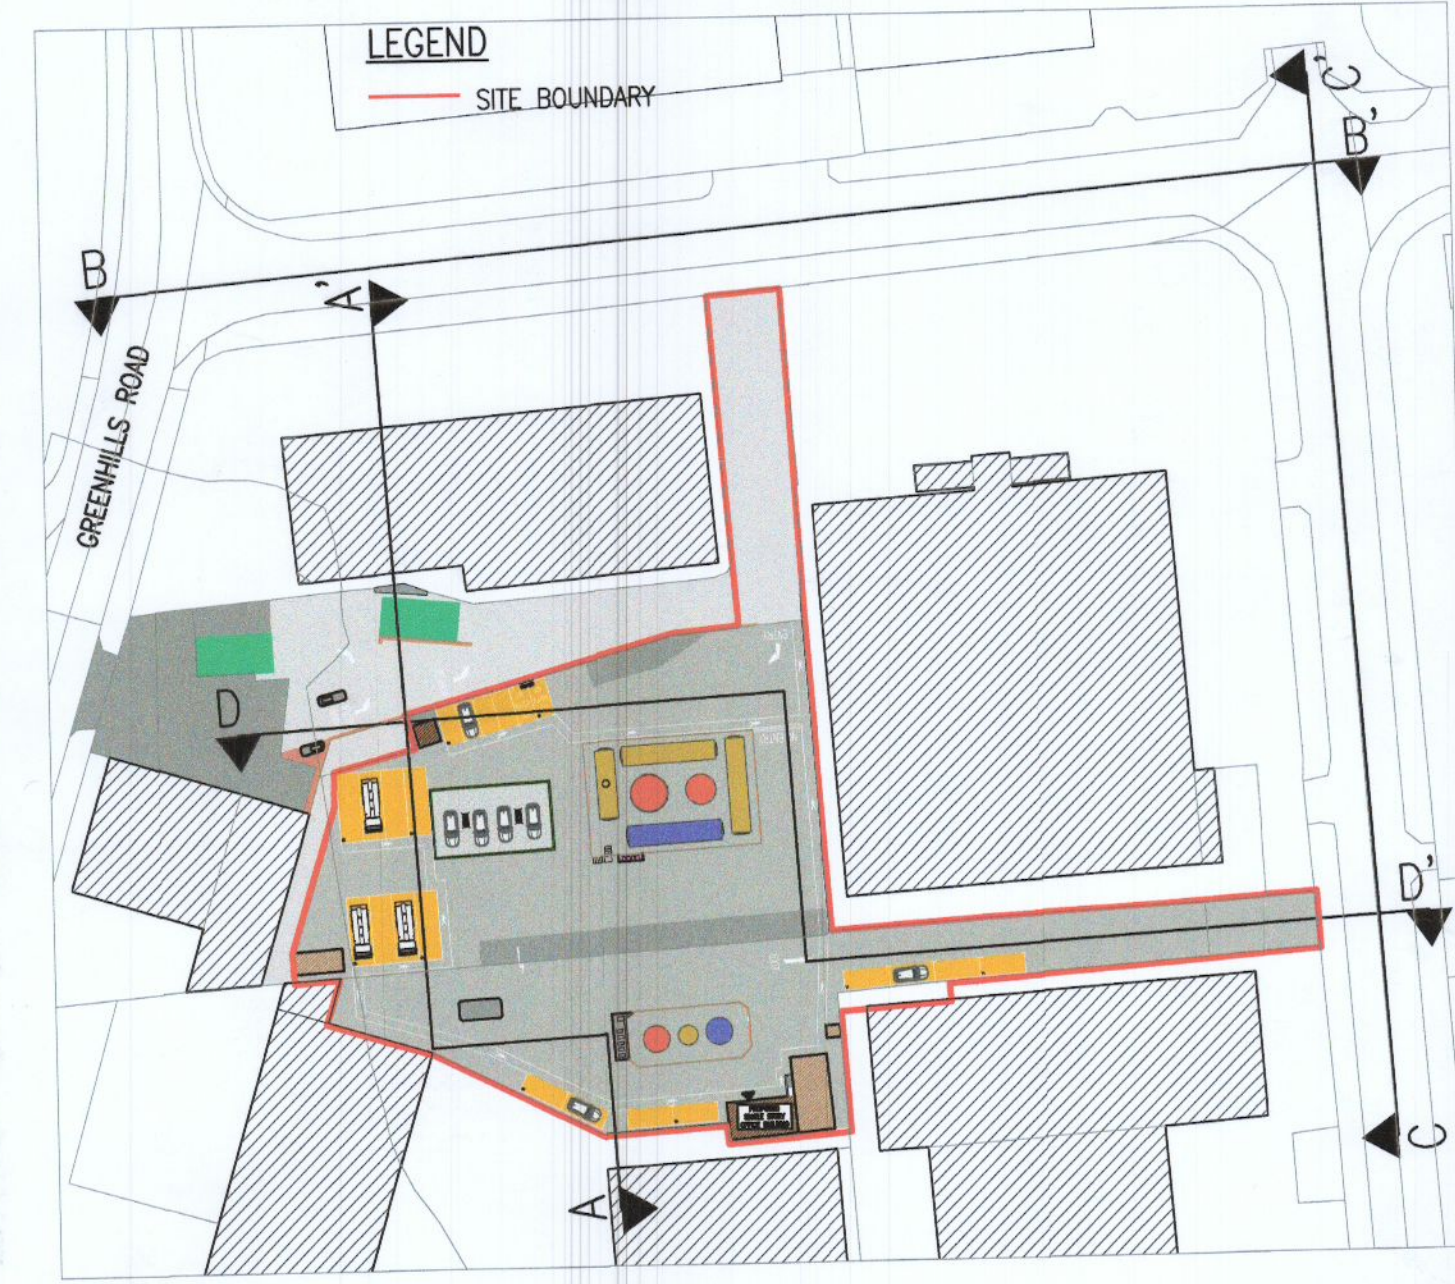



NOTES:  
 THIS DRAWING IN WHOLE OR IN PART SHALL NOT BE COPIED WITHOUT THE PRIOR PERMISSION OF McArdle Doyle Ltd.  
 ALL WORKS TO COMPLY WITH THE CURRENT BUILDING REGULATIONS.  
 DO NOT SCALE.  
 ORDNANCE SURVEY IRELAND LICENCE No. AR 0105722  
 © ORDNANCE SURVEY IRELAND / GOVERNMENT OF IRELAND

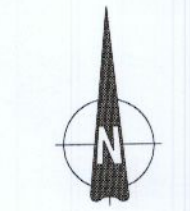


PROPOSED CONTIGUOUS ELEVATION (A-A')

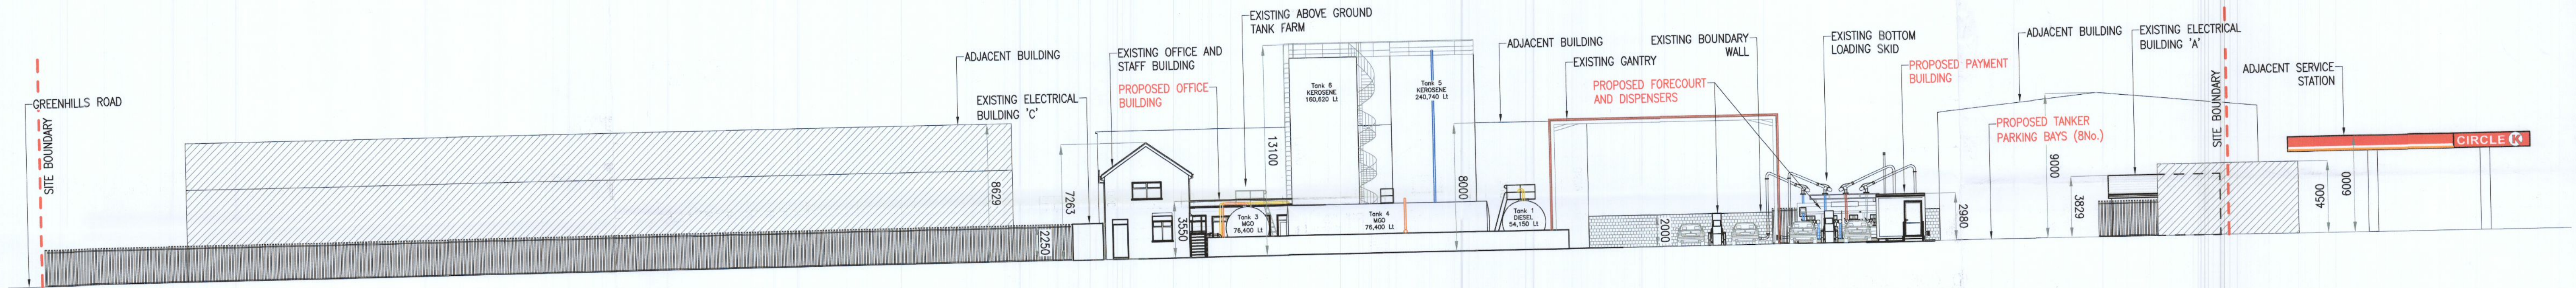

PROPOSED CONTIGUOUS ELEVATION (D-D')

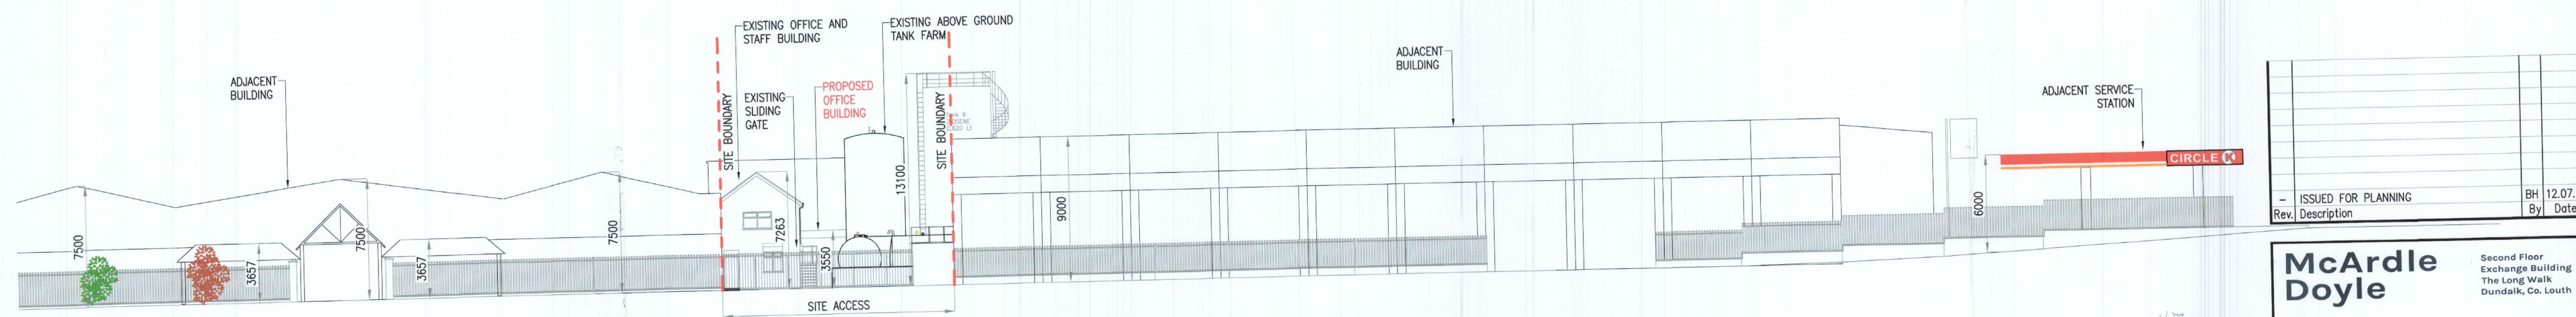

PROPOSED CONTIGUOUS ELEVATION (B-B')

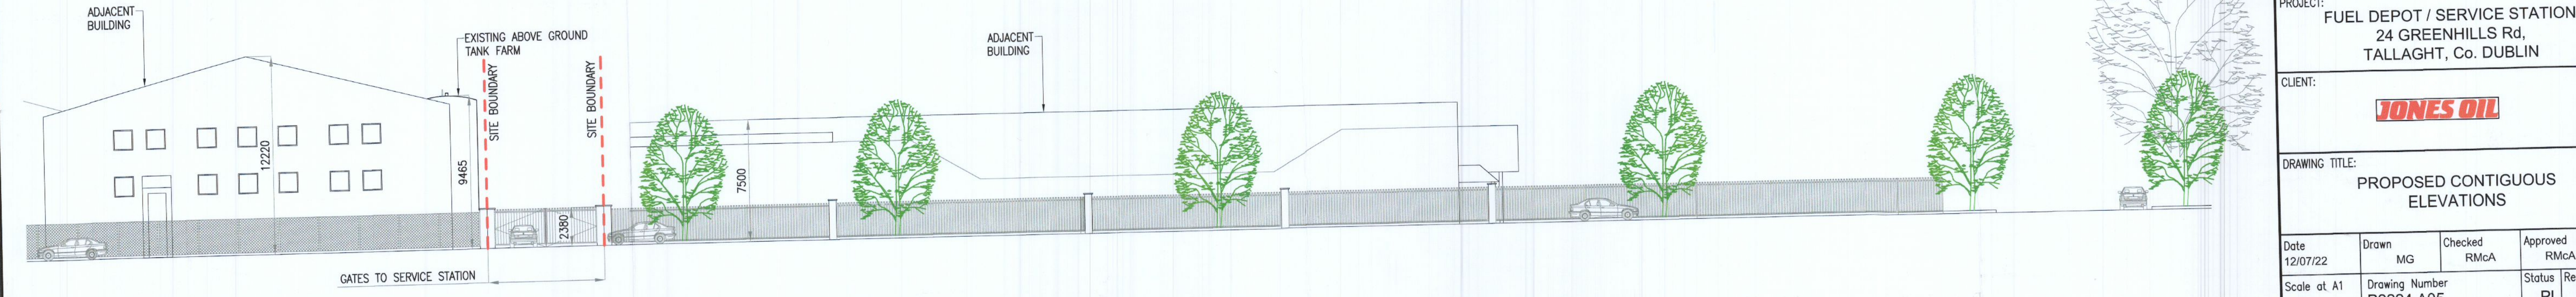

PROPOSED CONTIGUOUS ELEVATION (C-C')

ISSUED FOR PLANNING	BH	12.07.22
Rev. Description	By	Date

**McArdle Doyle**  
 Second Floor Exchange Building The Long Walk Dundalk, Co. Louth  
 Chartered Engineers Architectural Services & Project Managers  
 mail@mcardle-doyle.ie +353(0) 42 942 9052

PROJECT: FUEL DEPOT / SERVICE STATION  
 24 GREENHILLS Rd, TALLAGHT, Co. DUBLIN

CLIENT: **JONES OIL**

DRAWING TITLE: PROPOSED CONTIGUOUS ELEVATIONS

Date	Drawn	Checked	Approved
12/07/22	MG	RMcA	RMcA
Scale at A1	Drawing Number	Status	Rev.
1:200	P2224.A05	PL	-