



NOTES

1. THIS DRAWING IS TO BE READ IN CONJUNCTION WITH ALL ENGINEERS & ARCHITECT'S DRAWINGS FIGURED DIMENSIONS ONLY (NOT SCALING) TO BE USED, WHERE A CONFLICT OF INFORMATION EXISTS OR IF IN ANY DOUBT - ASK.
2. CONSULTANTS TO BE INFORMED IMMEDIATELY OF ANY DISCREPANCIES BEFORE WORK PROCEEDS.

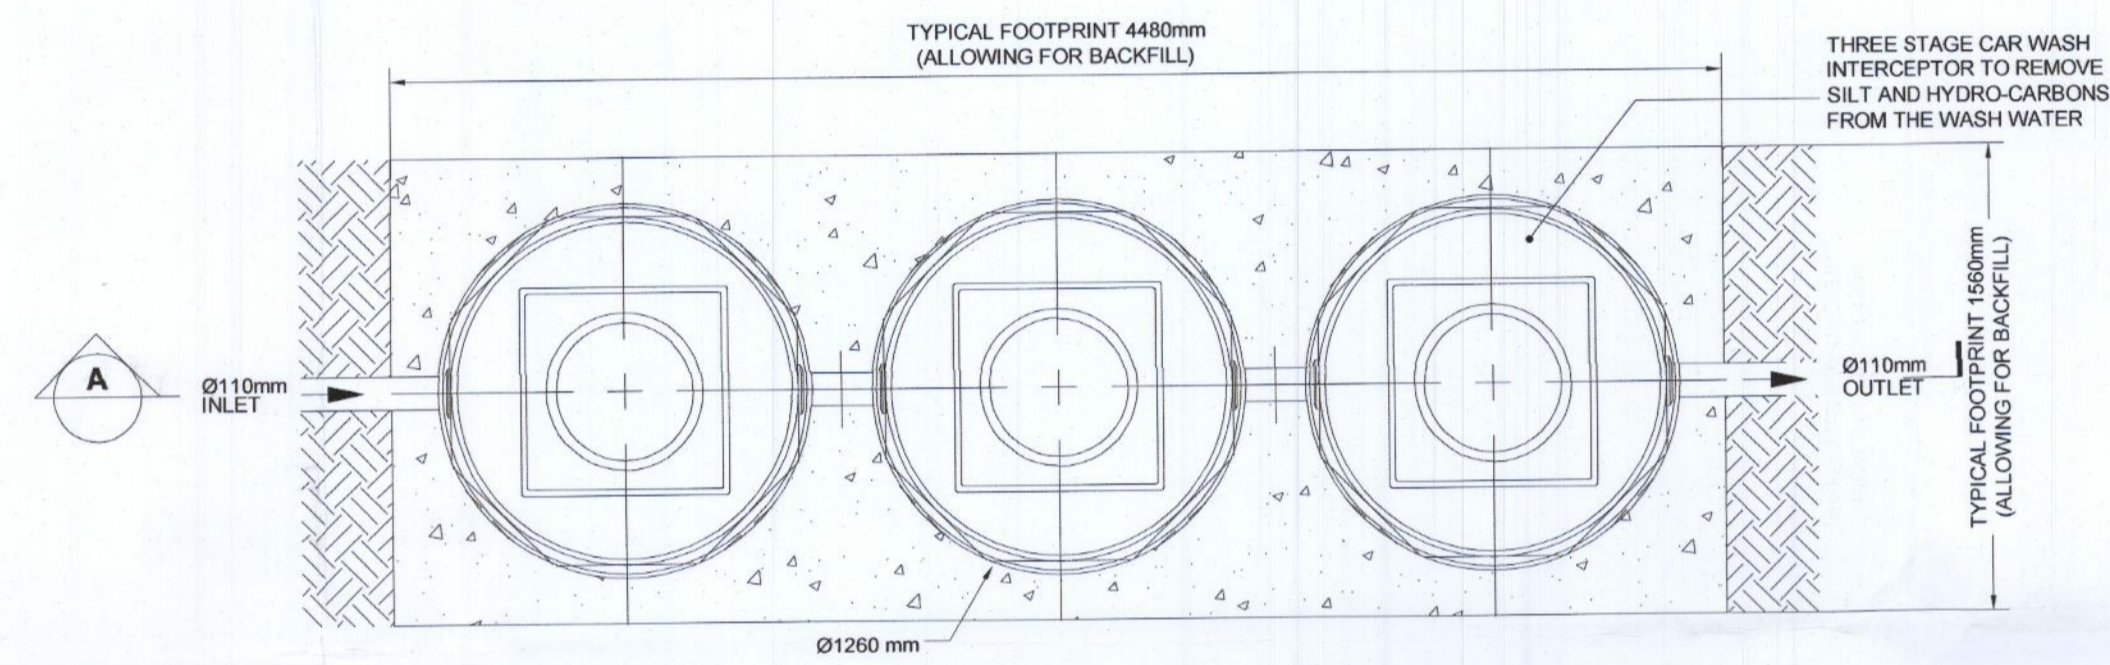

VEHICLE WASH SEPERATOR

SCALE @ A1: 1:25
SCALE @ A3: 1:50

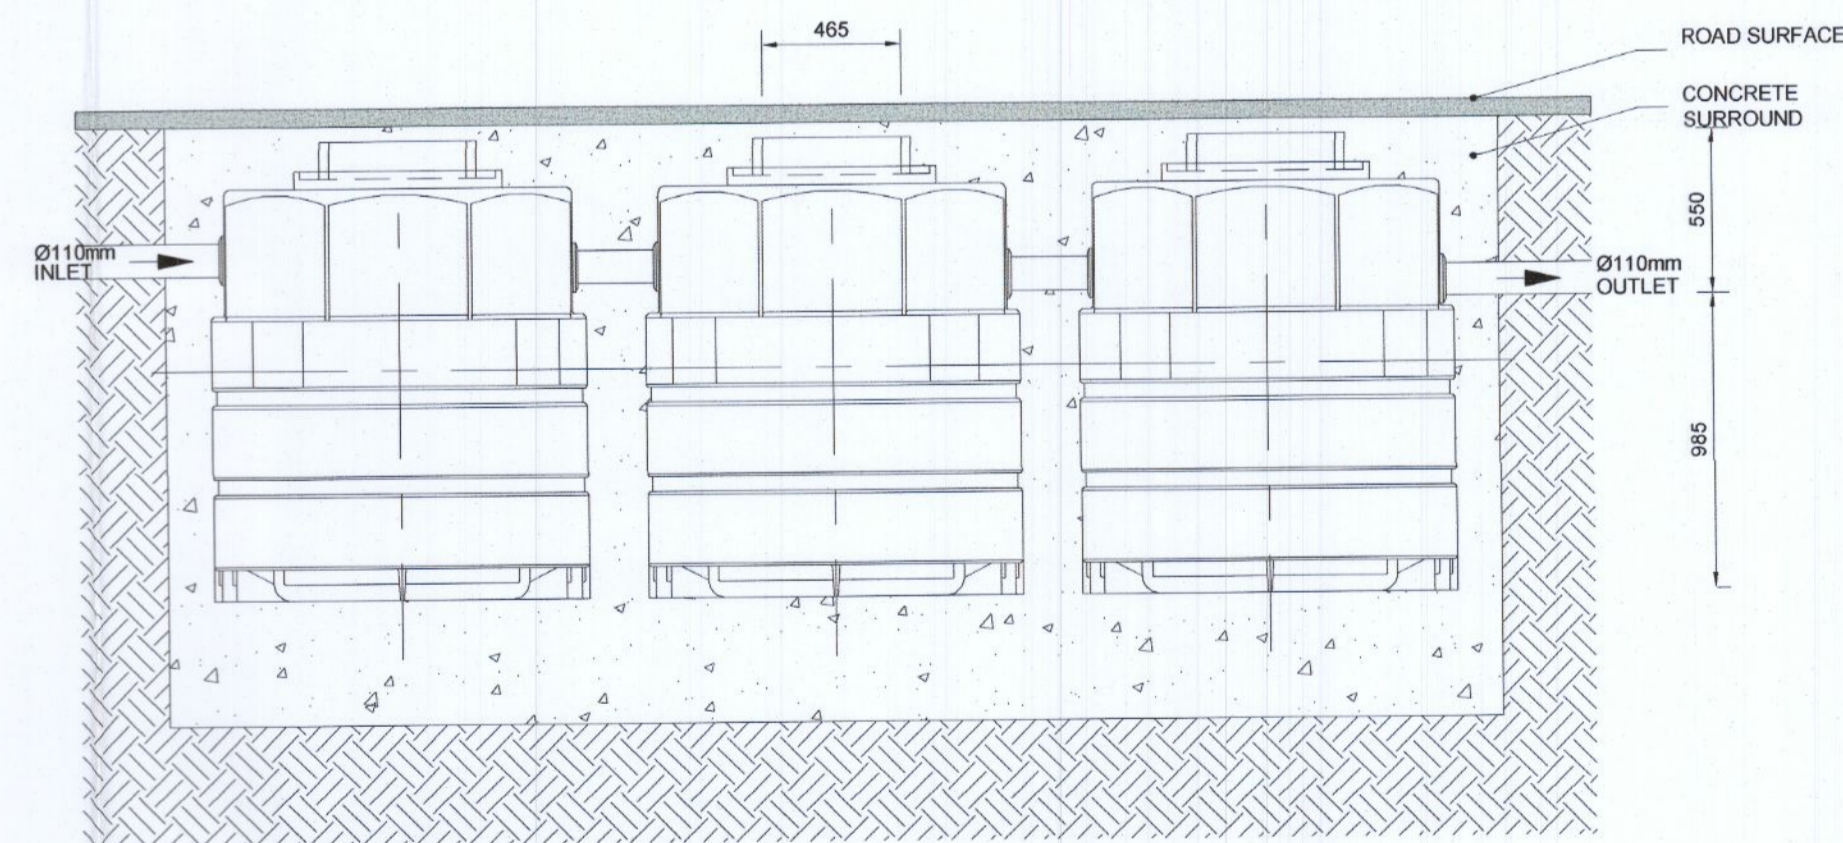

A SECTION

SCALE @ A1: 1:25
SCALE @ A3: 1:50

PL1	08.08.22	ISSUED FOR PLANNING	ZJ
ISSUE	DATE	DESCRIPTION	BY
Project Engineer:		Project Director:	
BM STAGE			
PLANNING			
<p>BM Dublin Office: Sandwith House, 52-54 Lower Sandwith Street, Dublin 2, Ireland. Tel: (01) 677 3200 Fax: (01) 677 3164</p> <p>London Office: 5th Floor, Mill House, 8 Mill Street, London SE1 2BA, United Kingdom Tel: (0044) 20 3750 3530</p> <p>BARRETT MAHONY Consulting Engineers, Civil, Structural, Project Management. E-mail: bmce@bmce.ie Web: www.bmce.ie</p>			
<p>The Institution of Structural Engineers ACEI FIDIC</p>			
CLIENT			
KIA LIFFEY VALLEY			
PROJECT TITLE			BM PROJECT No.
KIA VALET HUT			22.222
MODEL	REFERENCE	SUITABILITY	REVISION
DRAWING TITLE			
VEHICLE WASH SEPARATOR			
DWG	DRAWING REFERENCE	STATUS	REVISION
	KLV-BMD-ZZ-XX-DR-C-1205		PL1