


NOTES:


- DO NOT SCALE. USE FIGURED DIMENSIONS ONLY.
- THIS DRAWING IS TO BE READ IN CONJUNCTION WITH ALL OTHER RELEVANT ARCHITECTURAL AND ENGINEERING DRAWINGS.

LEGEND

- IN CURTLAGE PARKING
- OFF CURTLAGE PARKING
- VISITORS/ EV PARKING

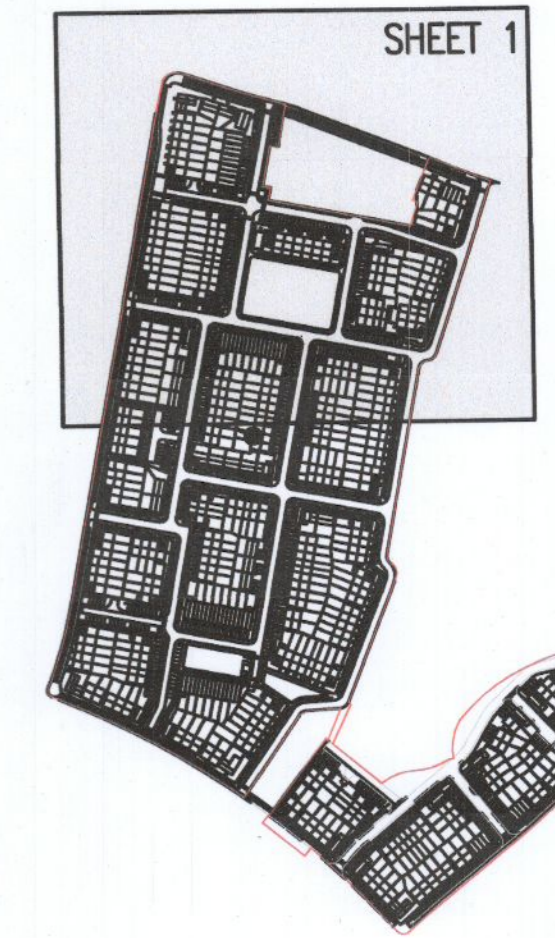

KEYPLAN  
SCALE 1:5000

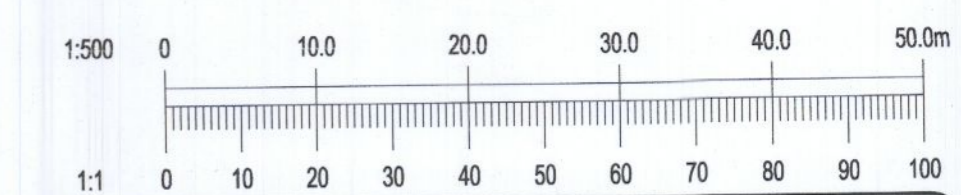

Ordnance Survey Ireland Licence  
No. EN 0006022 © Ordnance Survey  
Ireland/Government of Ireland.

25/08/22	RFI RESPONSE	PW	IW
REV. DATE	AMENDMENT	DRN	APPD

STATUS **FOR PLANNING ONLY  
NOT FOR CONSTRUCTION**

**Waterman Moylan**  
Engineering Consultants  
BLOCK 5, EASTPOINT BUSINESS PARK, ALFIE BYRNE ROAD,  
DUBLIN D03 H3F4 IRELAND. Tel: (01) 664 8900  
Email: info@waterman-moylan.ie www.waterman-moylan.ie

CLIENT **QUINTAN DEVELOPMENTS IRELAND Ltd.**  
ARCHITECT **MOLA ARCHITECTS**  
PROJECT **TANDY'S LANE VILLAGE - PHASE 2**

TITLE **PROPOSED PARKING LAYOUT  
SHEET 1 OF 3**

DRAWN PW	DESIGNED KO	APPROVED EC	DATE AUG. 2022
SCALE 1:500 @A1	JOB NO. 21-058	DRG. NO. P1150	REVISION -

© 2022. This drawing is copyright. No part of this document may be reproduced or transmitted in any form or stored in any retrieval system or any other medium without the written permission of the consulting engineer or copyright holder except as agreed for use on the project for which the document was originally issued.

