



- NOTES:
1. DO NOT SCALE. USE FIGURED DIMENSIONS ONLY.
 2. THIS DRAWING IS TO BE READ IN CONJUNCTION WITH ALL OTHER RELEVANT ARCHITECTURAL AND ENGINEERING DRAWINGS.

LEGEND

- IN CURTILAGE PARKING
- OFF CURTILAGE PARKING
- VISITORS/ EV PARKING

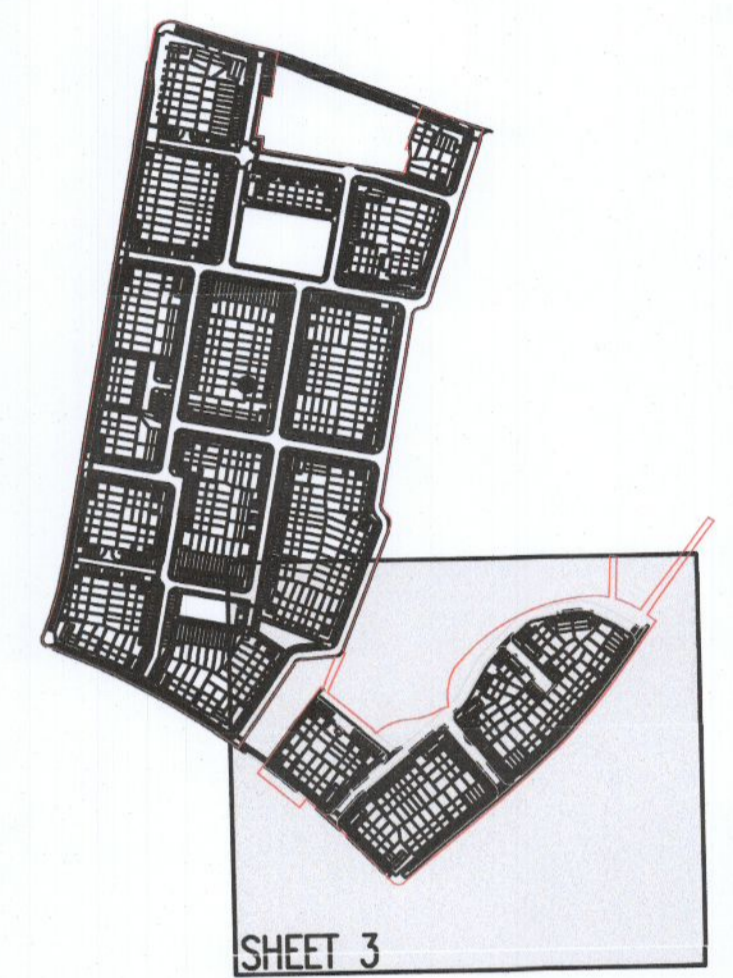

KEYPLAN
SCALE 1:5000

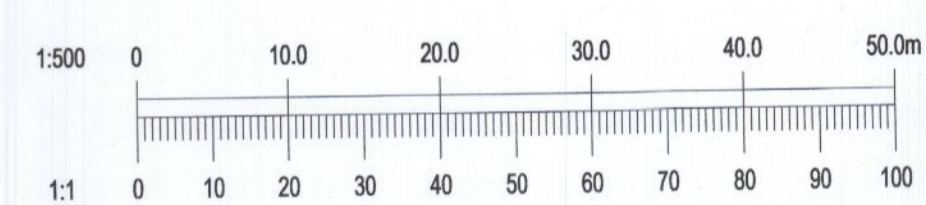

Ordnance Survey Ireland Ordnance Survey Ireland Licence
No. EN 0006022 © Ordnance Survey Ireland/Government of Ireland.

25/08/22	RFI RESPONSE	PW	IW
REV.	DATE	AMENDMENT	DRN APPD

STATUS FOR PLANNING ONLY NOT FOR CONSTRUCTION

Waterman Moylan
Engineering Consultants
BLOCK 5, EASTPOINT BUSINESS PARK, ALFIE BYRNE ROAD,
DUBLIN D03 H3F4 IRELAND. Tel: (01) 654 8800
Email: info@waterman-moylan.ie www.waterman-moylan.ie

CLIENT **QUINTAIN DEVELOPMENTS IRELAND Ltd.**

ARCHITECT **MOLA ARCHITECTS**

PROJECT **TANDY'S LANE VILLAGE – PHASE 2**

TITLE **PROPOSED PARKING LAYOUT SHEET 3 OF 3**

DRAWN PW	DESIGNED KO	APPROVED EC	DATE AUG. 2022
SCALE 1:500 @A1	JOB NO. 21-058	DRG. NO. P1152	REVISION -