

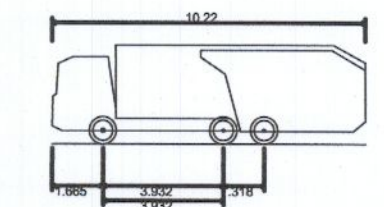


- NOTES:
- DO NOT SCALE. USE FIGURED DIMENSIONS ONLY.
  - THIS DRAWING IS TO BE READ IN CONJUNCTION WITH ALL OTHER RELEVANT ARCHITECTURAL AND ENGINEERING DRAWINGS.

LEGEND:

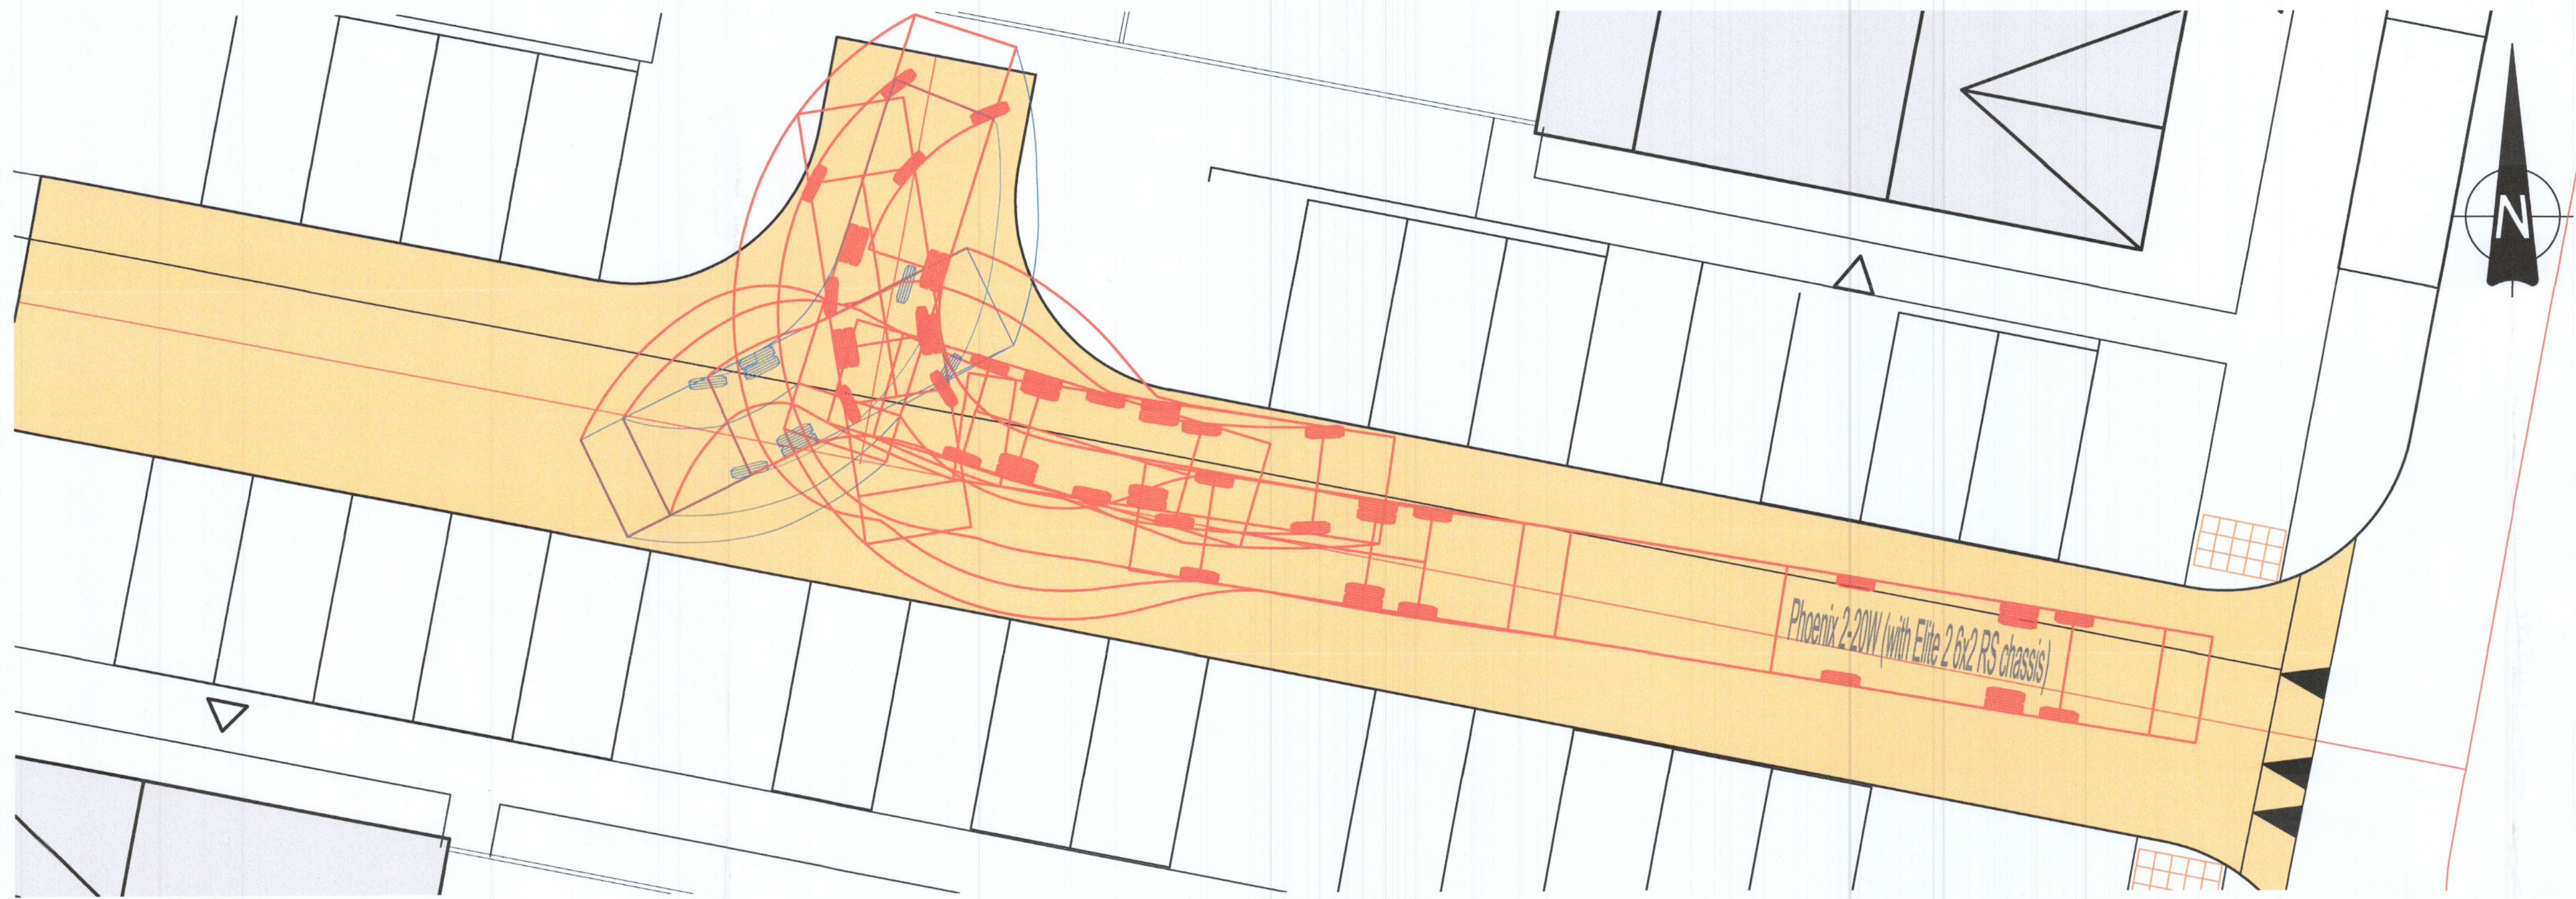


Phoenix 2-20W (with Elite 2 6x2 RS chassis)	10.220m
Overall Length	2.530m
Overall Width	3.21m
Overall Body Height	0.41m
Min Body Ground Clearance	2.530m
Track Width	4.03s
Lock-to-lock time	6.800m
Curb to Curb Turning Radius	

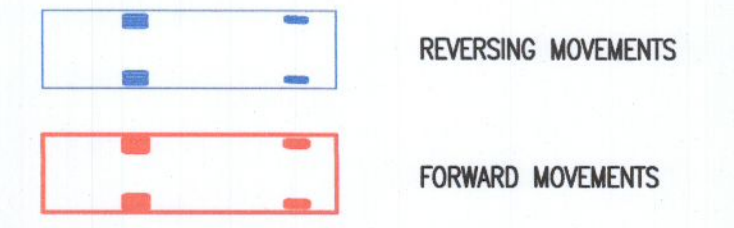


REFUSE ANALYSIS 5  
SCALE 1:100



REFUSE ANALYSIS 6  
SCALE 1:100

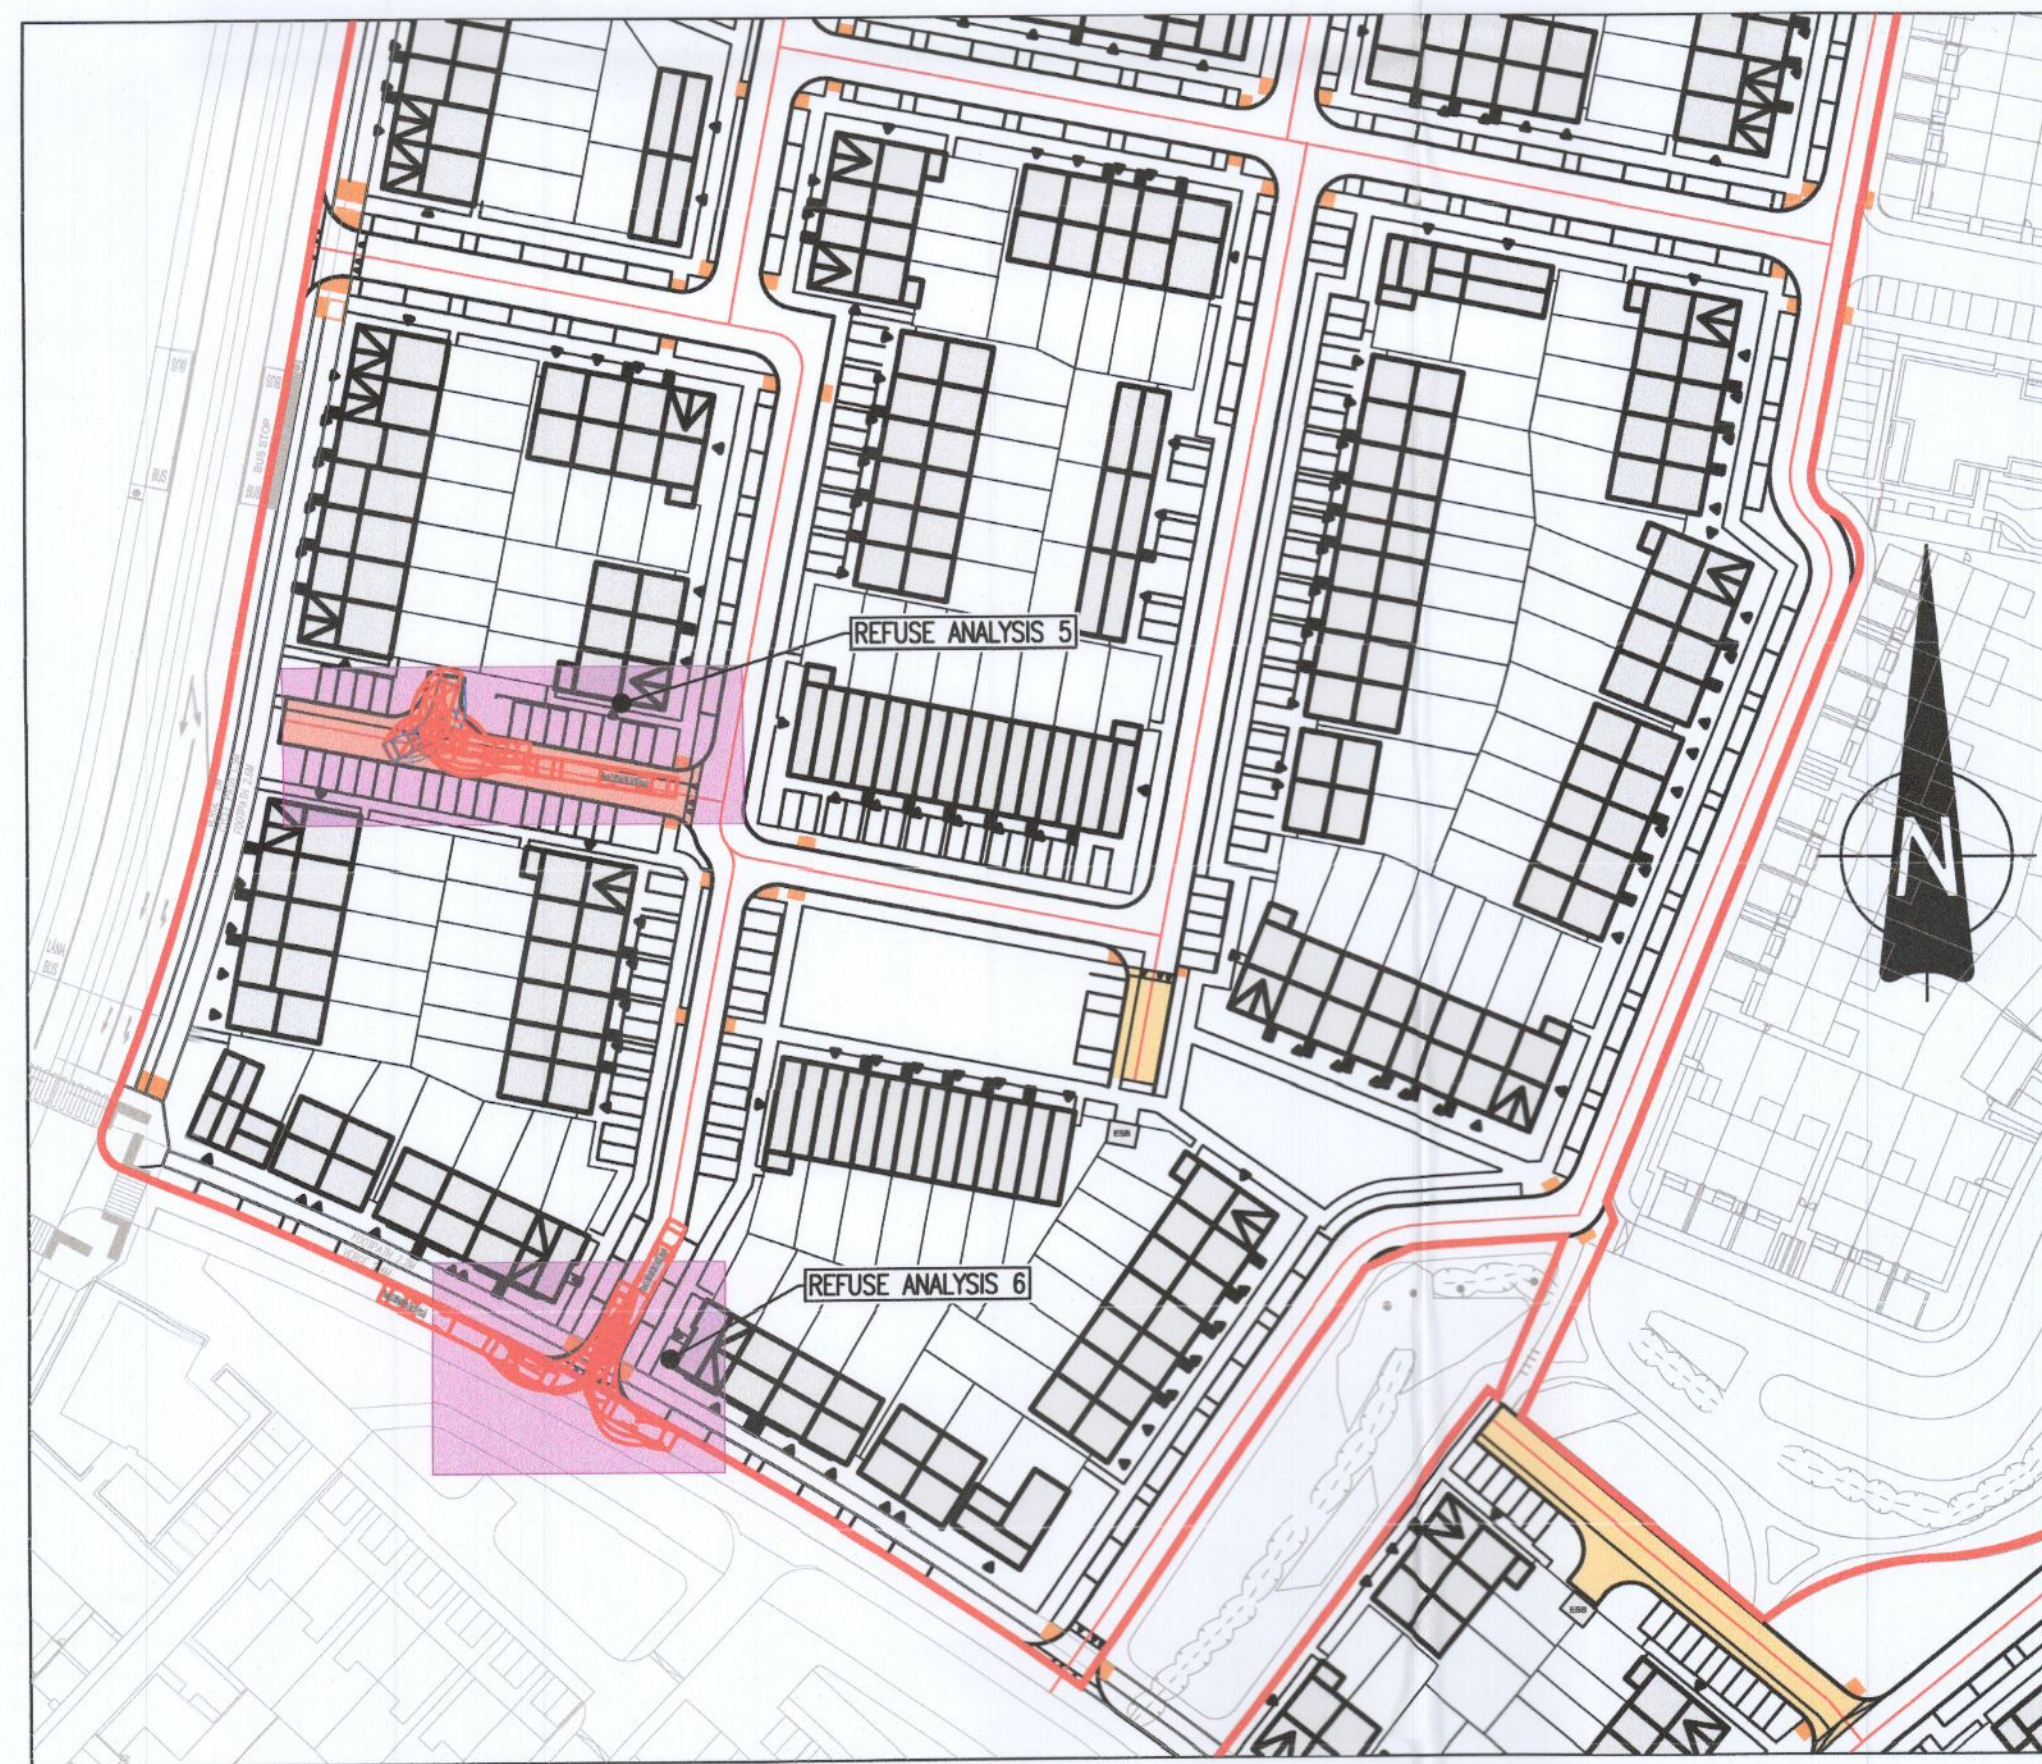

SWEPT PATH ANALYSIS LAYOUT PLAN  
SCALE 1:1000

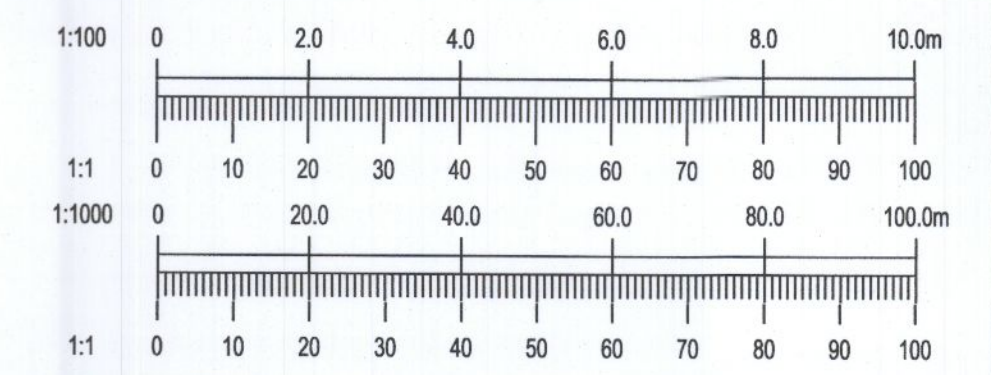

REV.	DATE	AMENDMENT	DRN	APPD
25/08/22		RFI RESPONSE	PW	IW

STATUS **FOR PLANNING ONLY  
NOT FOR CONSTRUCTION**

**Waterman Moylan**  
Engineering Consultants  
BLOCK 5, EASTPOINT BUSINESS PARK, ALFIE BYRNE ROAD,  
DUBLIN D03 H3F4 IRELAND. Tel: (01) 664 8900  
Email: info@waterman-moylan.ie www.waterman-moylan.ie

CLIENT	QUINTAIN DEVELOPMENTS IRELAND Ltd.
ARCHITECT	MOLA ARCHITECTS
PROJECT	TANDY'S LANE VILLAGE - PHASE 2

TITLE  
**PROPOSED REFUSE SWEEP PATH ANALYSIS  
SHEET 3 OF 4**

DRAWN PW	DESIGNED KO	APPROVED EC	DATE AUG. 2022
SCALE 1:1000 @ A1	JOB NO. 21-058	DRG. NO. P1142	REVISION -