
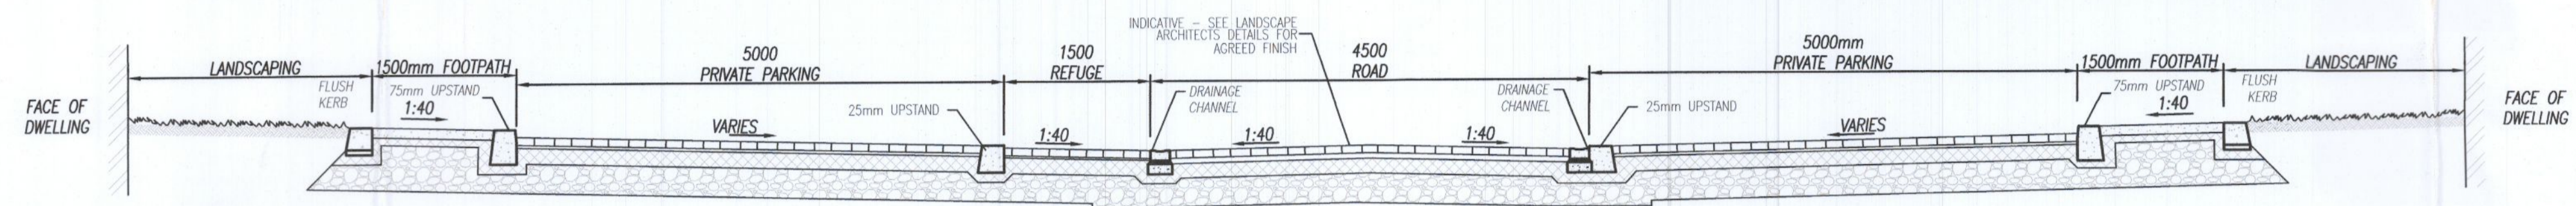



NOTES:

1. DO NOT SCALE. USE FIGURED DIMENSIONS ONLY.
2. THIS DRAWING IS TO BE READ IN CONJUNCTION WITH ALL OTHER RELEVANT ARCHITECTURAL AND ENGINEERING DRAWINGS.


LEGEND

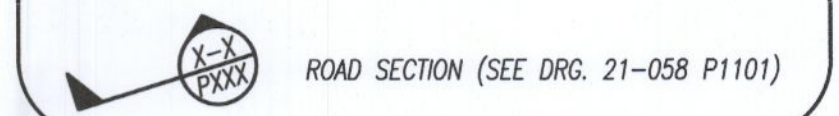


SECTION A-A (DRG. 21-058-P1101)
TYPICAL SECTION THROUGH HOMEZONE/SHARED SURFACE
 SCALE 1:50

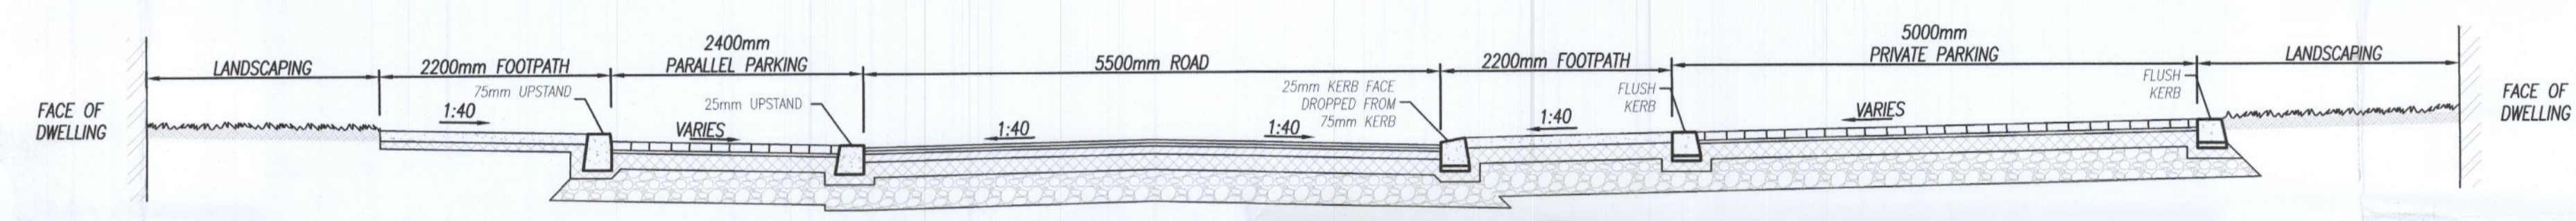

SECTION B-B (DRG. 21-058-P1101)
TYPICAL SECTION THROUGH ACCESS ROAD
 SCALE 1:50

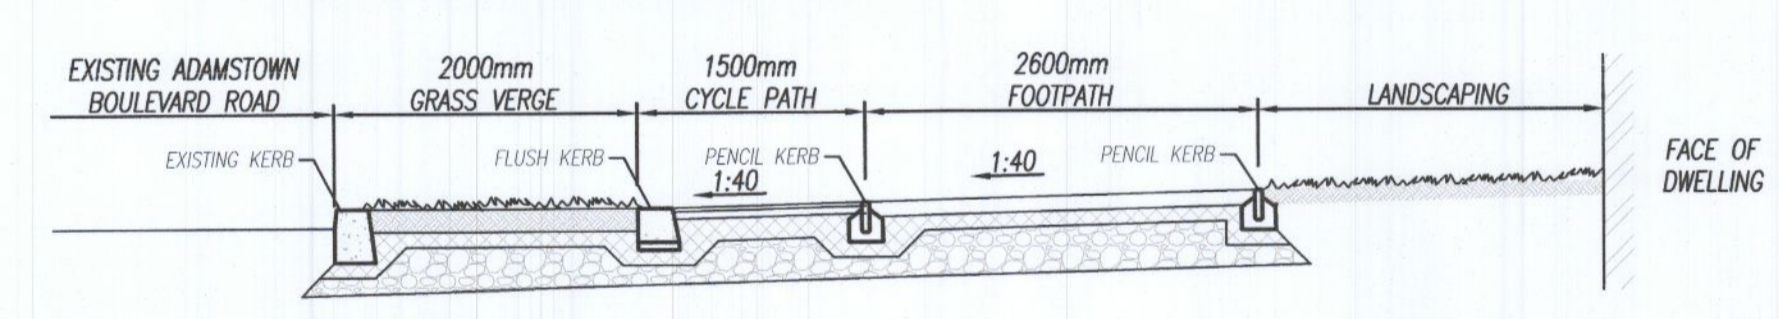

SECTION C-C (DRG. 21-058-P1101)
TYPICAL SECTION THROUGH PUBLIC CYCLE PATH/FOOTPATH ALONG ADAMSTOWN BOULEVARD
 SCALE 1:50

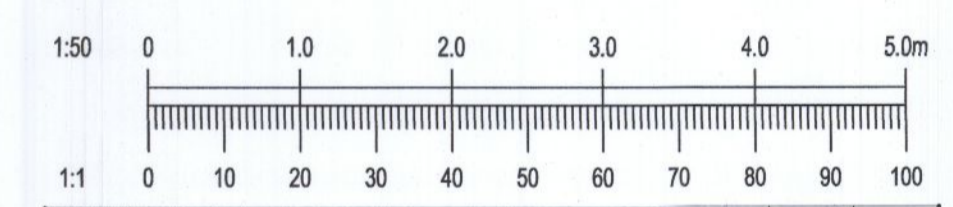

REV.	DATE	AMENDMENT	DRN	APPD
-	25/08/22	RFI RESPONSE	PW	IW

STATUS FOR PLANNING ONLY NOT FOR CONSTRUCTION

Waterman Moylan
 Engineering Consultants
 MARINE HOUSE, CLANWILLIAM PLACE, DUBLIN D02 FY24.
 Tel: (01) 684 8900 Fax: (01) 661 3618
 Email: info@waterman-moylan.ie www.waterman-moylan.ie

CLIENT	QUINTAIN DEVELOPMENTS IRELAND Ltd.
ARCHITECT	MOLA ARCHITECTS
PROJECT	TANDY'S LANE VILLAGE - PHASE 2
TITLE	TYPICAL ROAD CROSS SECTIONS

DRAWN PW	DESIGNED KO	APPROVED EC	DATE AUG. 2022
SCALE 1:50 @ A1	JOB NO. 21-058	DRG. NO. P1125	REVISION -

© 2022. This drawing is copyright. No part of this document may be reproduced or transmitted in any form or stored in any retrieval system of any nature without the written permission of the consulting engineer or copyright holder except as agreed in writing for use on the project for which the document was originally issued.