



NOTES:


- 1. DO NOT SCALE. USE FIGURED DIMENSIONS ONLY.
- 2. THIS DRAWING IS TO BE READ IN CONJUNCTION WITH ALL OTHER RELEVANT ARCHITECTURAL AND ENGINEERING DRAWINGS.

LEGEND

- 2.4m x 45m SIGHTLINE
- - - 2.4m x 49m SIGHTLINE
- 2.4m x 23m SIGHTLINE

| DESIGN SPEED (km/h) | SSD STANDARD (m) |
|---------------------|------------------|
| 10 | 7 |
| 20 | 14 |
| 30 | 23 |
| 40 | 33 |
| 50 | 45-49 BUS |
| 60 | 59 |

FORWARD VISIBILITY
 DESIGN MANUAL FOR URBAN ROADS
 AND STREETS - TABLE 4.2

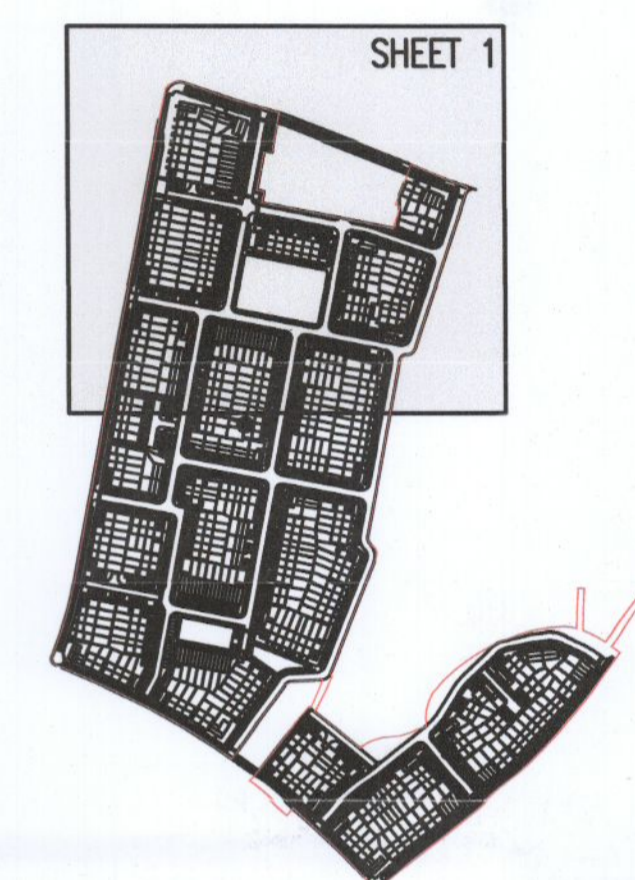

KEYPLAN
 SCALE 1:5000



Ordnance Survey Ireland
 Ordnance Survey Ireland Licence No. EN 0006022 © Ordnance Survey Ireland/Government of Ireland.

| | | | | |
|------|----------|--------------|-----|------|
| REV. | DATE | AMENDMENT | DRN | APPD |
| - | 25/08/22 | RFI RESPONSE | PW | IW |

STATUS **FOR PLANNING ONLY
 NOT FOR CONSTRUCTION**

Waterman Moylan
 Engineering Consultants
 BLOCK 5, EASTPOINT BUSINESS PARK, ALFIE BYRNE ROAD,
 DUBLIN D03 H3F4 IRELAND. Tel: (01) 664 8900
 Email: info@waterman-moylan.ie www.waterman-moylan.ie

CLIENT **QUINTAIN DEVELOPMENTS IRELAND Ltd.**
 ARCHITECT **MOLA ARCHITECTS**
 PROJECT **TANDY'S LANE VILLAGE - PHASE 2**

TITLE **PROPOSED VISIBILITY SPLAYS
 SHEET 1 OF 3**

| | | | |
|---------------------------|--------------------------|--------------------------|--------------------------|
| DRAWN PW | DESIGNED KO | APPROVED EC | DATE AUG. 2022 |
| SCALE 1:500 @A1 | JOB NO. 21-058 | DRG. NO. P1120 | REVISION - |

© 2017. This drawing is copyright. No part of this document may be reproduced or transmitted in any form or stored in any retrieval system of any nature without the written permission of the consulting engineer in copyright holder except as agreed for use on the project for which the document was originally issued.