




- NOTES:
- DO NOT SCALE. USE FIGURED DIMENSIONS ONLY.
 - THIS DRAWING IS TO BE READ IN CONJUNCTION WITH ALL OTHER RELEVANT ARCHITECTURAL AND ENGINEERING DRAWINGS.

LEGEND

- 2.4m x 45m SIGHTLINE
- 2.4m x 49m SIGHTLINE
- 2.4m x 23m SIGHTLINE


DESIGN SPEED (km/h)	SSD STANDARD (m)
10	7
20	14
30	23
40	33
50	45-49 BUS
60	59

FORWARD VISIBILITY
DESIGN MANUAL FOR URBAN ROADS
AND STREETS - TABLE 4.2

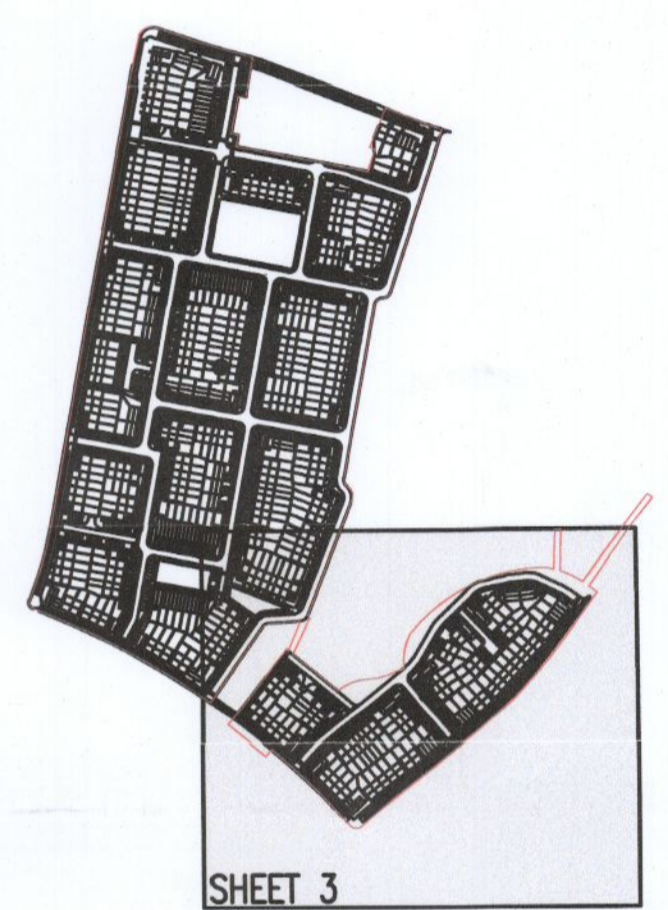

SHEET 3

KEYPLAN
SCALE 1:5000

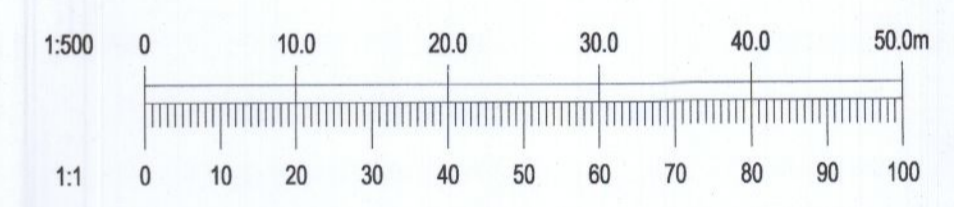

Ordnance Survey Ireland Licence
No. EN 0006022 © Ordnance Survey
Ireland/Government of Ireland.

REV.	DATE	AMENDMENT	DRN	APPD
25/08/22		RFI RESPONSE	PW	IW

STATUS **FOR PLANNING ONLY
NOT FOR CONSTRUCTION**

Waterman Moylan
Engineering Consultants
BLOCK 5, EASTPOINT BUSINESS PARK, ALFIE BYRNE ROAD,
DUBLIN D03 H0F4 IRELAND. Tel: (01) 654 9900
Email: info@waterman-moylan.ie www.waterman-moylan.ie

CLIENT **QUINTAIN DEVELOPMENTS IRELAND Ltd.**
ARCHITECT **MOLA ARCHITECTS**
PROJECT **TANDY'S LANE VILLAGE - PHASE 2**

TITLE **PROPOSED VISIBILITY SPLAYS
SHEET 3 OF 3**

DRAWN PW	DESIGNED KO	APPROVED EC	DATE AUG. 2022
SCALE 1:500 @A1	JOB NO. 21-058	DRG. NO. P1122	REVISION -

© 2017. This drawing is copyright. No part of this document may be reproduced or transmitted in any form or stored in any retrieval system of any nature without the written permission of the consulting engineer or copyright holder except as agreed for use on the project for which the document was originally issued.