



NOTES:

1. DO NOT SCALE. USE FIGURED DIMENSIONS ONLY.
2. THIS DRAWING IS TO BE READ IN CONJUNCTION WITH ALL OTHER RELEVANT ARCHITECTURAL AND ENGINEERING DRAWINGS.

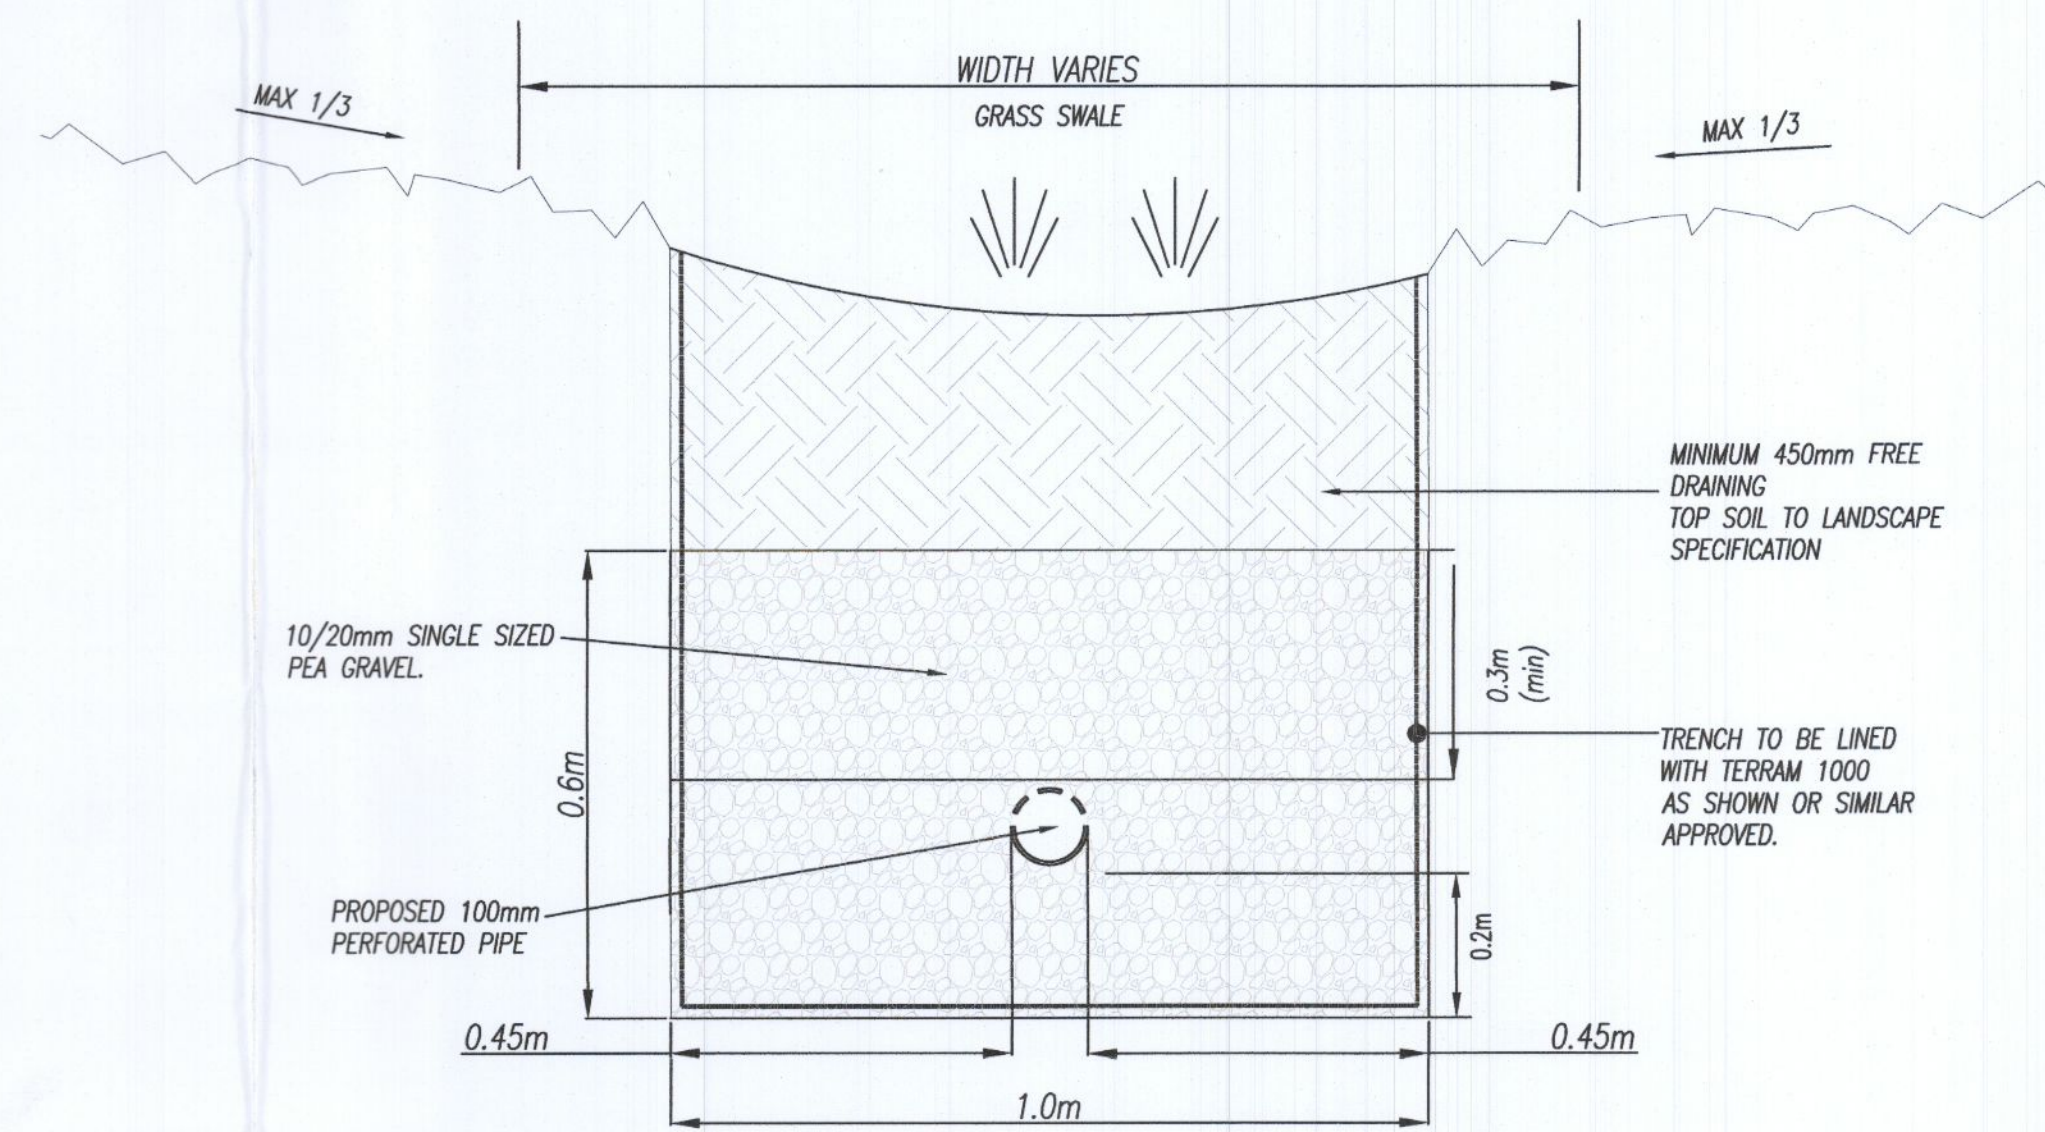


TYPICAL SECTION THROUGH PROPOSED SWALES

SCALE 1:10 @A1
SCALE 1:20 @A3

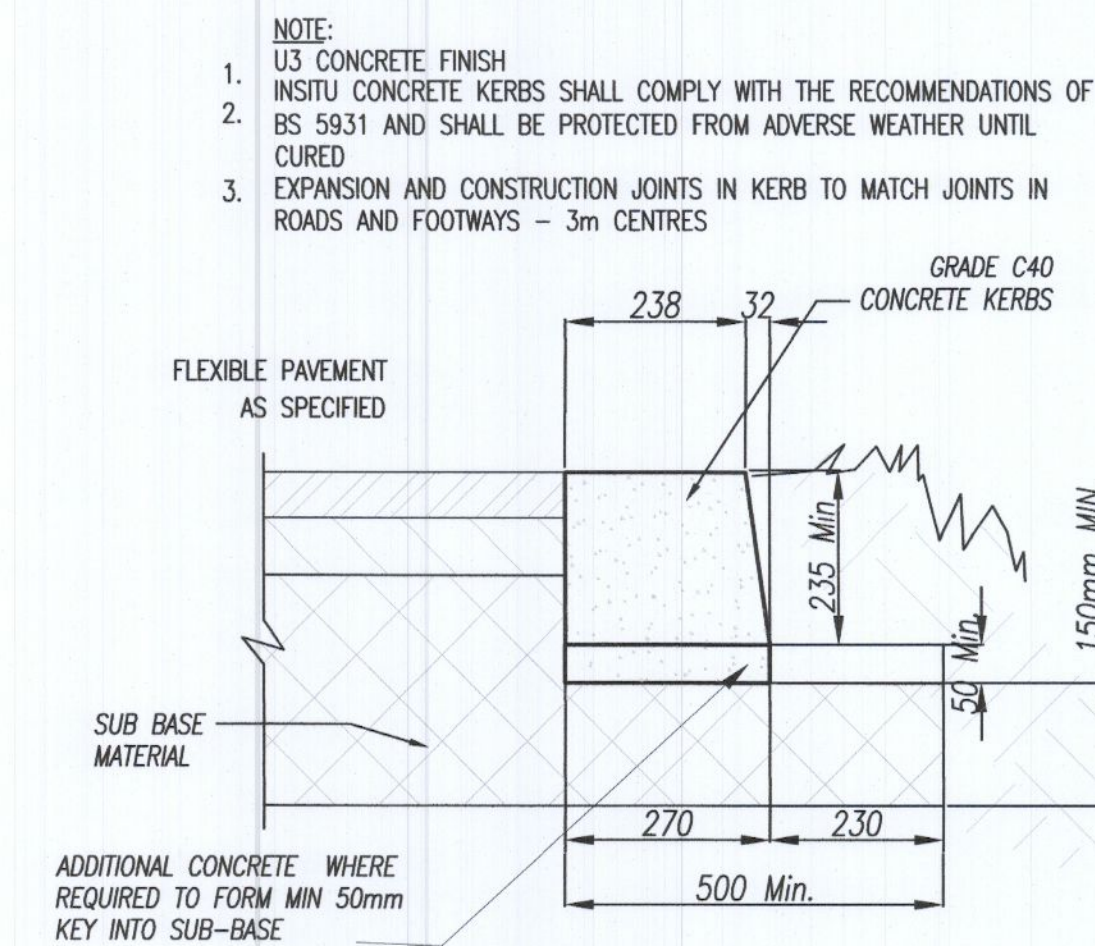


TYPICAL IN SITU CONCRETE KERB
DETAIL AT SWALE LOCATIONS

SCALE 1:10 @A1
SCALE 1:20 @A3

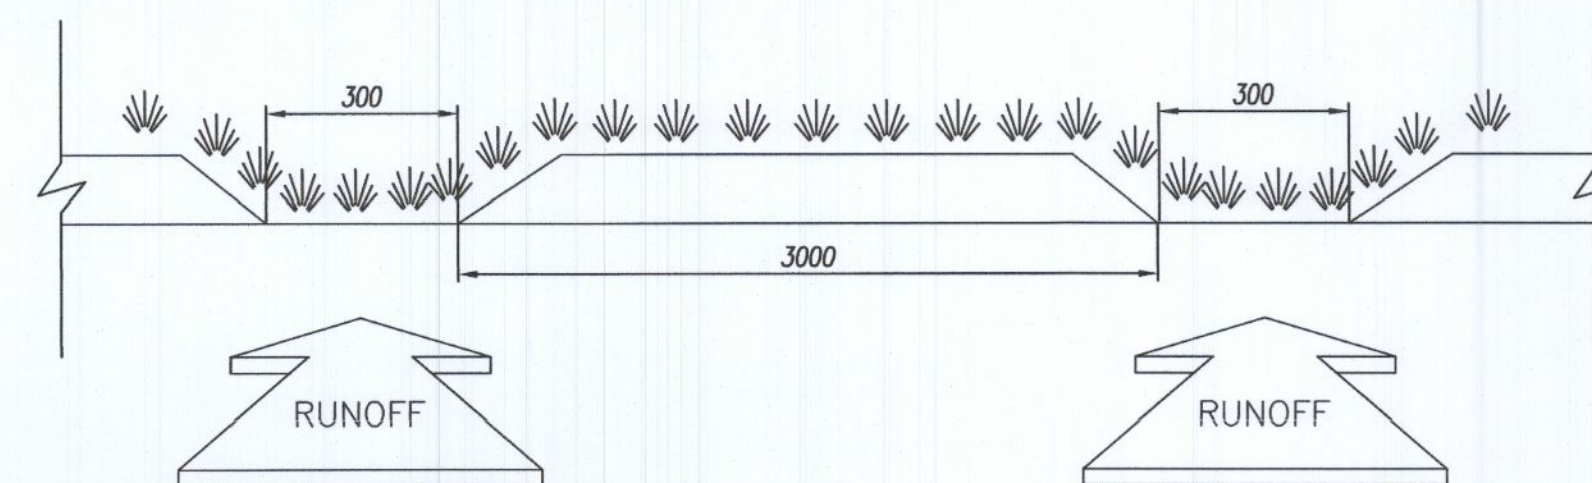

PROPOSED DROPPED KERB TO ALLOW RUNOFF TO ACCESS SWALES/FILTER STRIPS

NTS

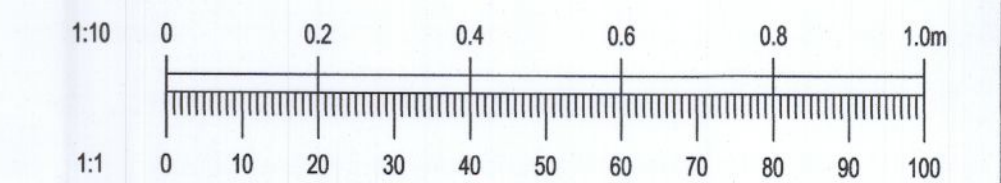

REV.	DATE	AMENDMENT	DRN	APPD
—	25/08/22	RFI RESPONSE	PW	IW

STATUS **FOR PLANNING ONLY
NOT FOR CONSTRUCTION**

Waterman Moylan
Engineering Consultants

MARINE HOUSE, CLANWILLIAM PLACE, DUBLIN D02 FY24.
Tel: (01) 664 8900 Fax: (01) 661 3618
Email: info@waterman-moylan.ie www.waterman-moylan.ie

CLIENT **QUINTAIN DEVELOPMENTS IRELAND Ltd.**

ARCHITECT **MOLA ARCHITECTS**

PROJECT **TANDY'S LANE VILLAGE -- PHASE 2**

TITLE **TYPICAL SWALE DETAILS**

DRAWN PW	DESIGNED KO	APPROVED EC	DATE AUG. 2022
SCALE 1:50 @ A1	JOB NO. 21-058	DRG. NO. P233	REVISION —