



North

Note
 See Planting drawings for all planting species, type, quantity, location and density.
 See LD-01-PP for planting details.
 See Softworks Specification for all planting and aftercare details.


TREATMENT 1 - to tree planting

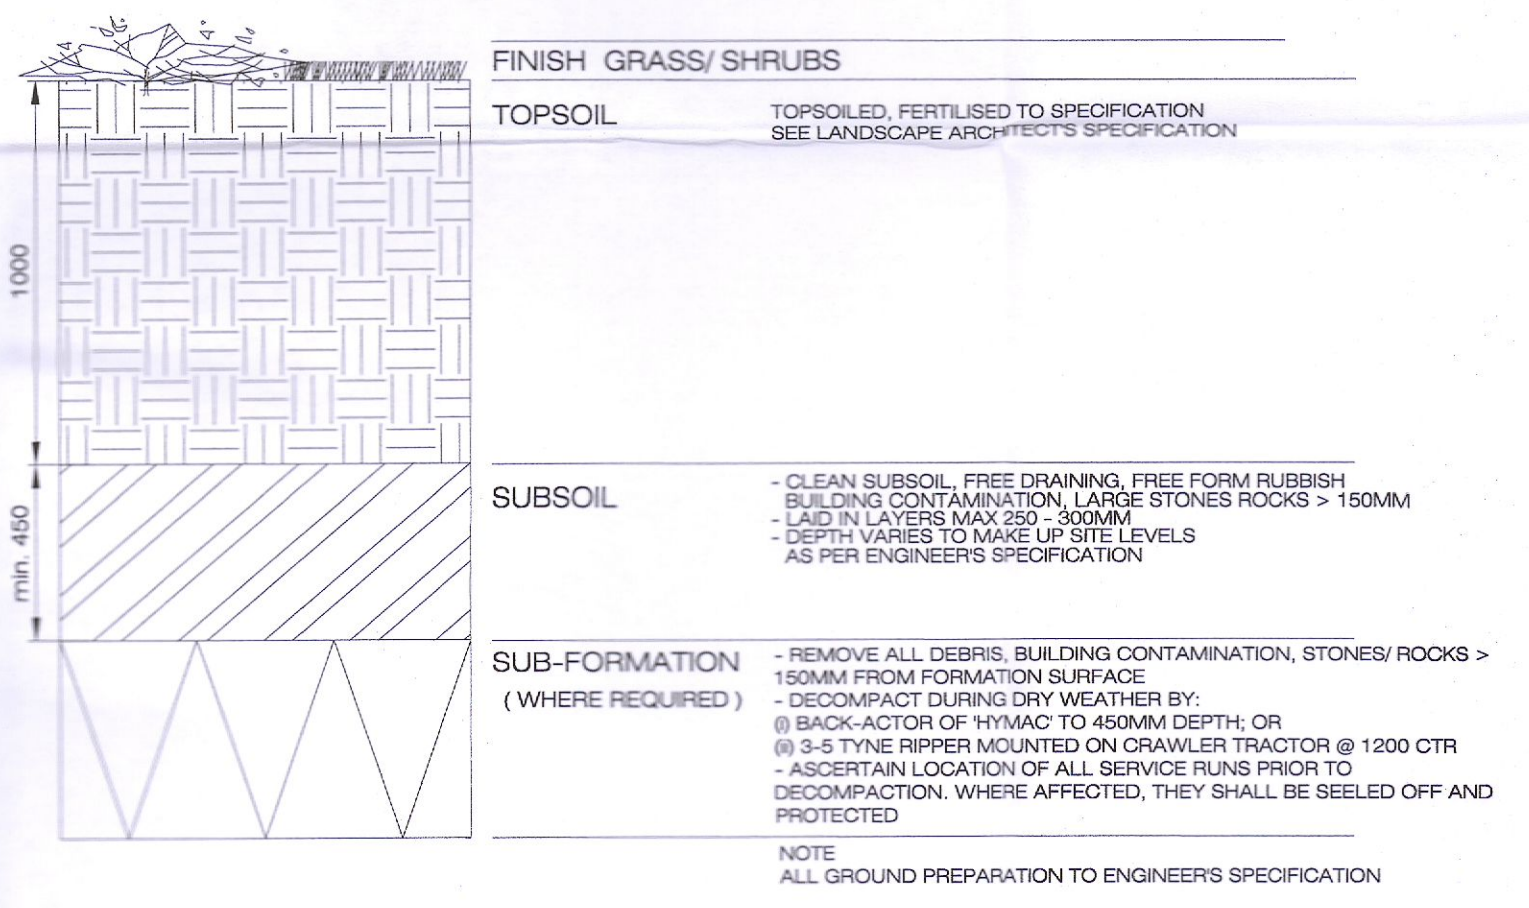

TREATMENT 2 - to shrub planting areas

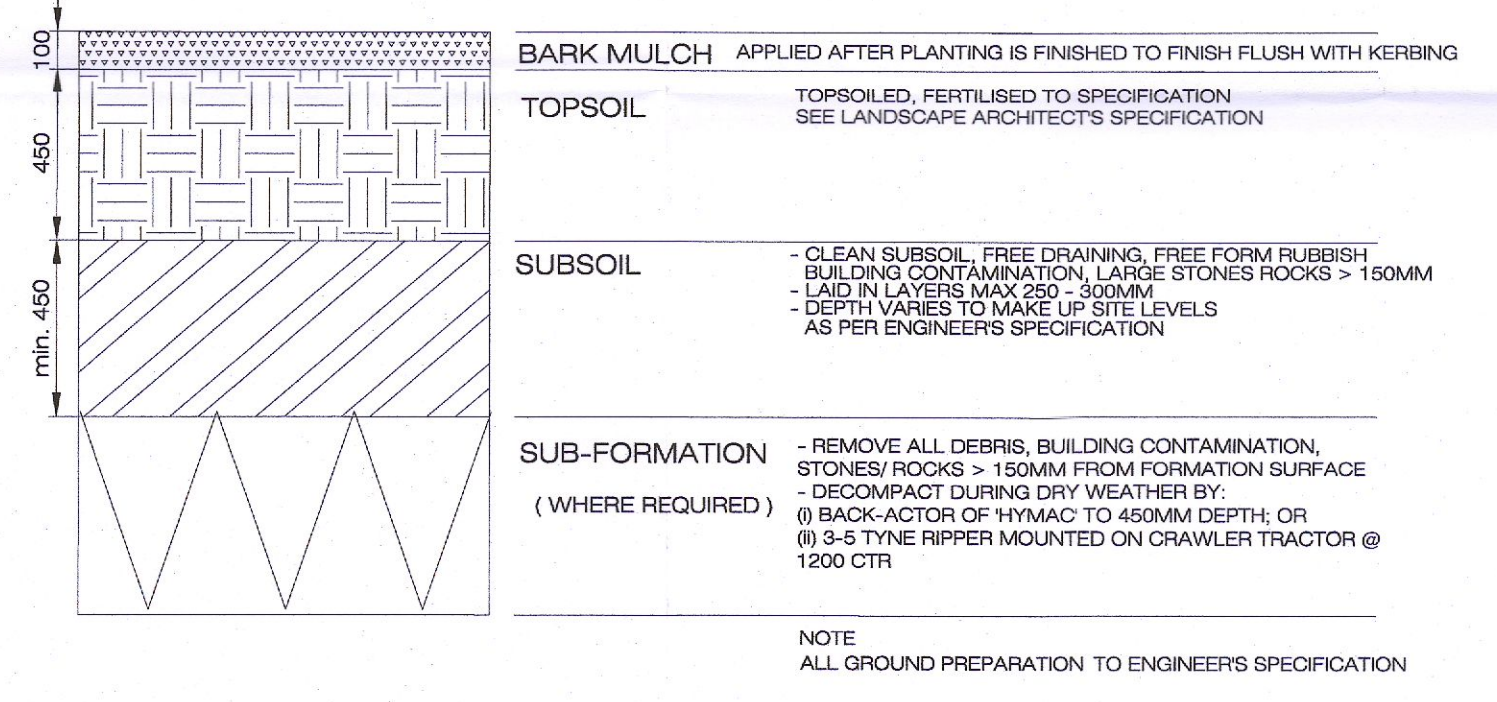

TREATMENT 3 - to grass planting areas

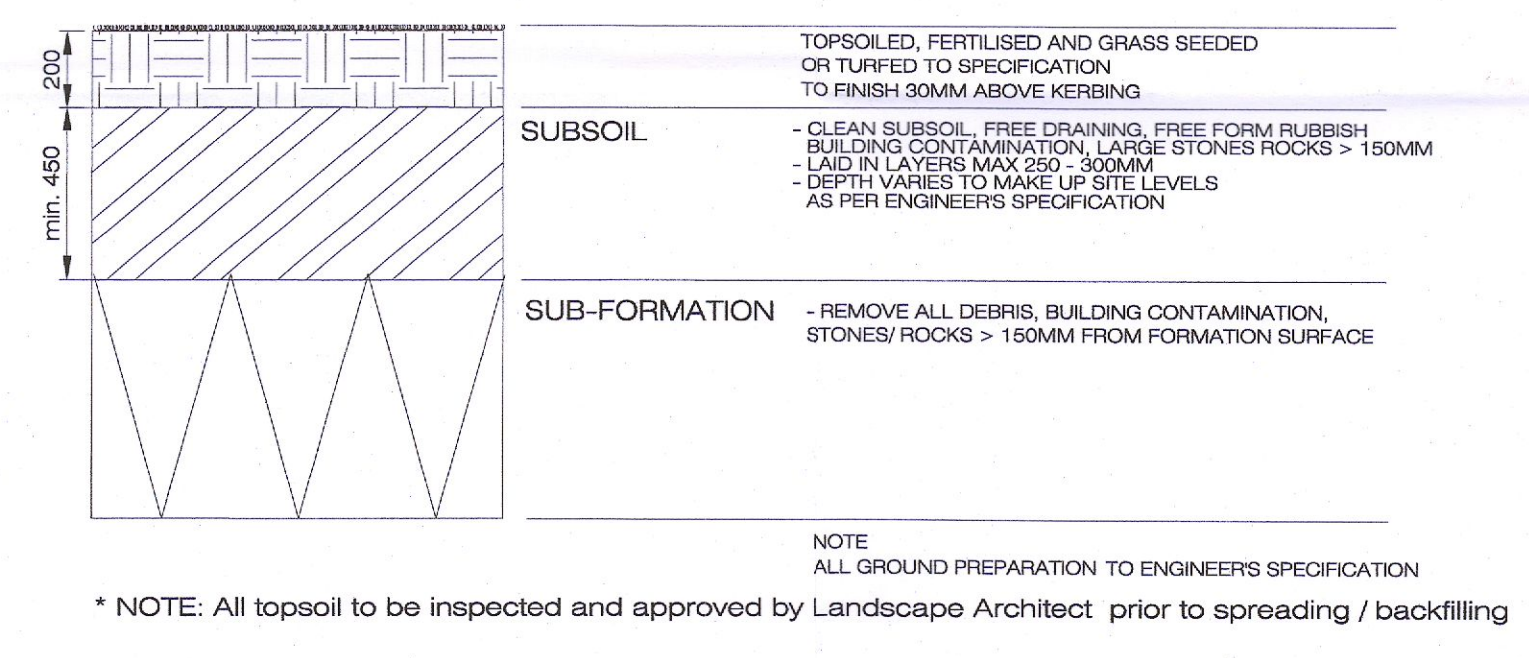

D 01 LD-02-PP Topsoil depths to planted areas
 Scale @ 1:20

Rev.	Date	Note

Project name: Residential Development, Stoney Hill Road, Rathcoole	Project number: 18-008
Drawing name: Soft Landscape Details 02	Drawing number: LD-02-PP

Drawing scale @ A1: 1:20	Drawn by: kg	Checked by: ld
Status: Planning	date: 24.08.2022	

Contact details: Linda Doyle (Director) mobile: 087 267 4196 e-mail linda@doyle-otroithigh.com Daire O'Troithigh (Director) mobile: 086 300 3499 e-mail daire@doyle-otroithigh.com	Office address: Pembroke House, 28-32 Upper Pembroke St, Dublin 2.
--	---