

D 01 Omos s59.2 seat or similar and approved scale @ 1:20

supplier: <http://omos.ie>



D 02 Stainless steel Sheffield cycle stand or similar and approved

Supplier: <https://www.hartecast.com/all-products/cycle-stands/hc2089-sheffield-cycle-stand/>



D 03 Schwegler Bat Box or similar and approved

- * Height: 33cm
- * Diameter: 16cm
- * Weight: 4kg
- * Material: Schwegler Woodcrete
- * Colour: Black with grey front panel
- * Supplied with: Hanger and aluminium tree-friendly nail

supplier: <https://www.nhbs.com/title?slug=2f-schwegler-bat-box-general-purpose>





D 04 Rubber grass mat safety surface or similar and approved

supplier: <http://creativeplay.ie/our-products/grass-mats/>



D 05 Informal play equipment or similar and approved

supplier: <http://creativeplay.ie>

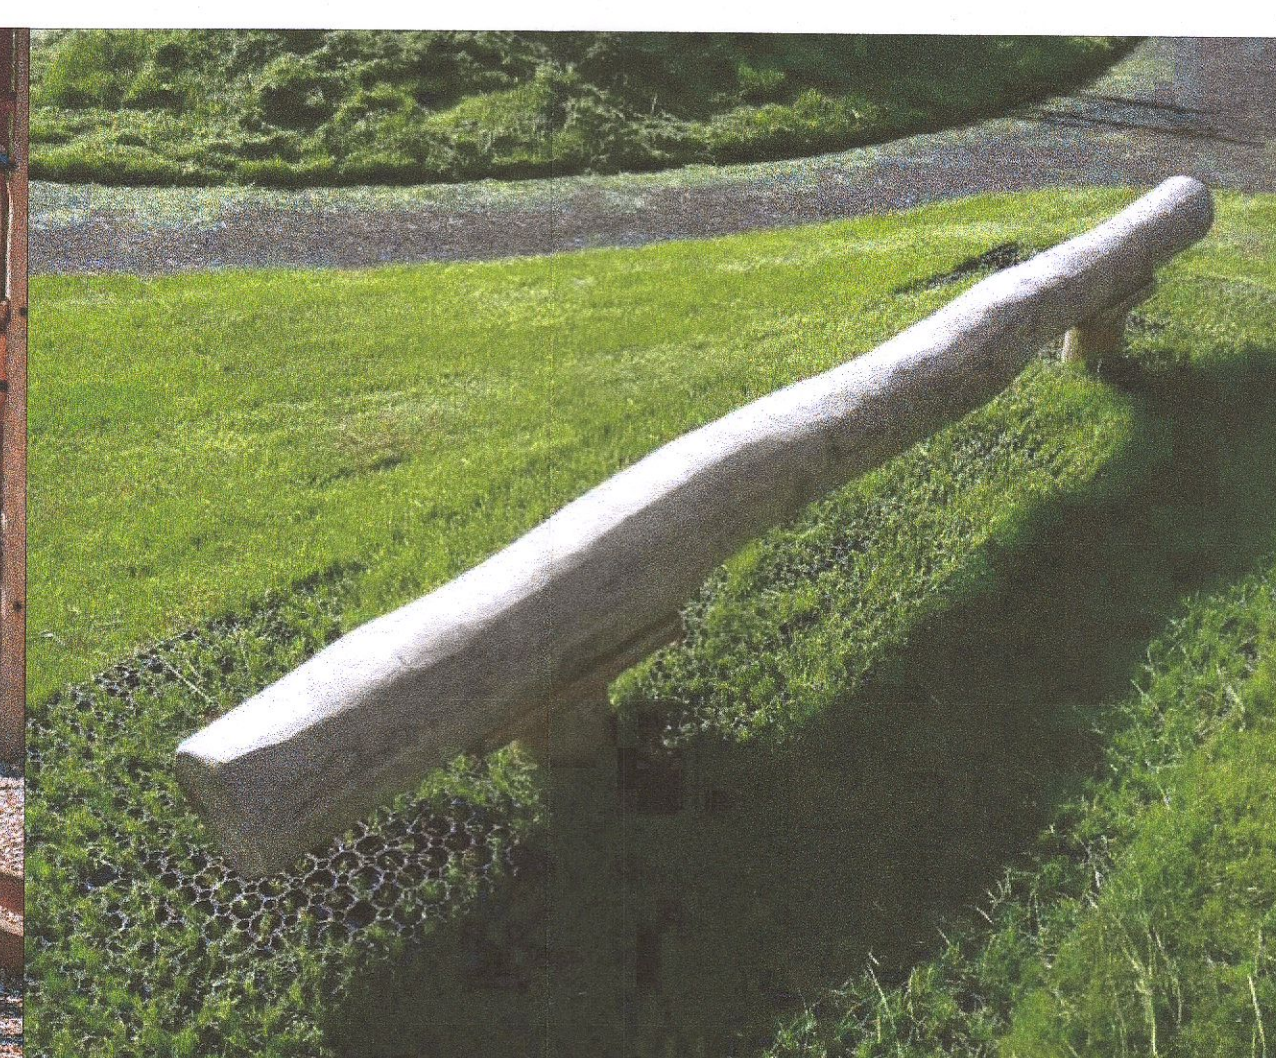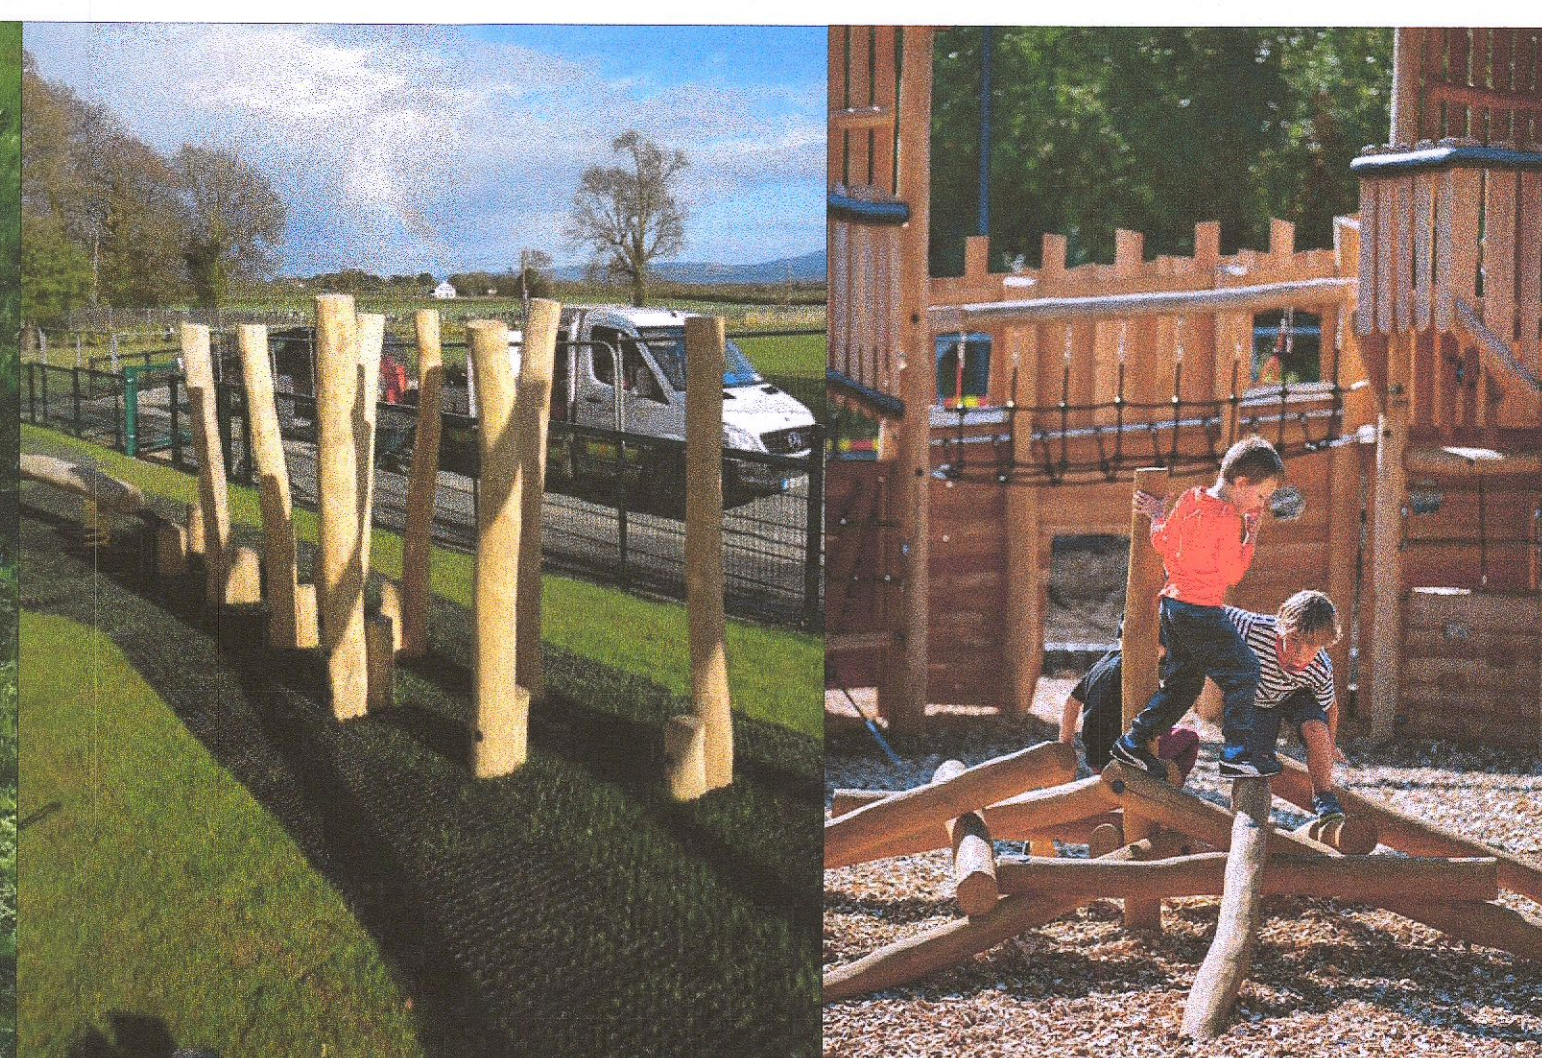

Rev.	Date	Note

Project name: Residential Development, Stoney Hill Road, Rathcoole	Project number: 18-008
Drawing name: Hard Landscape Details 01	Drawing number: LD-03-PP

Drawing scale @ A1: as shown	Drawn by: kg	Checked by: ld
Status: Planning	date: 24.08.2022	

Contact details: Linda Doyle (Director) mobile: 087 267 4196 e-mail: linda@doyle-otroithigh.com Deirdre O'Troithigh (Director) mobile: 086 300 3499 e-mail: deirdre@doyle-otroithigh.com	Office address: Pembroke House, 28-30 Upper Pembroke St, Dublin 2.
--	---

doyle + o'troithigh
landscape - architecture
www.doyle-otroithigh.com