


**NOTE:**  
 Refer to supporting landscape details, landscape sections for further landscape proposals.  
 Refer to architects drawings for specific boundary details.  
 Refer to supporting tree constraints drawing, tree survey and arboricultural assessment for relevant tree retention/removal information.

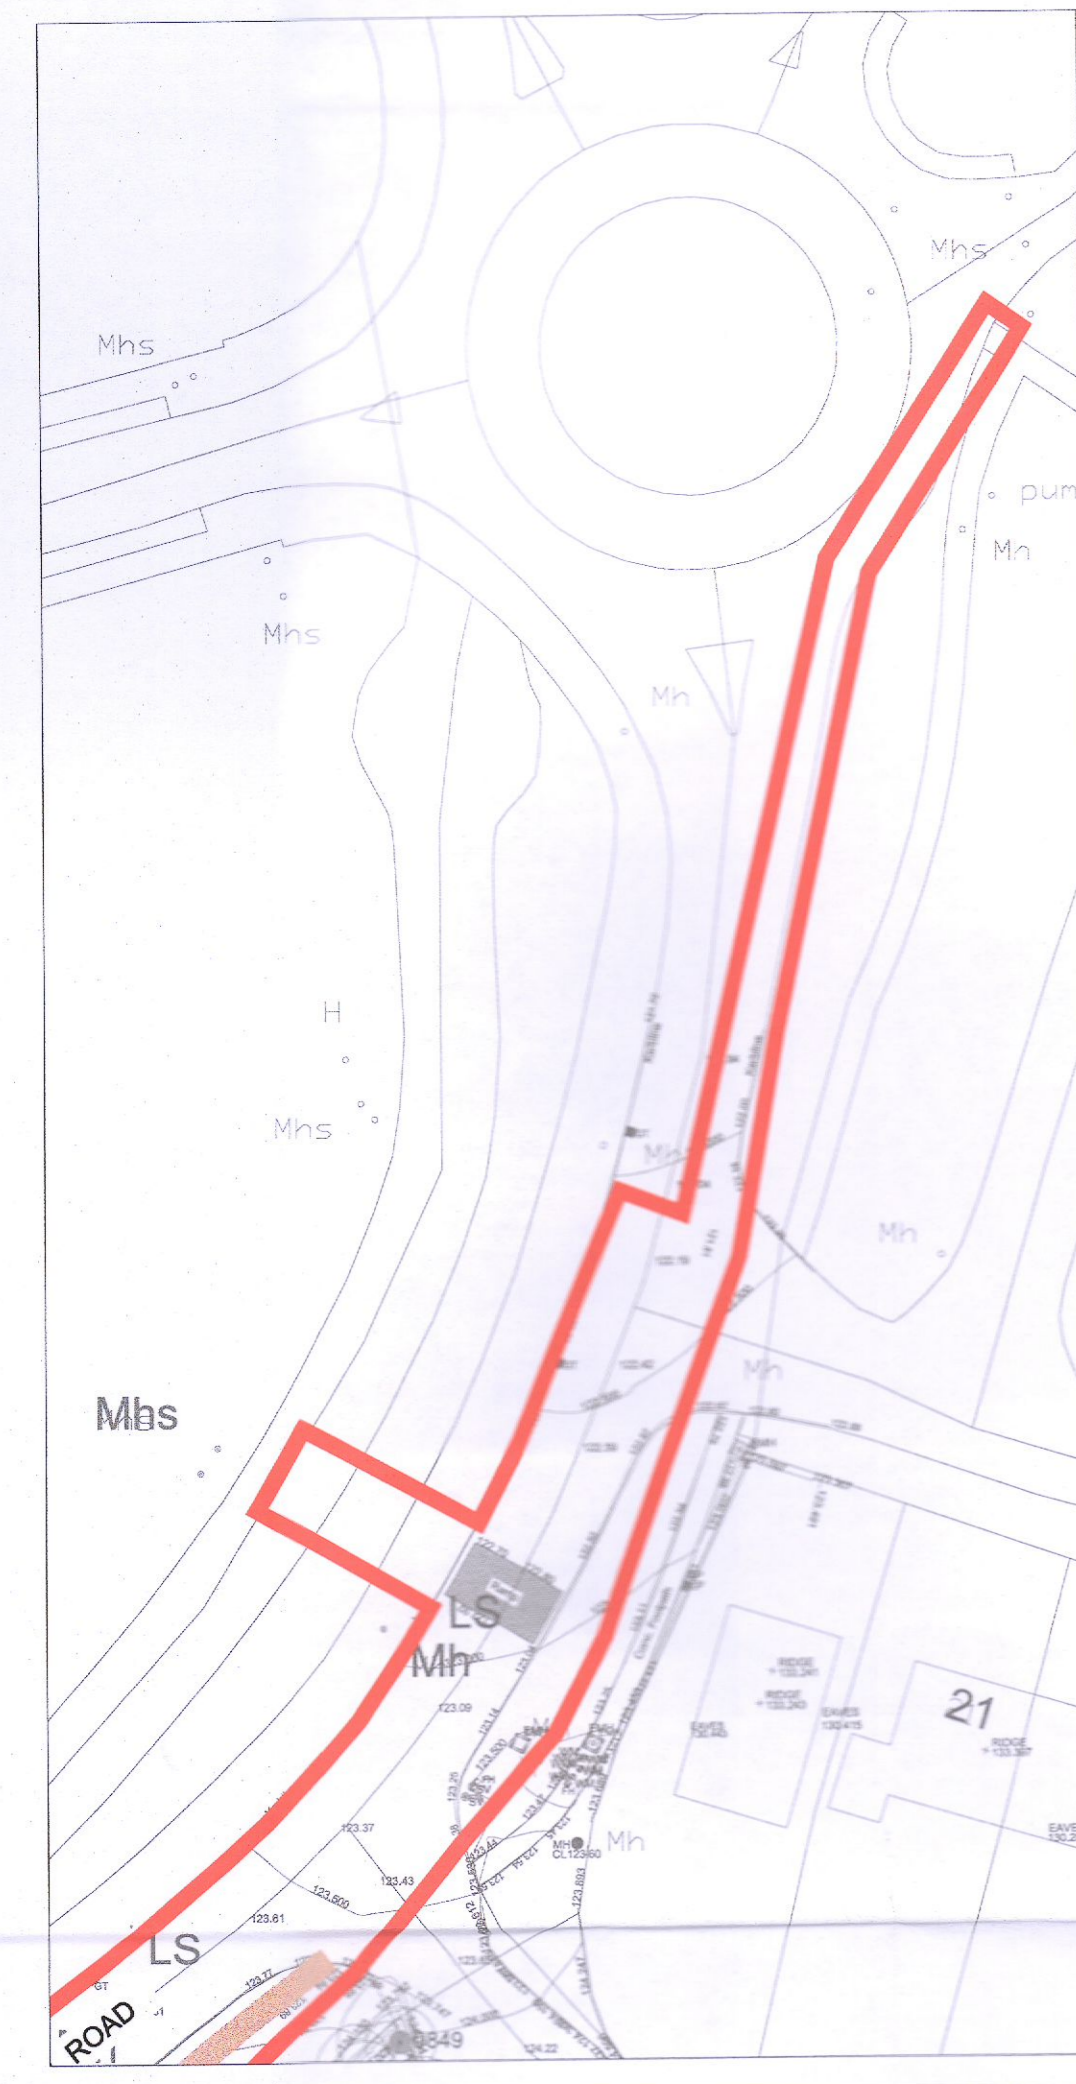

**Legend:**  
**Soft Landscape Elements:**  
 (Refer to supporting Planting Plan and Details)

- Site boundary
- Existing trees and hedgerows retained
- Proposed trees
- Proposed specimen shrubs
- Grid tree planting to open space
- Proposed hedge planting
- Proposed shrub planting
- Rear garden grass
- Naturalised bulb planting in grass areas
- Amenity grass/lawn area
- Meadow grass with wildflower species
- Mounding/Contours/Levels
- Woodland mix planting
- Proposed native hedge
- Meadowlands

**Hard Landscape Elements:**

- Paving to driveways within private ownership  
Permeable paving
- Paved raised table in buff/red pavior  
sized at 100x200x80mm depth in accordance with the requirements of SDCC's requirements
- Footpath  
Tarmac
- Pathways within open spaces  
Bitmac with timber edge
- Shared surface, 40mm buff SMA with a 10mm buff chip or similar approved in accordance with requirements of SDCC
- Paving to front garden
- Seating to open space  
see LD-03-PP for details
- Light posts (set in hardcape)  
For details refer to engineers drawings
- Attenuation tank  
for details refer to Engineers drawings
- Watermain  
for details refer to Engineers drawings
- Way leave  
for details refer to Engineers drawings
- Informal play equipment  
set on rubberised grass matting  
For details refer to dwg. LD-03-PP
- Bicycle parking  
refer to Detail 02 on dwg. LD-03-PP
- 3no. 1FM Schwieger Bat/swift boxes  
location to be agreed with Ecologist  
refer to Detail 01 on dwg. LD-03-PP
- Root barrier (1.5m min depth)
- Bin storage  
refer to Architects drawings

Boundary Details, refer to Architects drawings

Project name: <b>Residential Development, Stoney Hill Road, Rathcoole</b>		Project number: <b>18-008</b>
Drawing name: <b>Overall Landscape Plan Phase_1</b>		Drawing number: <b>LP-01-PP</b>
Drawing scale @ A1: <b>1:500</b>	Drawn by: <b>kg</b>	Checked by: <b>ld</b>
Status: <b>Planning</b>	date: <b>24.08.2022</b>	
Contact details: Linda Doyle (Director) mobile: 087 267 4190 e-mail linda@doyle-oroithigh.com Dawn O'Rioghain (Director) mobile: 086 300 3499 e-mail dawn@doyle-oroithigh.com		Office address: Pembroke House 29-32 Upper Pembroke Street Dublin 2