


**NOTE:**  
 Refer to supporting landscape details, landscape sections for further landscape proposals.  
 Refer to architects drawings for specific boundary details.  
 Refer to supporting tree constraints drawing, tree survey and arboricultural assessment for relevant tree retention/removal information.



**Legend:**  
**Soft Landscape Elements:**  
 (Refer to supporting Planting Plan and Details)

- Site boundary
- Existing trees and hedgerows retained
- Proposed trees
- Proposed specimen shrubs
- Grid tree planting to open space
- Proposed hedge planting
- Proposed shrub planting
- Rear garden grass
- Naturalised bulb planting in grass areas
- Amenity grass/lawn area
- Meadow grass with wildflower species
- Mounding/ Contours /Levels
- Woodland mix planting
- Proposed native hedge
- Meadowlands
- Hard Landscape Elements:**
- Paving to driveways within private ownership
- Permeable paving
- Paved raised table in buff/red pavior sized at 100x200x80mm depth in accordance with the requirements of SDCC's requirements
- Footpath
- Tarmac
- Pathways within open spaces
- Bitmac with timber edge
- Shared surface, 40mm buff SMA with a 10mm buff chip or similar approved in accordance with requirements of SDCC
- Paving to front garden
- Seating to open space see LD-03-PP for details
- Light posts (set in hardscape) For details refer to engineers drawings
- Attenuation tank for details refer to Engineers drawings
- Watermain for details refer to Engineers drawings
- Way leave for details refer to Engineers drawings
- Informal play equipment set on rubberised grass matting For details refer to dwg. LD-03-PP
- Bicycle parking refer to Detail 02 on dwg. LD-03-PP
- 3no. 1FM Schweger Bat/swift boxes location to be agreed with Ecologist refer to Detail 01 on dwg. LD-03-PP
- Root barrier (1.5m min depth)
- Bin storage refer to Architects drawings
- Boundary Details, refer to Architects drawings

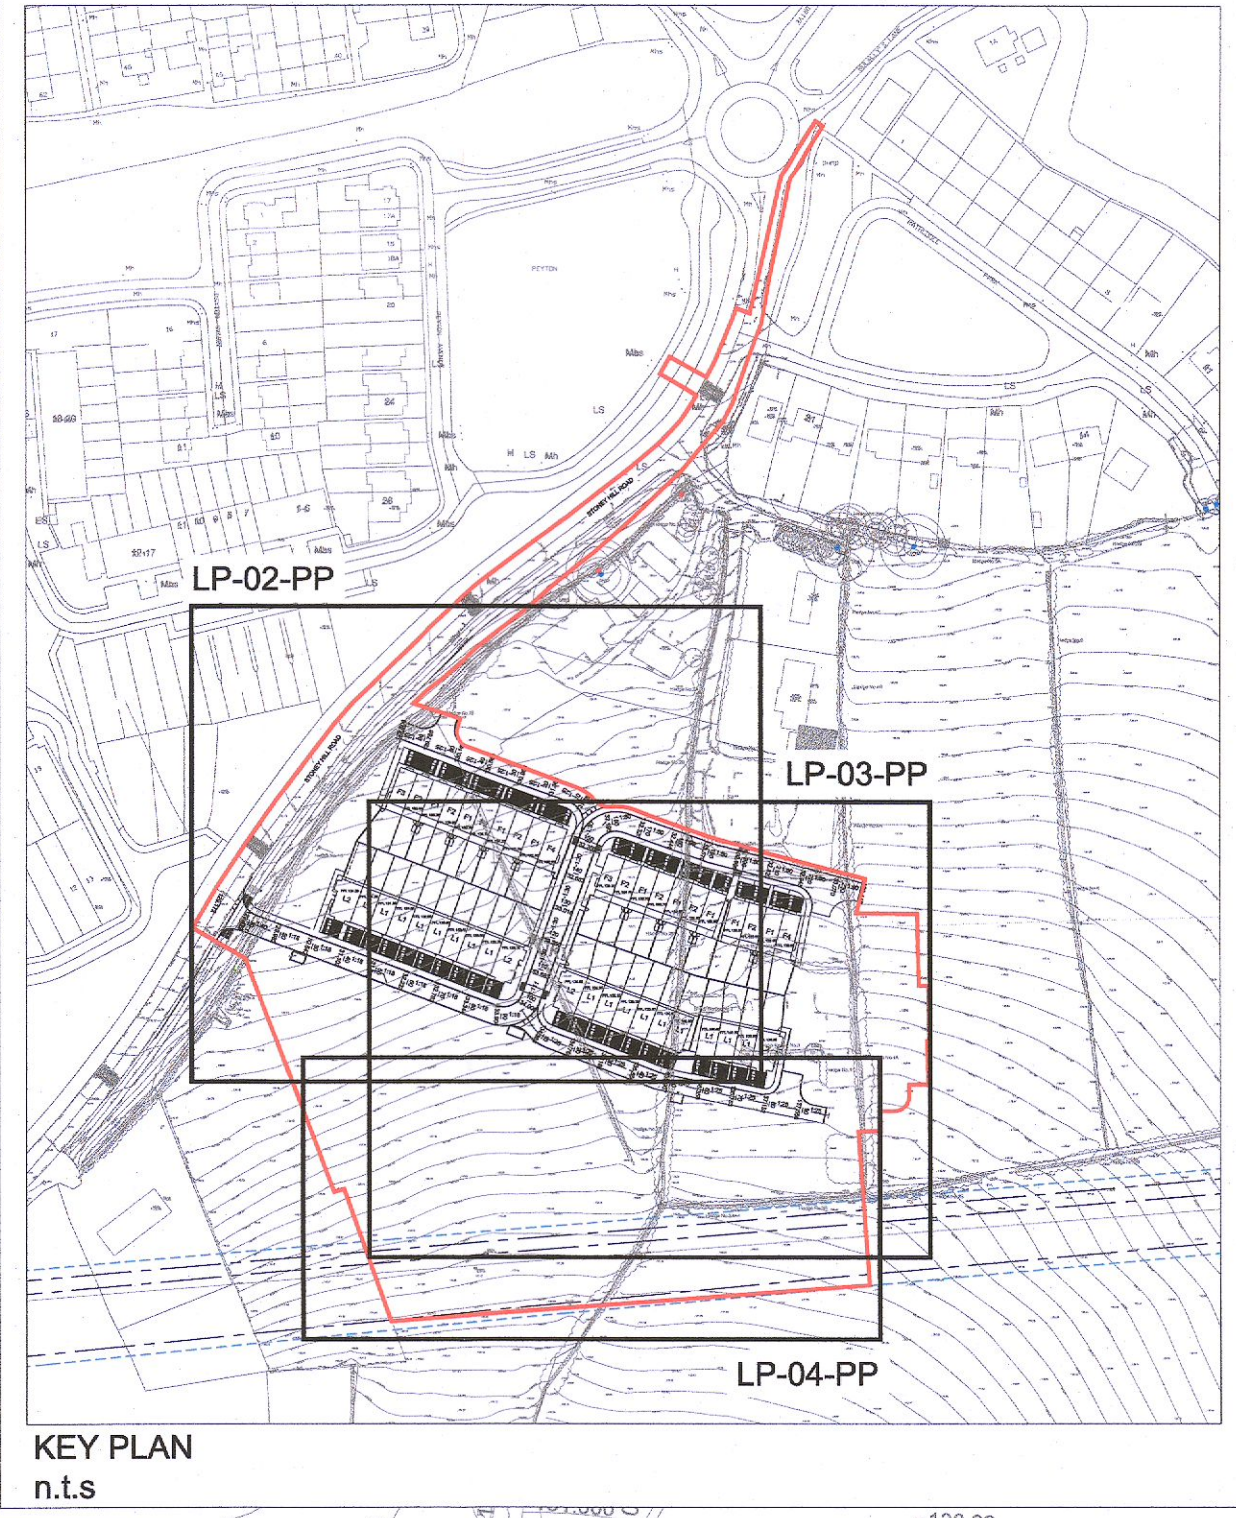

Rev.	Date	Note

Project name: <b>Residential Development, Stoney Hill Road, Rathcoole</b>	Project number: 18-008
Drawing name: Landscape Plan 1/3	Drawing number: LP-02-PP

Drawing scale @ A1: 1:250	Drawn by: kg	Checked by: ld
Status: Planning	date: 24.08.2022	

Contact details:  
 Linda Doyle (Director) mobile: 087 267 4196  
 e-mail: linda@doyle-o'troithigh.com  
 Declan O'Troithigh (Director) mobile: 086 300 3499  
 e-mail: declan@doyle-o'troithigh.com

Office address:  
 Pembroke House  
 28-30 Upper Pembroke Street  
 Dublin 2