



SECTION A - A  
SCALE 1:100

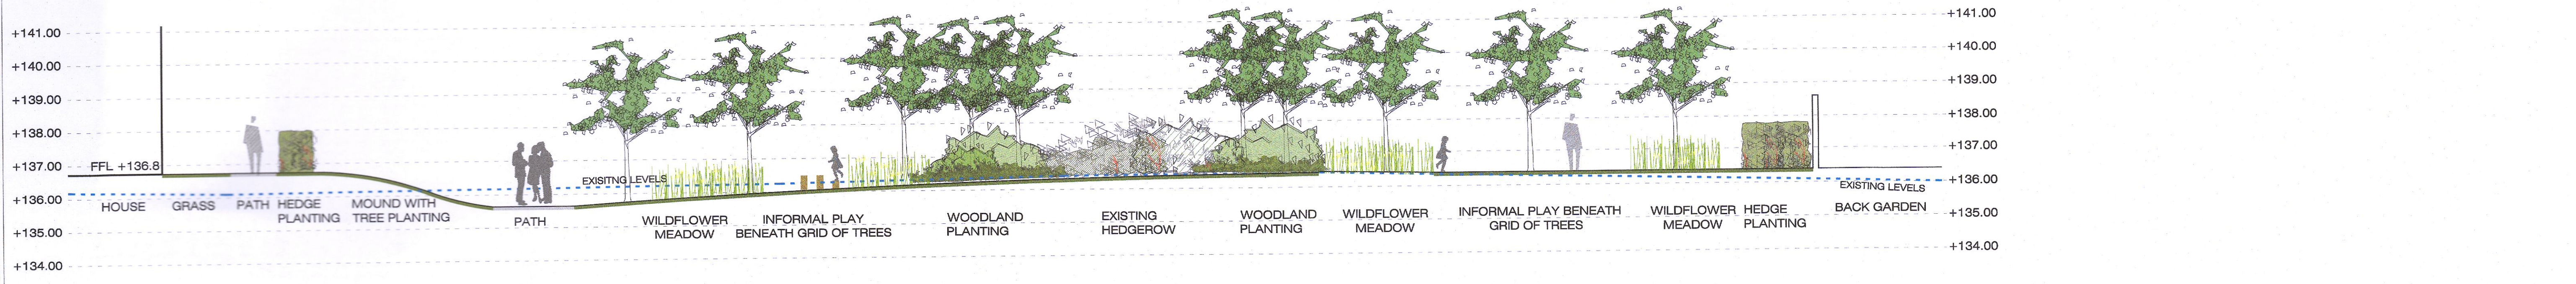

SECTION B - B  
SCALE 1:100

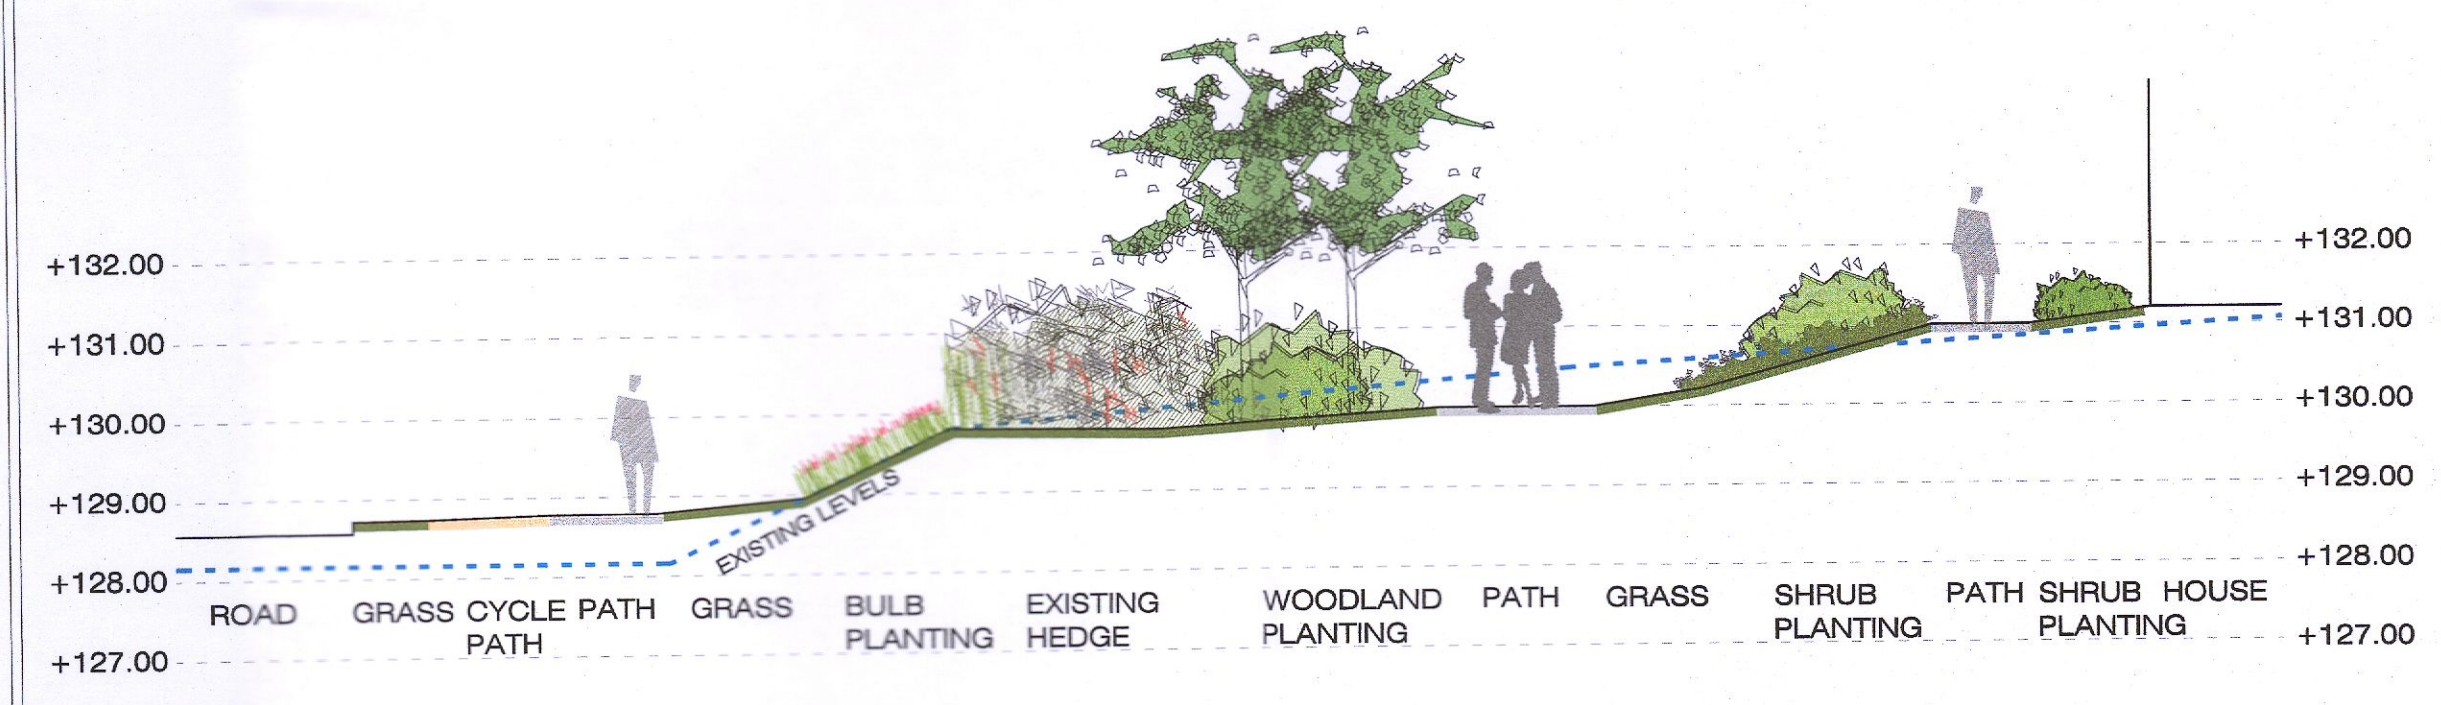

SECTION C - C  
SCALE 1:100



Rev.	Date	Note

Project name: <b>Residential Development, Stoney Hill Road, Rathcoole</b>	Project number: <b>18-008</b>
Drawing name: <b>Landscape Sections</b>	Drawing number: <b>LS-01-PP</b>

Drawing scale @ A1: <b>1:100</b>	Drawn by: <b>kg</b>	Checked by: <b>ld</b>
Status: <b>Planning</b>	date: <b>24.08.2022</b>	

Contact details: Linda Doyle (Director) mobile: 087 267 4196 e-mail linda@doyle-o'troithigh.com Daire O'Troithigh (Director) mobile: 088 300 3499 e-mail daith@doyle-o'troithigh.com	Office address: Pembroke House 28-32 Upper Pembroke Street Dublin 2
--	--

**doyle + o'troithigh**  
landscape - architecture