
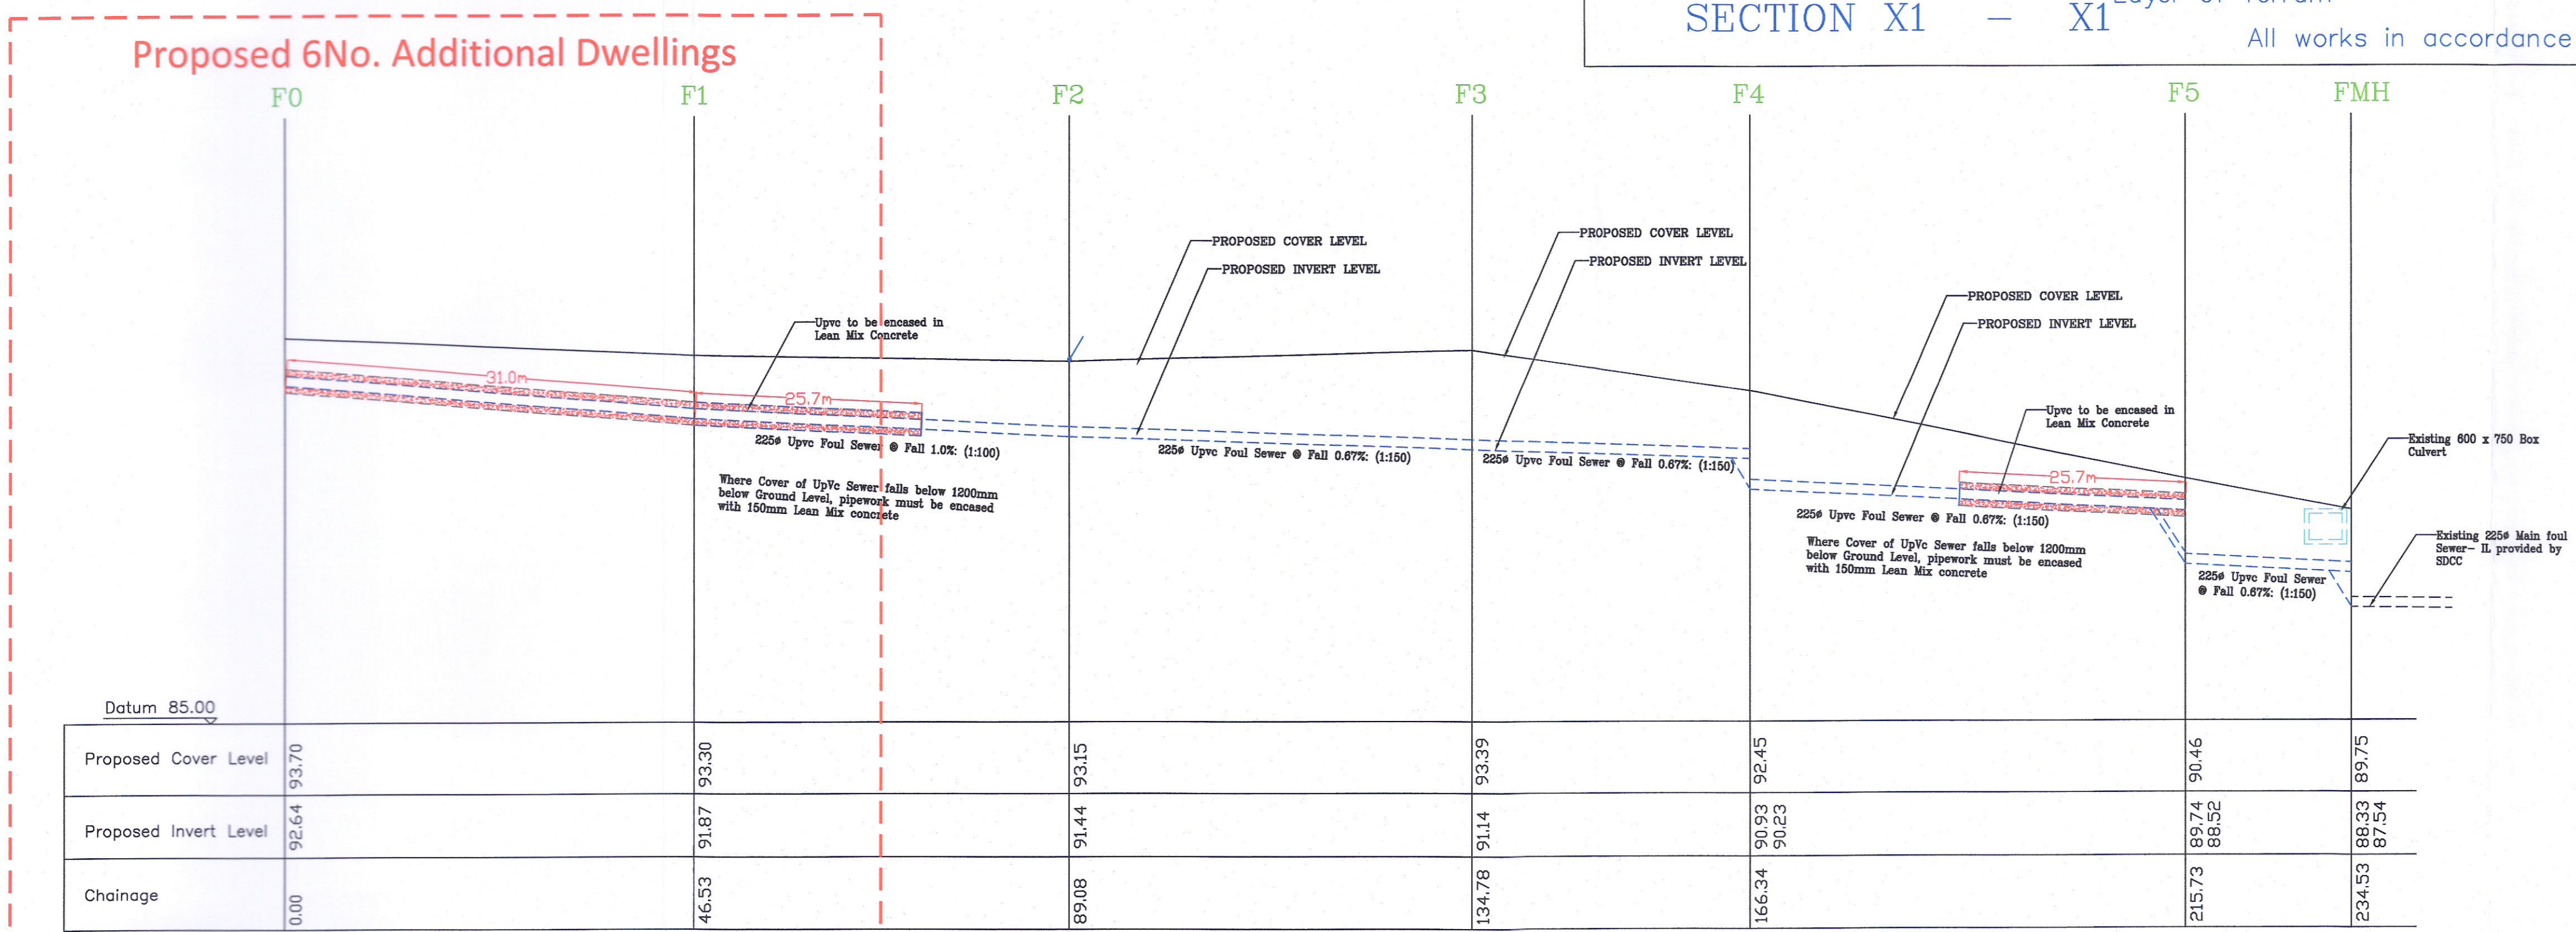


Road Sections, Levels & Gradients
 HORIZONTAL SCALE = 1 : 500
 VERTICAL SCALE = 1 : 100

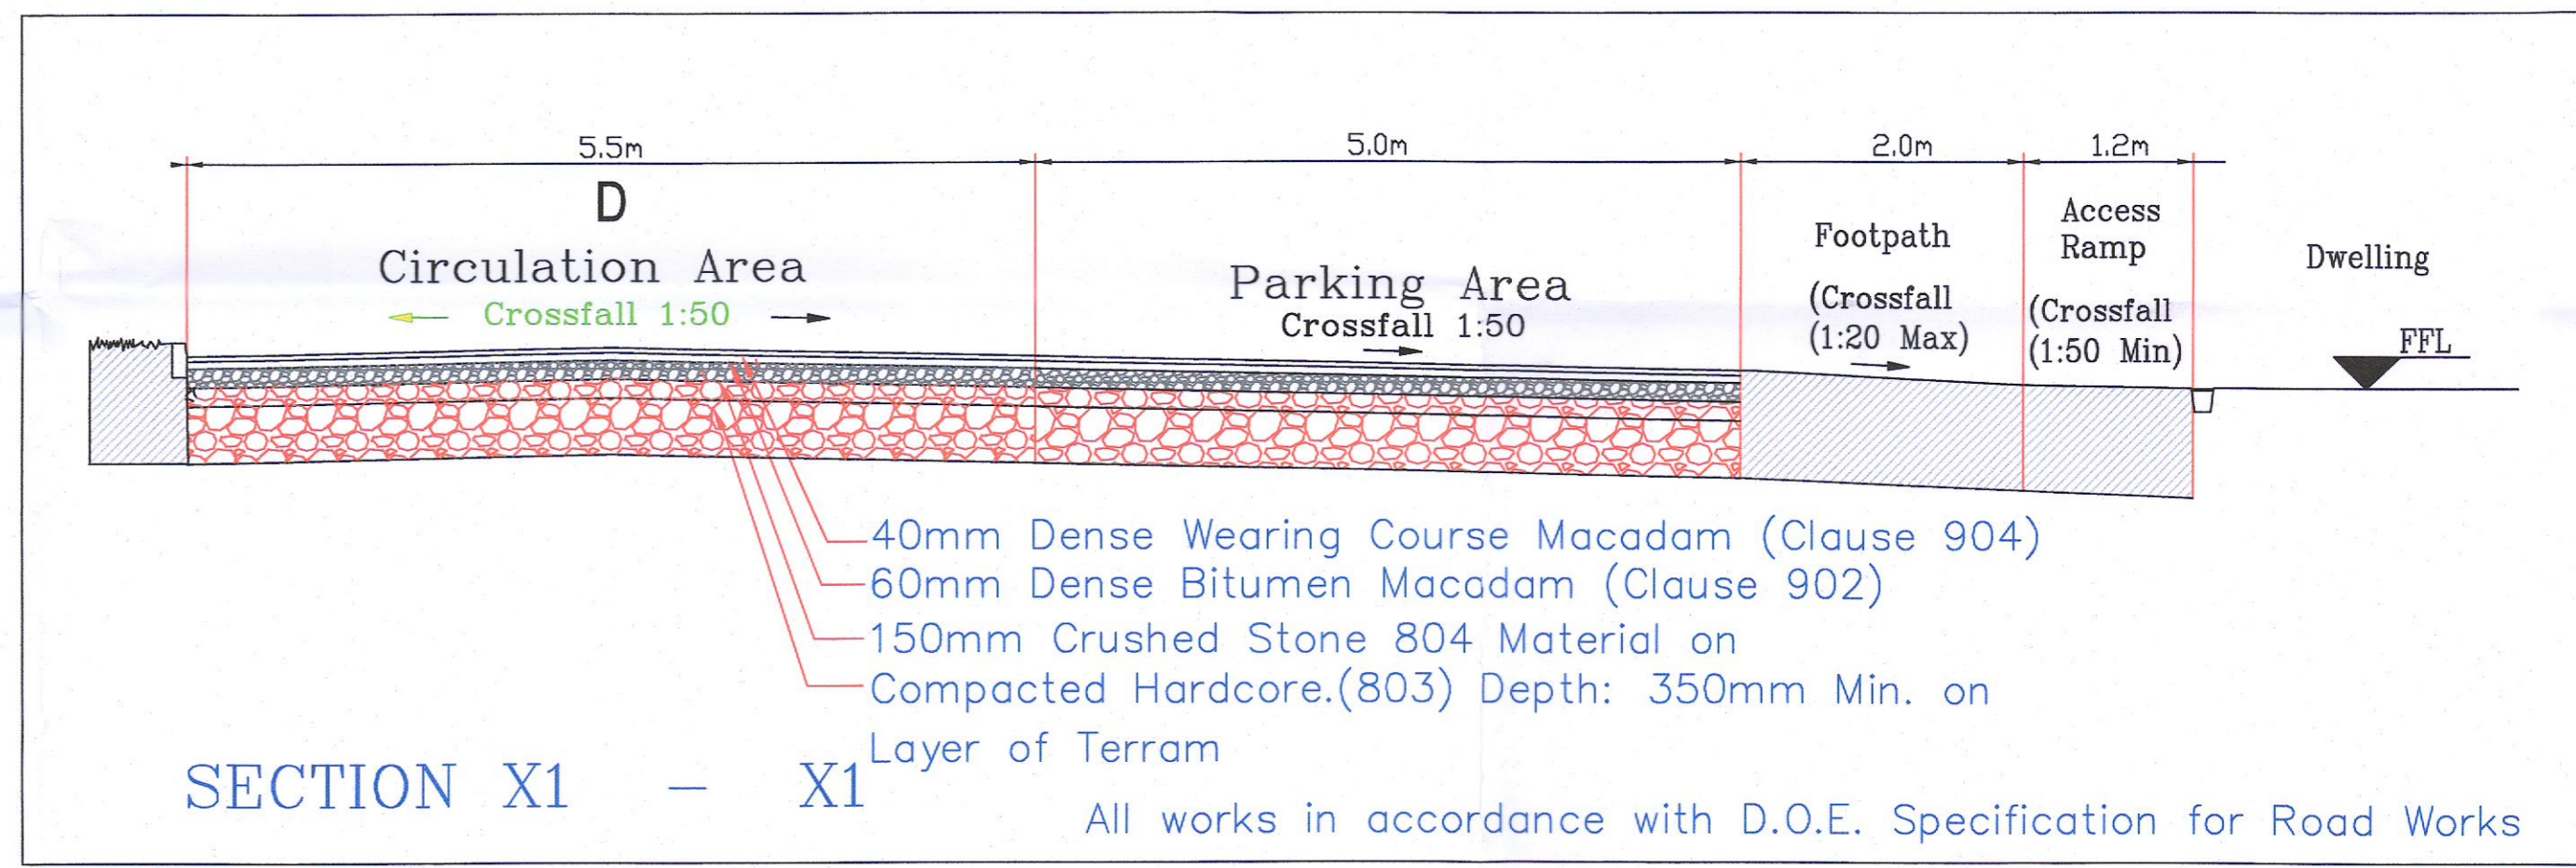

Foul Sewer Sections, Levels & Gradients
 HORIZONTAL SCALE = 1 : 500
 VERTICAL SCALE = 1 : 100

Thor Design & Management
 Architectural, Structural & Civil
 Engineering and Surveying Consultancy

Hallindarra, Birt, Co. Offaly
 Tel: 0800 21698
 Fax: 0909 21892
 Mobile: 086 9727752
 Email: thordesign@hotmail.com
 Consultant Engineer Hugh O'Rourke BEng, BSec.
 Reg No. 137731. Val. Reg No. 125228890

Architectural
 Planning
 Surveying
 Building
 Civil
 Structural

Drawn: H O'Rourke
 Approved: H O'Rourke

Project Title: Proposed Additional 6No. Dwellings @ St. Finian's Way, Newcastle, Co. Dublin
 Client: Pavement Homes Ltd

Drawing Title: Foul Sewer & Road Sections - Planning
 Drawing No.: PHL-22S-02 Rev. P2
 Date: 30th Aug. 2022 Scale 1:100 1:500