


Stormwater Sewer Sections, Levels & Gradients
 HORIZONTAL SCALE = 1 : 500
 VERTICAL SCALE = 1 : 100

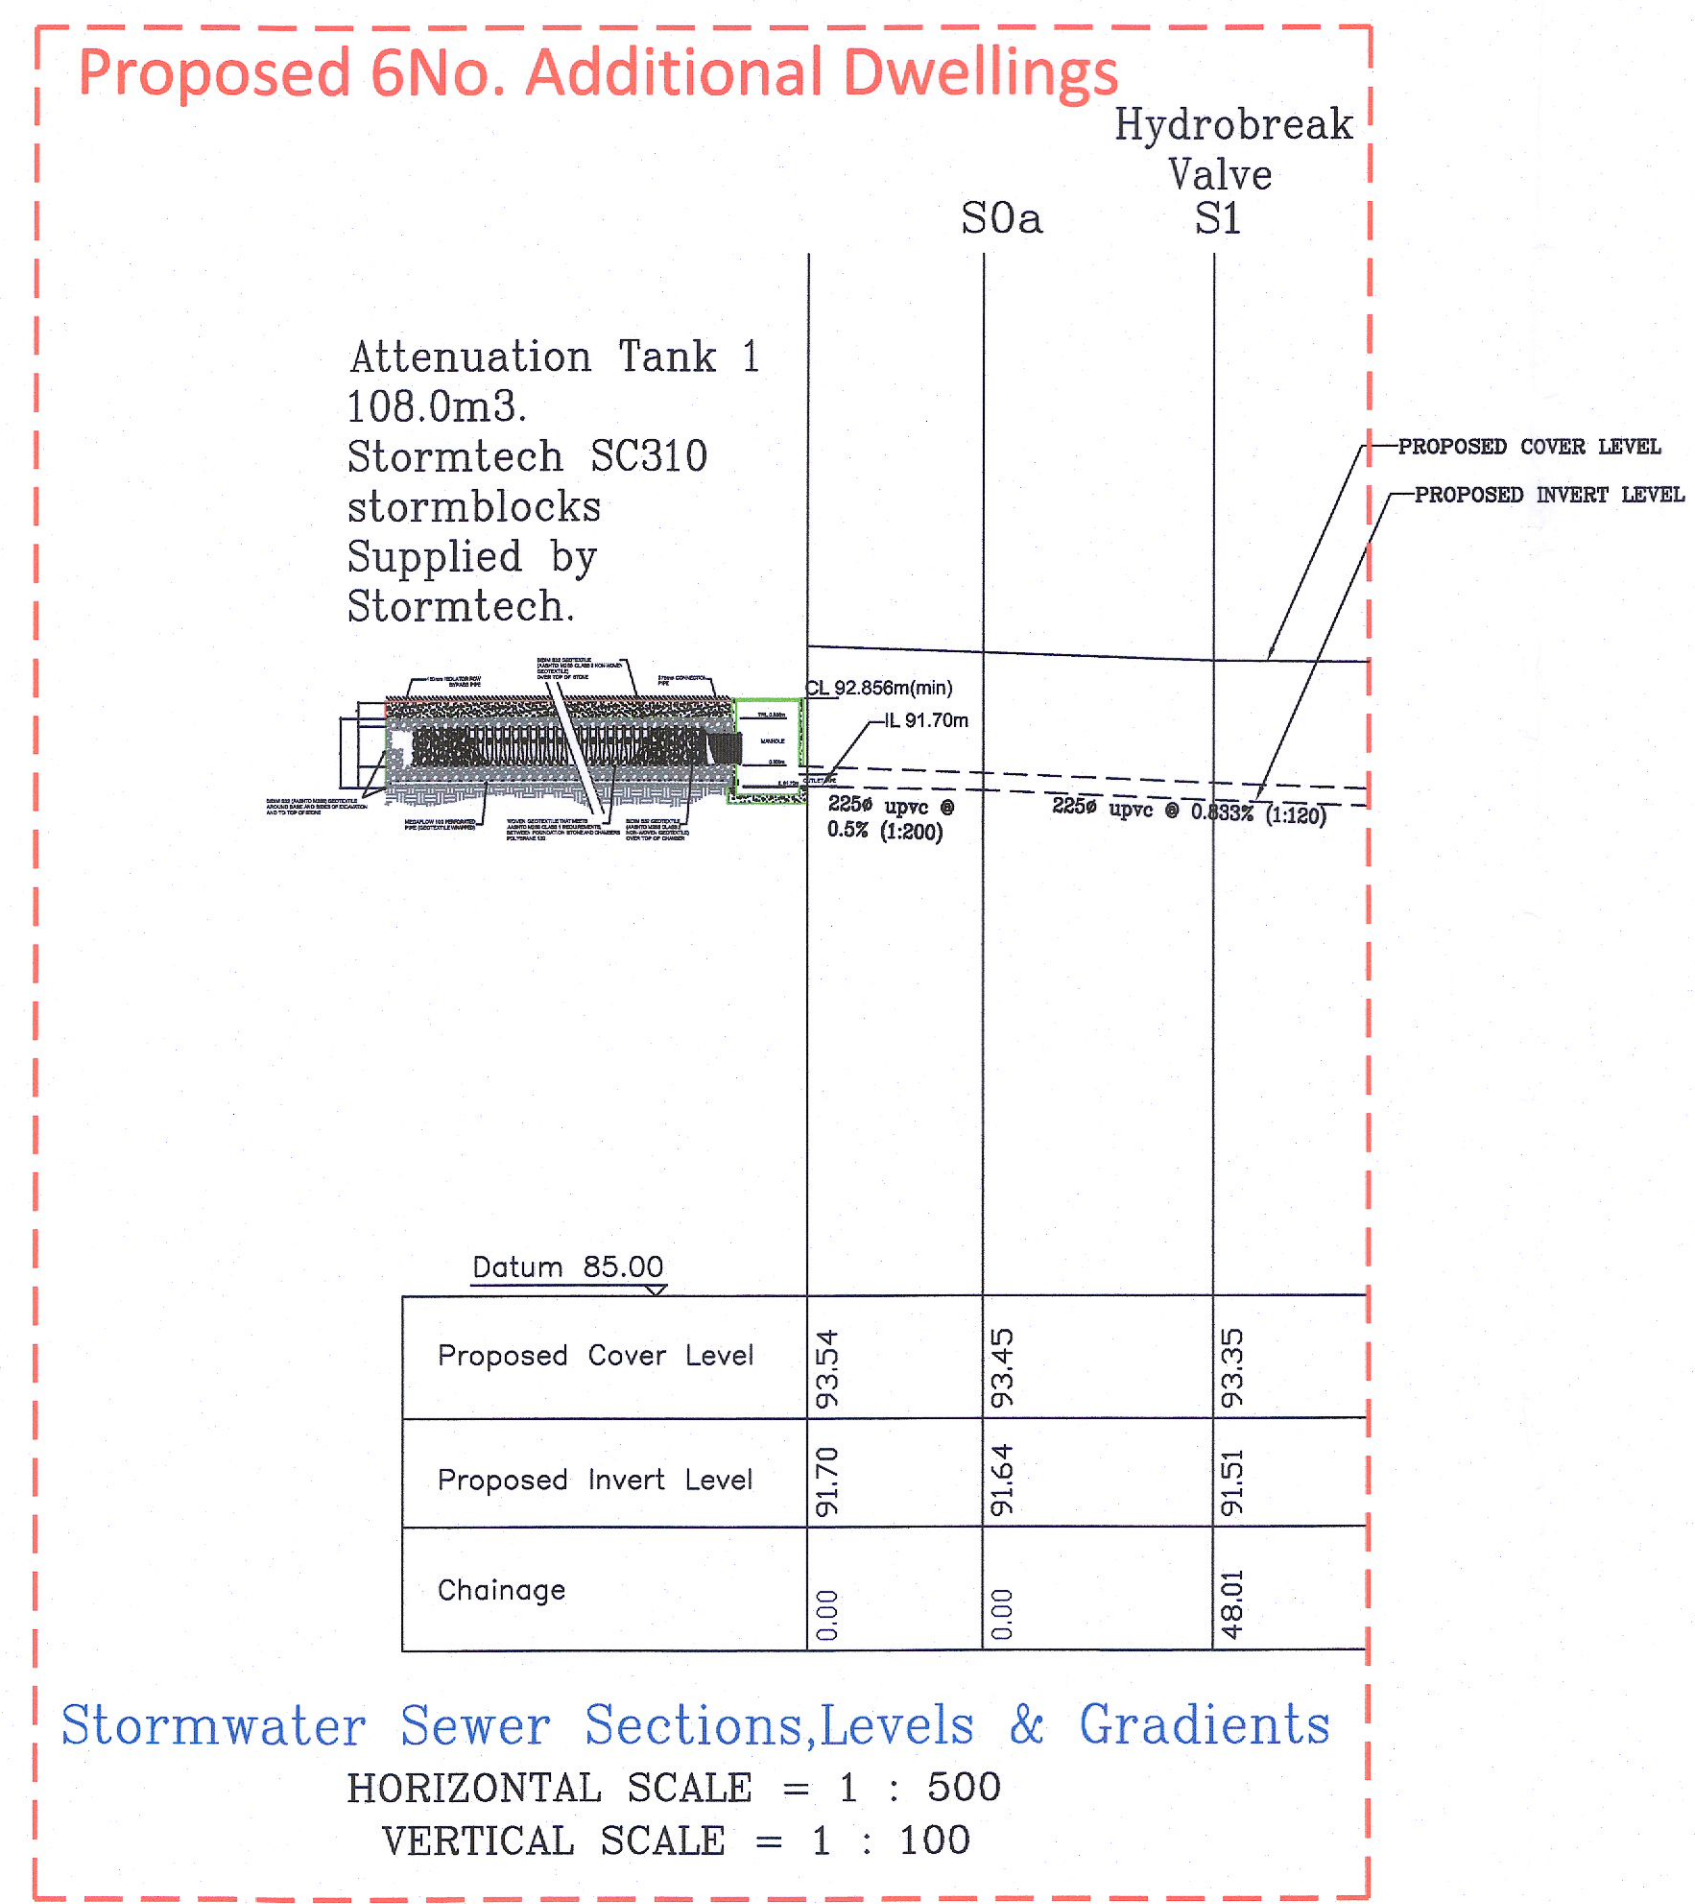

Stormwater Sewer Sections, Levels & Gradients
 HORIZONTAL SCALE = 1 : 500
 VERTICAL SCALE = 1 : 100

ALL WORKS TO BE CARRIED OUT IN COMPLIANCE WITH THE BUILDING REGULATIONS 1997 AS AMENDED BY THE 2000 REGULATIONS, AND THE HEALTH, SAFETY, AND WELFARE AT WORK REGULATIONS 1995.

Thor Design & Management
 Architectural, Structures & Civil Engineering and Surveying Consultancy.

Ballinderra, Birr, Co. Offaly
 Tel: 0509 21698
 Fax: 0509 21692
 Mobile: 086 8727752
 Email: thordesign@hotmail.com
 Consultant Engineer Hugh O'Rourke Insp. Eng. Reg No. 137735. Inst. Reg No. 25222896a.

Architectural
 Planning
 Surveying
 Building
 Civil
 Structural

Drawn: H O'Rourke
 Approved: H O'Rourke

Project Title: Proposed Additional 6No. Dwellings @ St. Finian's Way, Newcastle, Co. Dublin
 Client: Pavement Homes Ltd
 Drawing Title: Stormwater Site Drainage - Planning
 Drawing No.: PHL-22S-03 Rev.: P2
 Date: 30th Aug. 2022 Scale: 1:100 1:500