
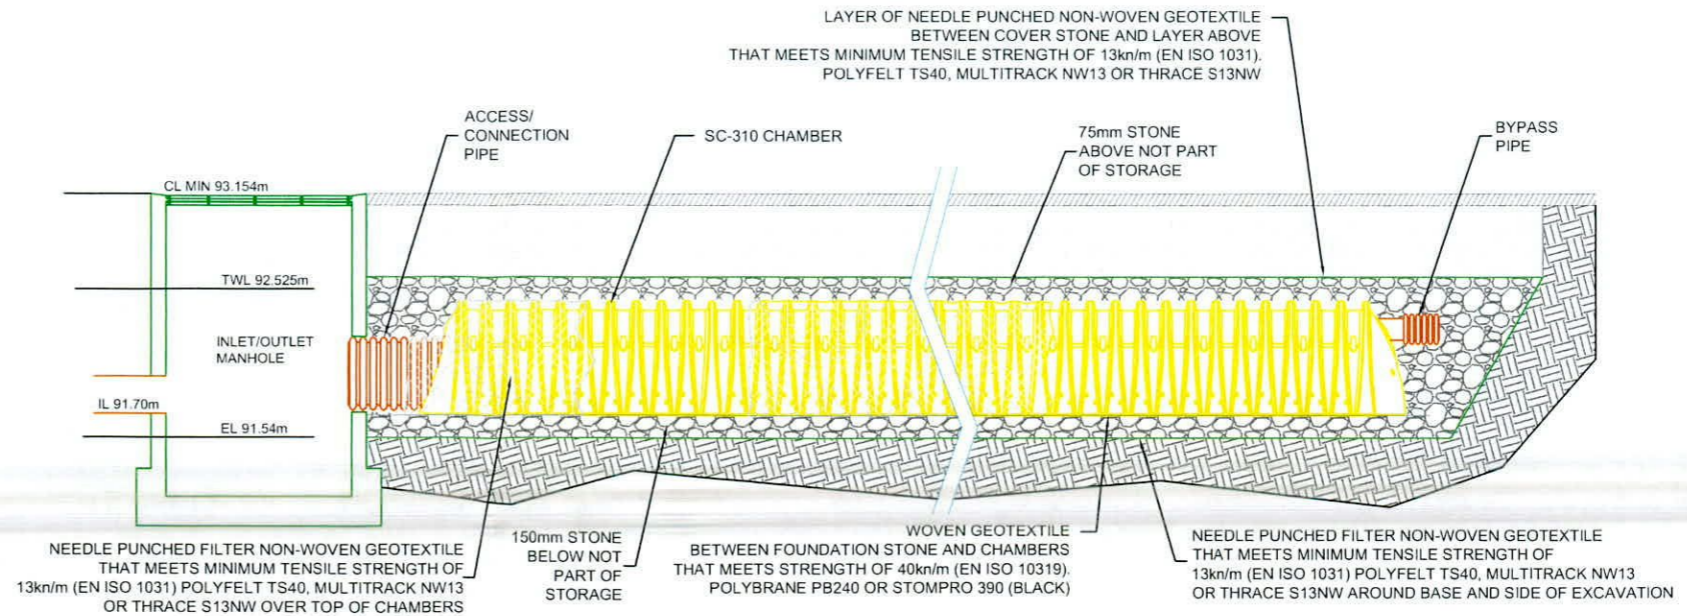


OFFLINE ATTENUATION TANK 1

OFFLINE SC310 SYSTEM SETUP

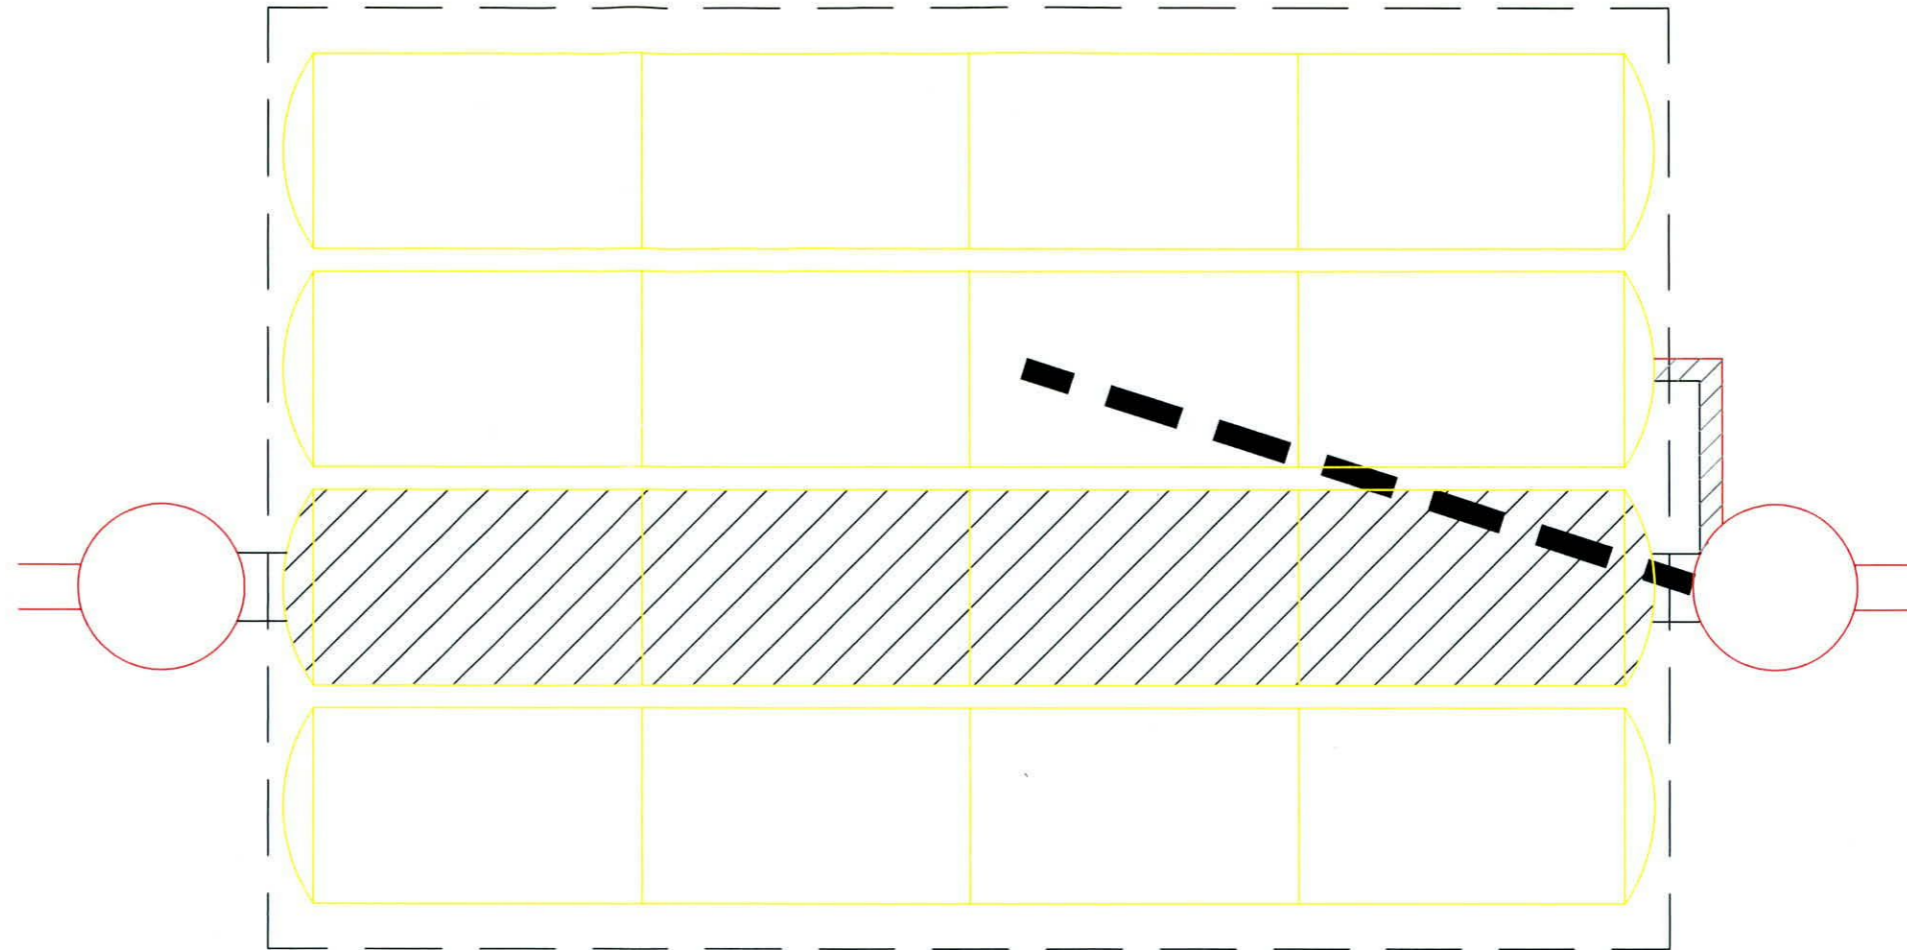

 Thor Design & Management Architects, Structural & Civil Engineering and Surveying Consultancy	
Bellindarra, Ballinacorney, Co. Offaly Tel: 0509 21688 Fax: 0509 21692 Mobile: 088 9727152 Email: thordesign@hotmail.com	
Consultant Engineer Hugh O'Rourke Eng. Reg. No. 17728, Inf. Reg. No. 125224990	
<input type="checkbox"/> Architectural <input checked="" type="checkbox"/> Planning <input type="checkbox"/> Surveying <input type="checkbox"/> Building <input type="checkbox"/> Civil <input type="checkbox"/> Structural	Drawn H. O'Rourke Approved H. O'Rourke
Project Title Proposed Additional 6No. Dwellings @ St. Finian's Way, Newcastle, Co. Dublin	
Client Pavement Homes Ltd	
Drawing Title Site Drainage PROPOSED STORMTECH ATTENUATION SYSTEM	
Drawing No. PHL-22S-06	Rev. PL2
Date: 30th Aug. 2022	Scale 1:50