

**EXISTING ROOF FLOOR PLAN VIEW**

**ADDITIONAL INFORMATION**

The information contained in this drawing is confidential and must not be divulged to any third party without the written consent of 4bes Design Services.



38 Larkfield Avenue  
Lucan  
Co. Dublin


No. 46 Wainsfort Park  
Terenure, Dublin 6W,  
D6W VX71

**EXISTING ROOF FLOOR PLAN VIEW**

DRAWN	JOHN FORBES , 38 LARKFIELD AVE. , LUCAN, CO. DUBLIN
DATE	Sept 2022
SCALE	1:50 @ A3
<b>Elaine and Michael Brannelly</b>	
<b>WP - 16</b>	





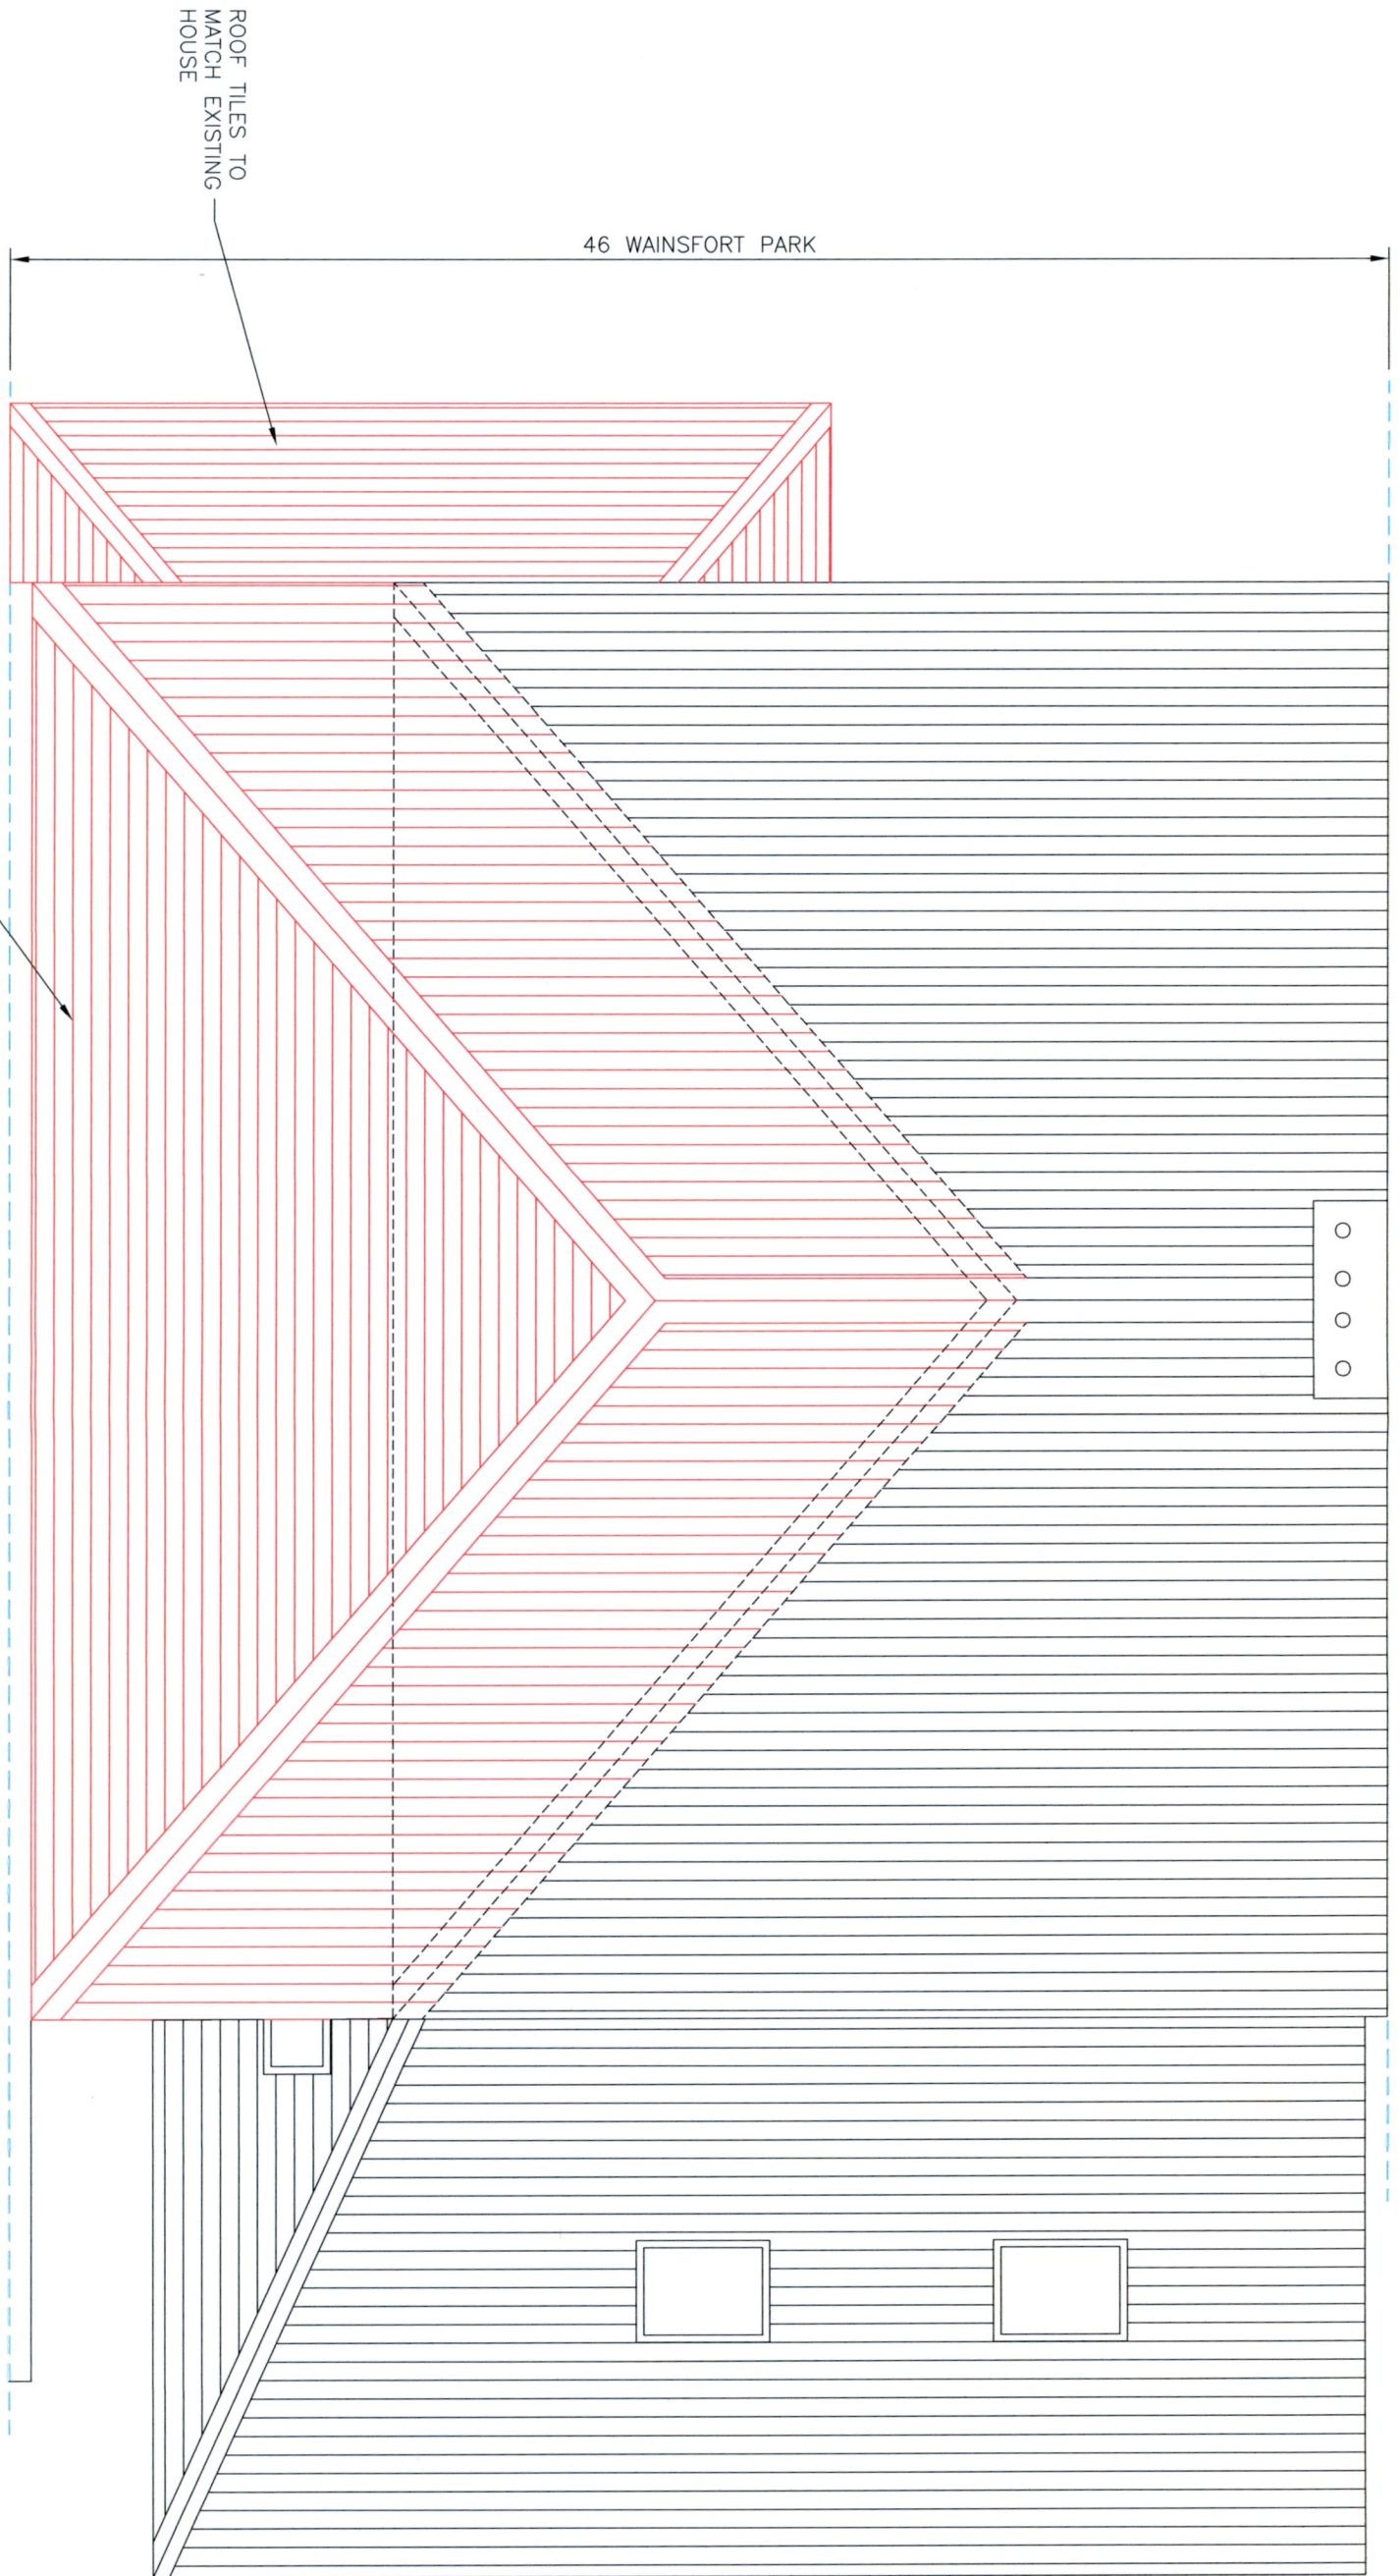

**PROPOSED ROOF FLOOR PLAN VIEW**

**ADDITIONAL INFORMATION**

The information contained in this drawing is confidential and must not be divulged to any third party without the written consent of 4bes Design Services.



38 Larkfield Avenue  
Lucan  
Co. Dublin

No. 46 Wainsfort Park  
Terenure, Dublin 6W,  
D6W VX71

EXISTING ROOF FLOOR PLAN  
VIEW

DRAWN	JOHN FORBES , 38 LARKFIELD AVE. , LUCAN, CO. DUBLIN	Elaine and Michael Brannelly
DATE	Sept 2022	
SCALE	1:50 @ A3	

**WP - 17**