

ADDITIONAL INFORMATION

The information contained in this drawing is confidential and must not be divulged to any third party without the written consent of 4bes Design Services.



38 Larkfield Avenue
Lucan
Co. Dublin


No. 46 Wainsfort Park
Terenure, Dublin 6W,
D6W VX71


**PROPOSED FRONT
ELEVATION**

DRAWN	JOHN FORBES , 38 LARKFIELD AVE. , LUCAN, CO. DUBLIN
DATE	June 2022
SCALE	1:50 @ A3

WP - 9

PROPOSED FRONT ELEVATION

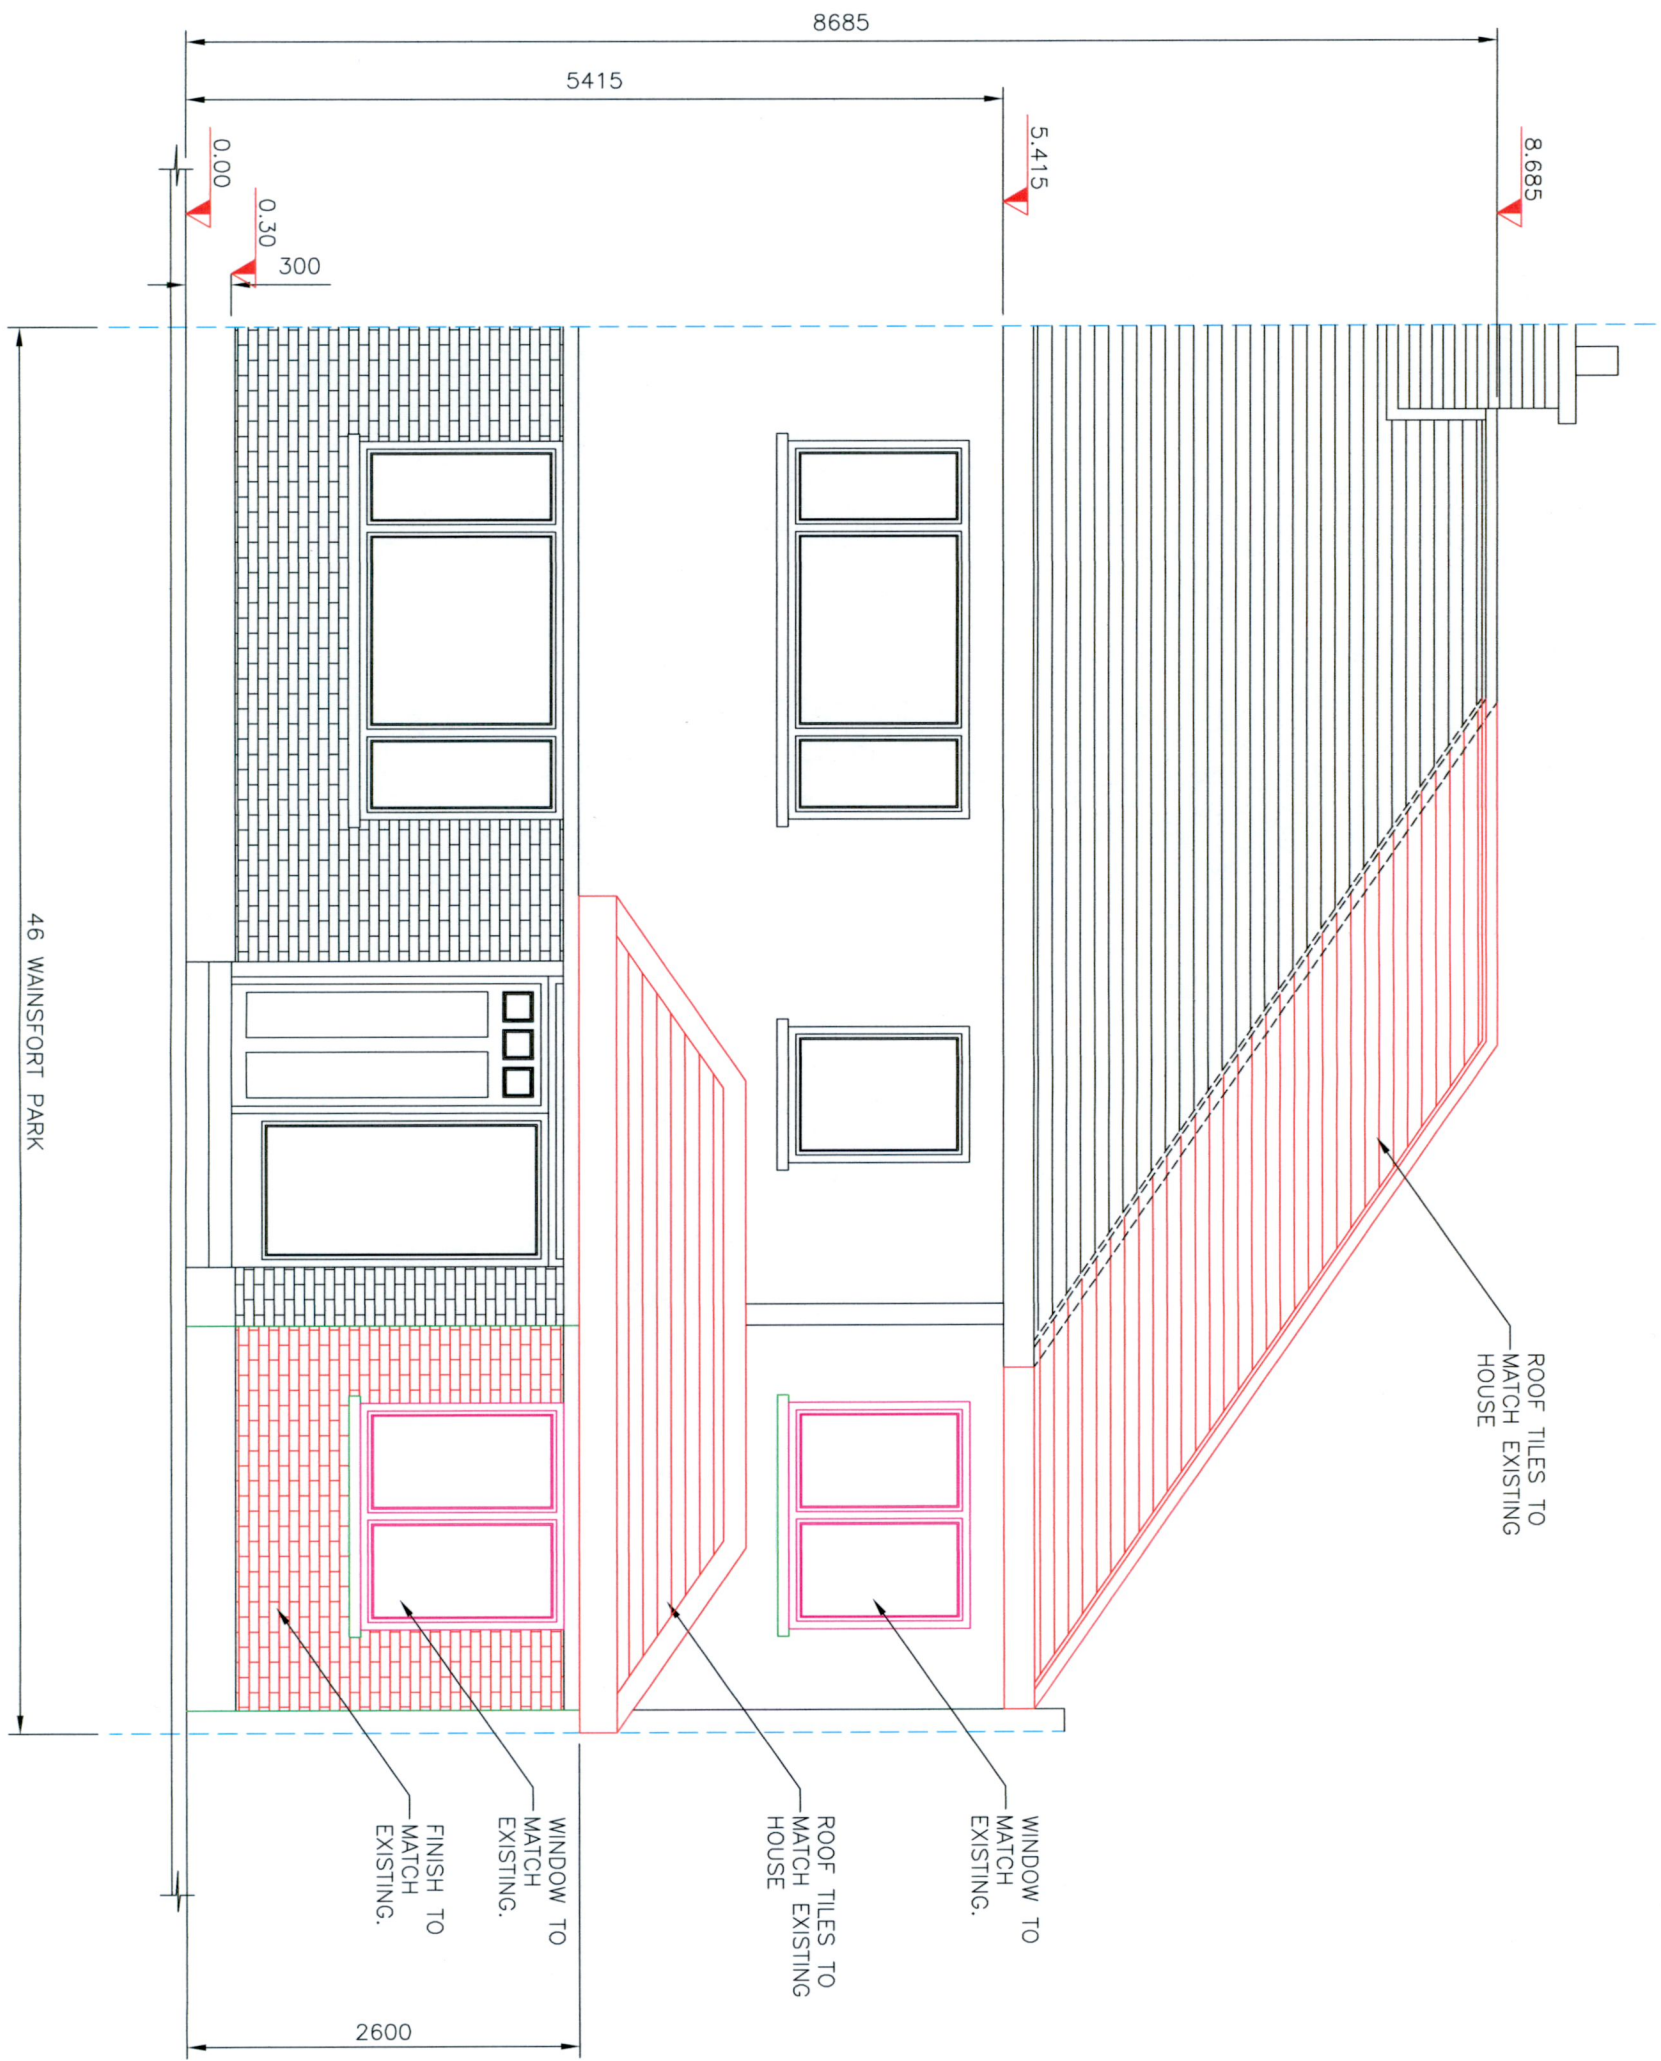

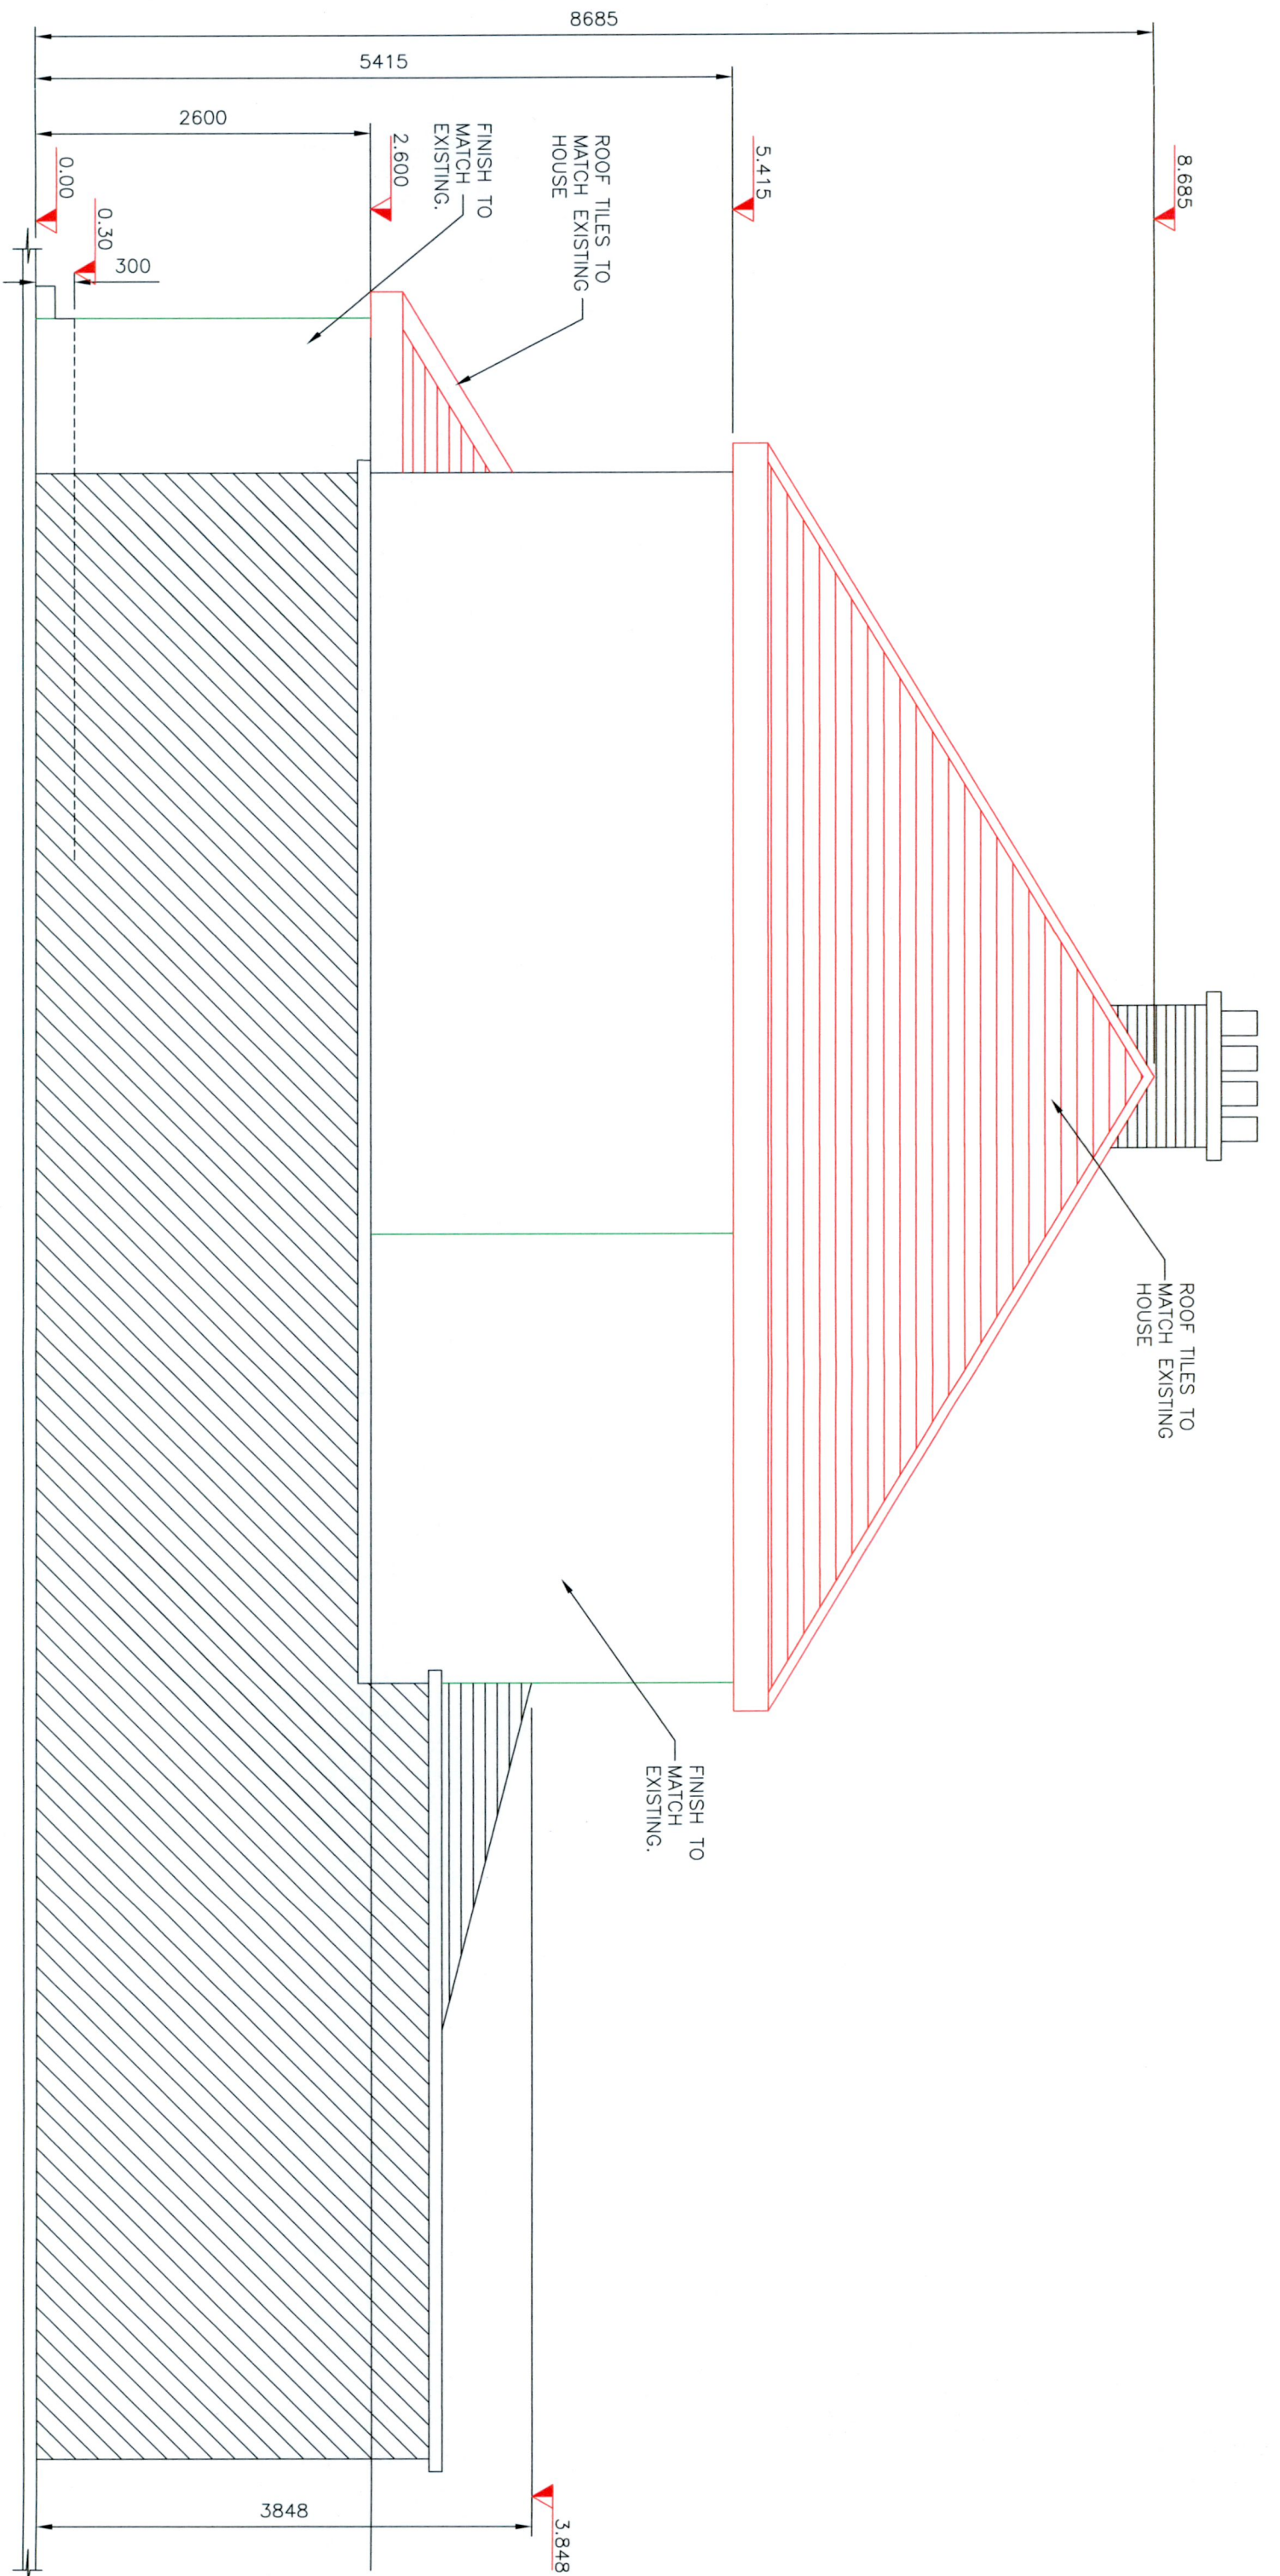

PROPOSED SIDE ELEVATION

ADDITIONAL INFORMATION



The information contained in this drawing is confidential and must not be divulged to any third party without the written consent of 4bes Design Services.



38 Larkfield Avenue
Lucan
Co. Dublin

No.46 Wainstfort Park
Terenure, Dublin 6W,
D6W VX71

PROPOSED SIDE ELEVATION

DRAWN	JOHN FORBES , 38 LARKFIELD AVE. , LUCAN, CO. DUBLIN
DATE	June 2022
SCALE	1:50 @ A3

Elaine and Michael Brannelly

WP - 11