

ADDERIG PHASE 2 (GRANTED)

ADDERIG PHASE 1 (GRANTED)

ADAMSTOWN WAY

Flexible use at ground floor



BUS TURNING CIRCLE  
REFER TO TRAFFIC CONSULTANT'S DRAWINGS FOR MORE INFORMATION


BUS LAY-BYS  
REFER TO TRAFFIC CONSULTANT'S DRAWINGS FOR MORE INFORMATION

BUS LAY-BYS  
REFER TO TRAFFIC CONSULTANT'S DRAWINGS FOR MORE INFORMATION


Note: To be read in conjunction with Landscape Architects plans and details & Traffic Consultant information

1 SITE LAYOUT PLAN  
Scale: 1:500

REV	DATE	DESCRIPTION	BY
1	12/08/2022	Issued for RFI	WC

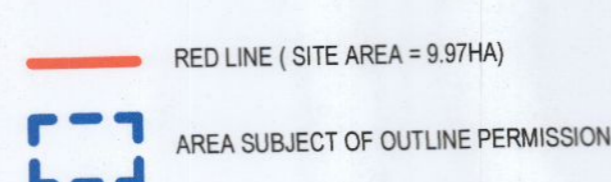

Dimensions to individual unit types are shown on the Unit Type drawings

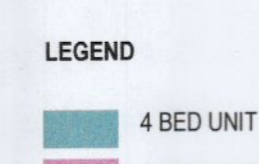

RESPONSE TO REQUEST FOR FURTHER INFORMATION

Client: Adamstown Station & Boulevard Ltd.  
 Project: ADAMSTOWN BOULEVARD - PHASE 1  
 Title: Proposed Site Layout Plan - Overall Masterplan  
 Sheet No: 1238-MDO-ZZ-XX-DR-A-05002  
 Scale: As indicated @ A0 Current Rev: 1 Project No: 1238

MC CAULEY DAYE O'CONNELL ARCHITECTS  
 11 Merrion Square, Dublin 2, Ireland  
 Telephone: +353 (0)1 400 4171  
 info@mcd.ie | www.mcd.ie