




Section G-G' Streetscape
Scale 1:100

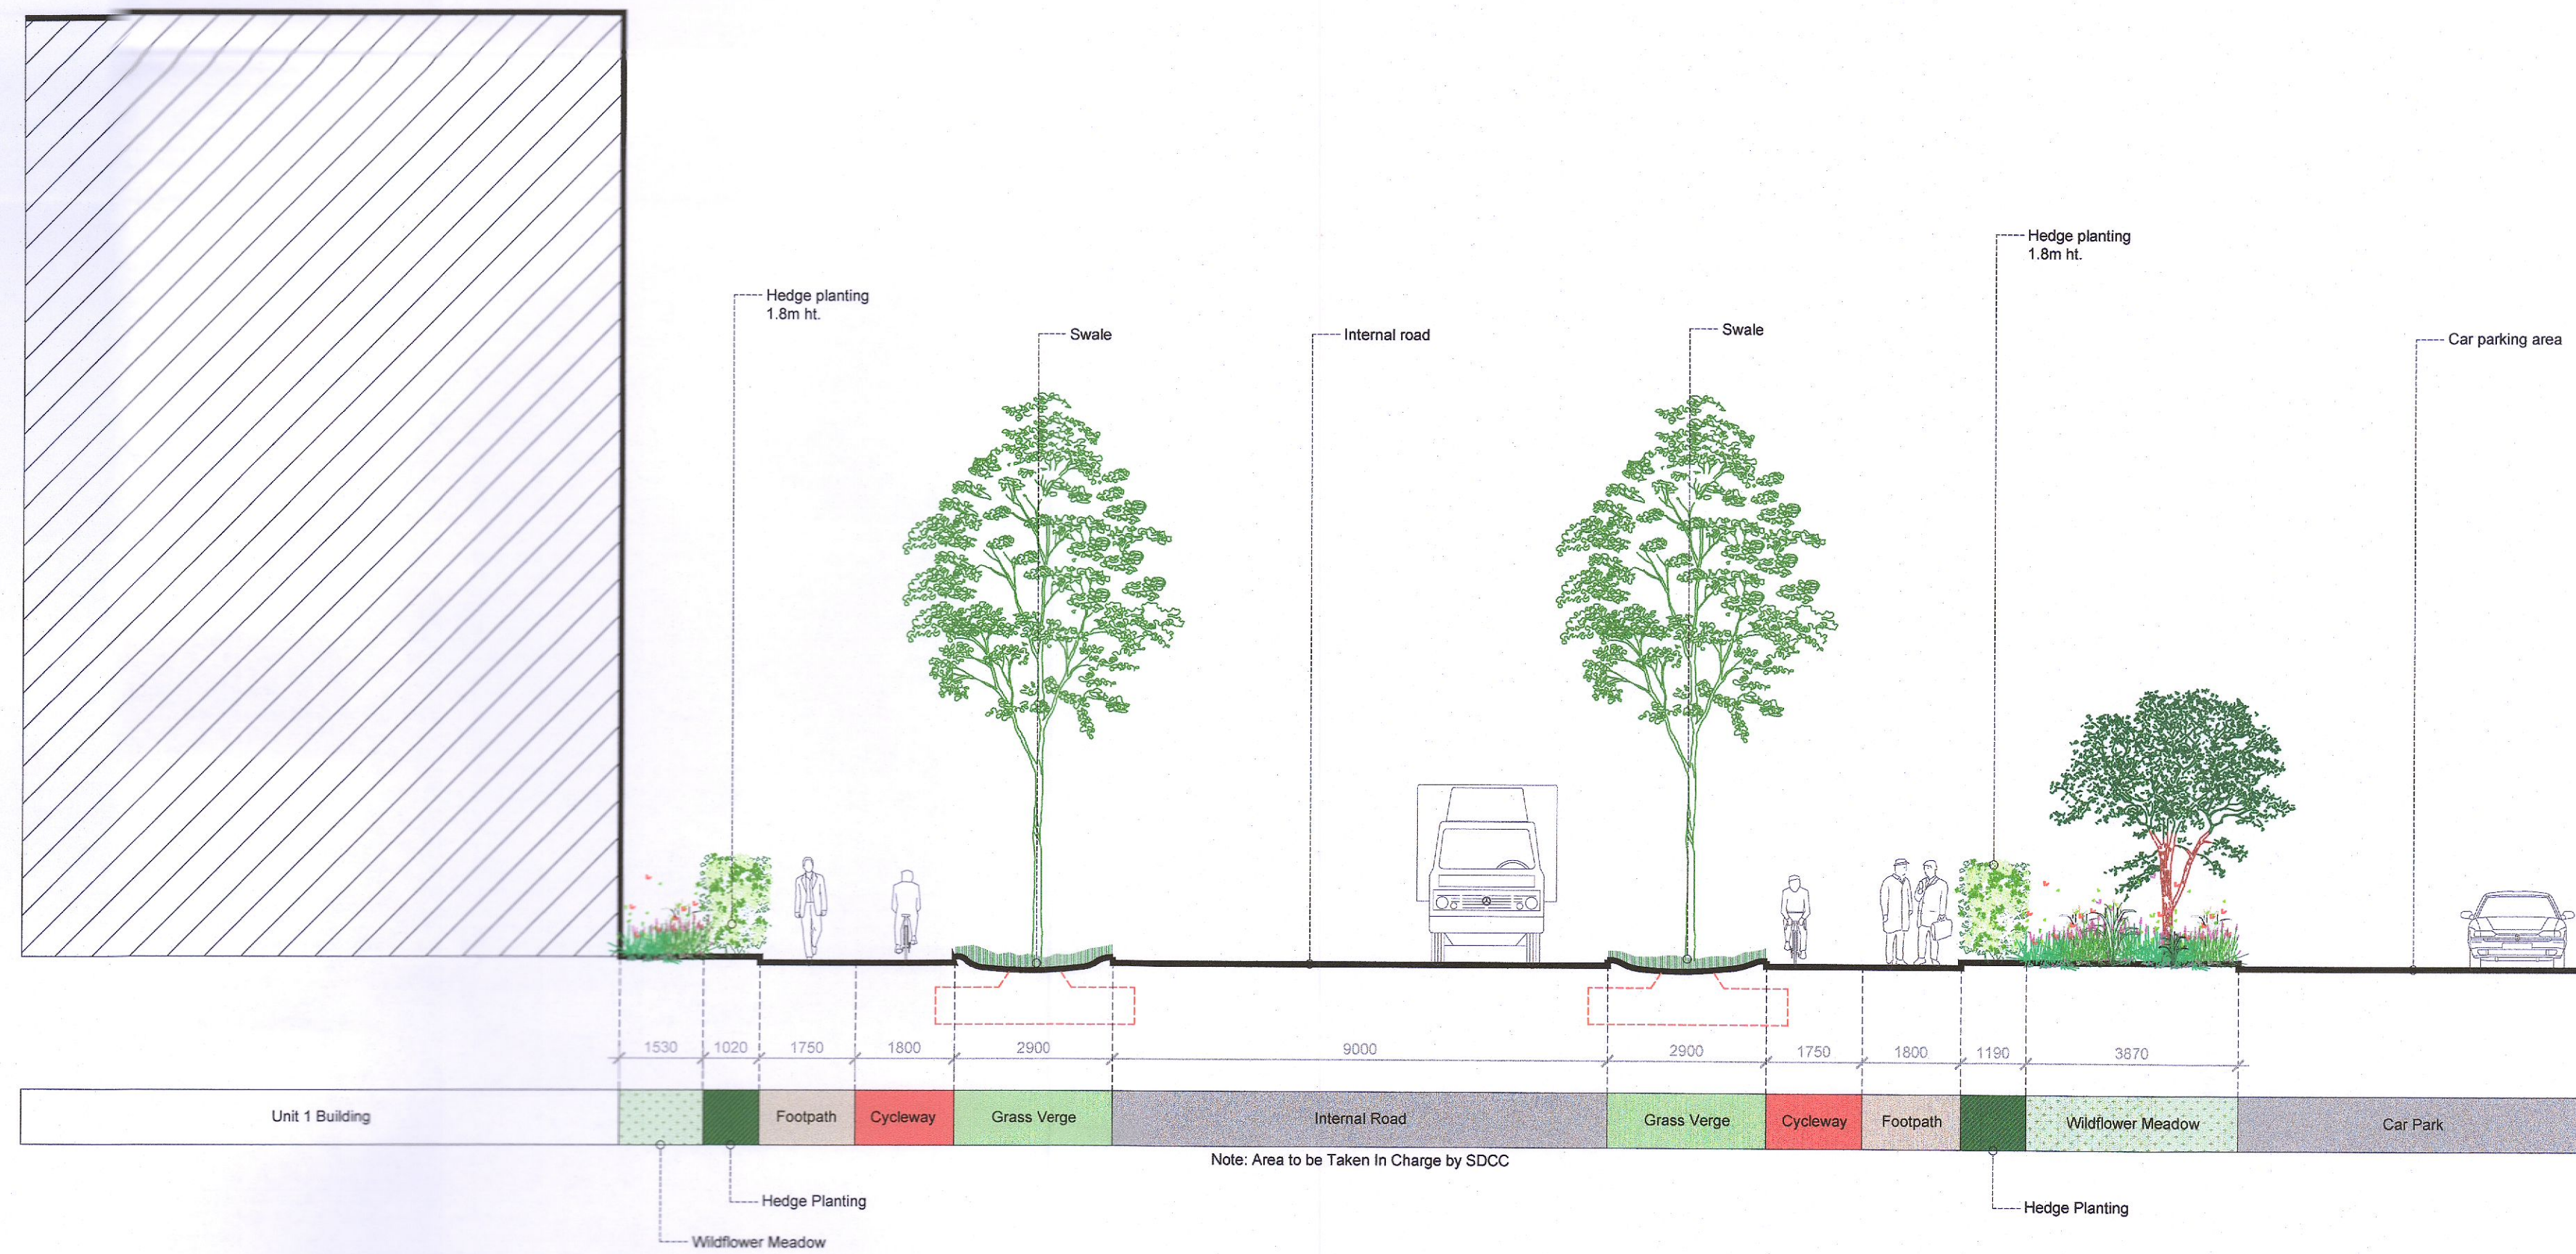

Section H-H' Back Boundary
Scale 1:100

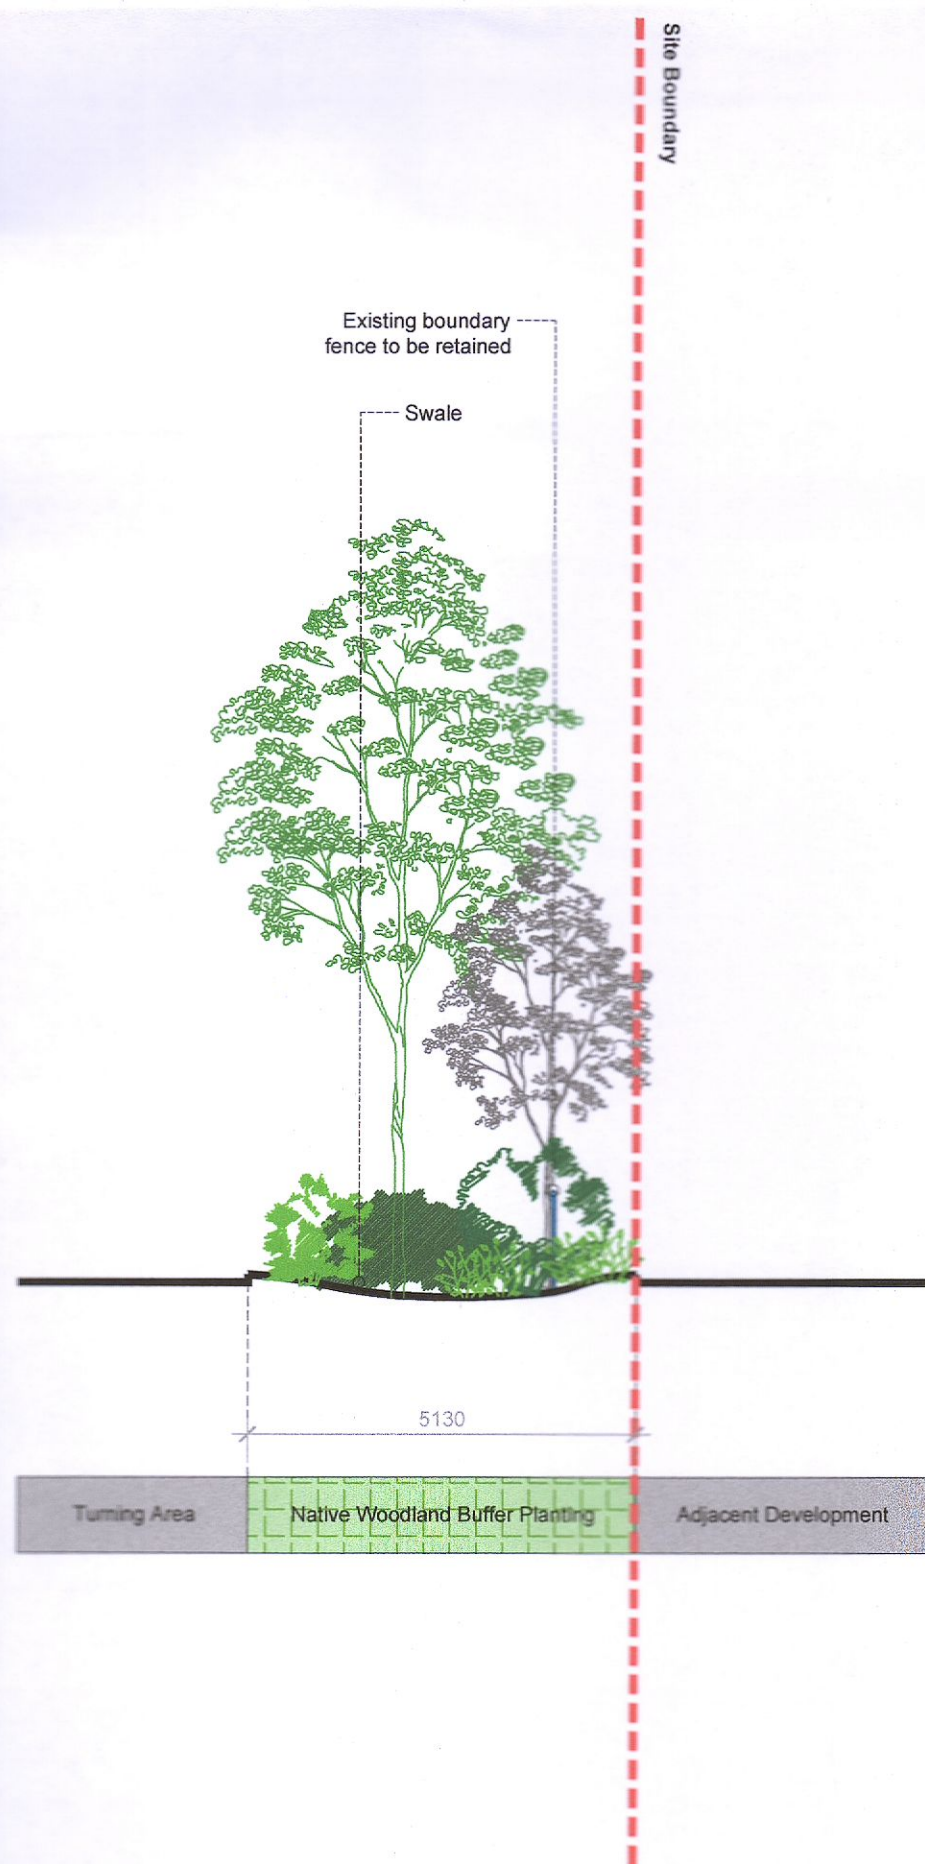

Section I-I' Back Boundary
Scale 1:100

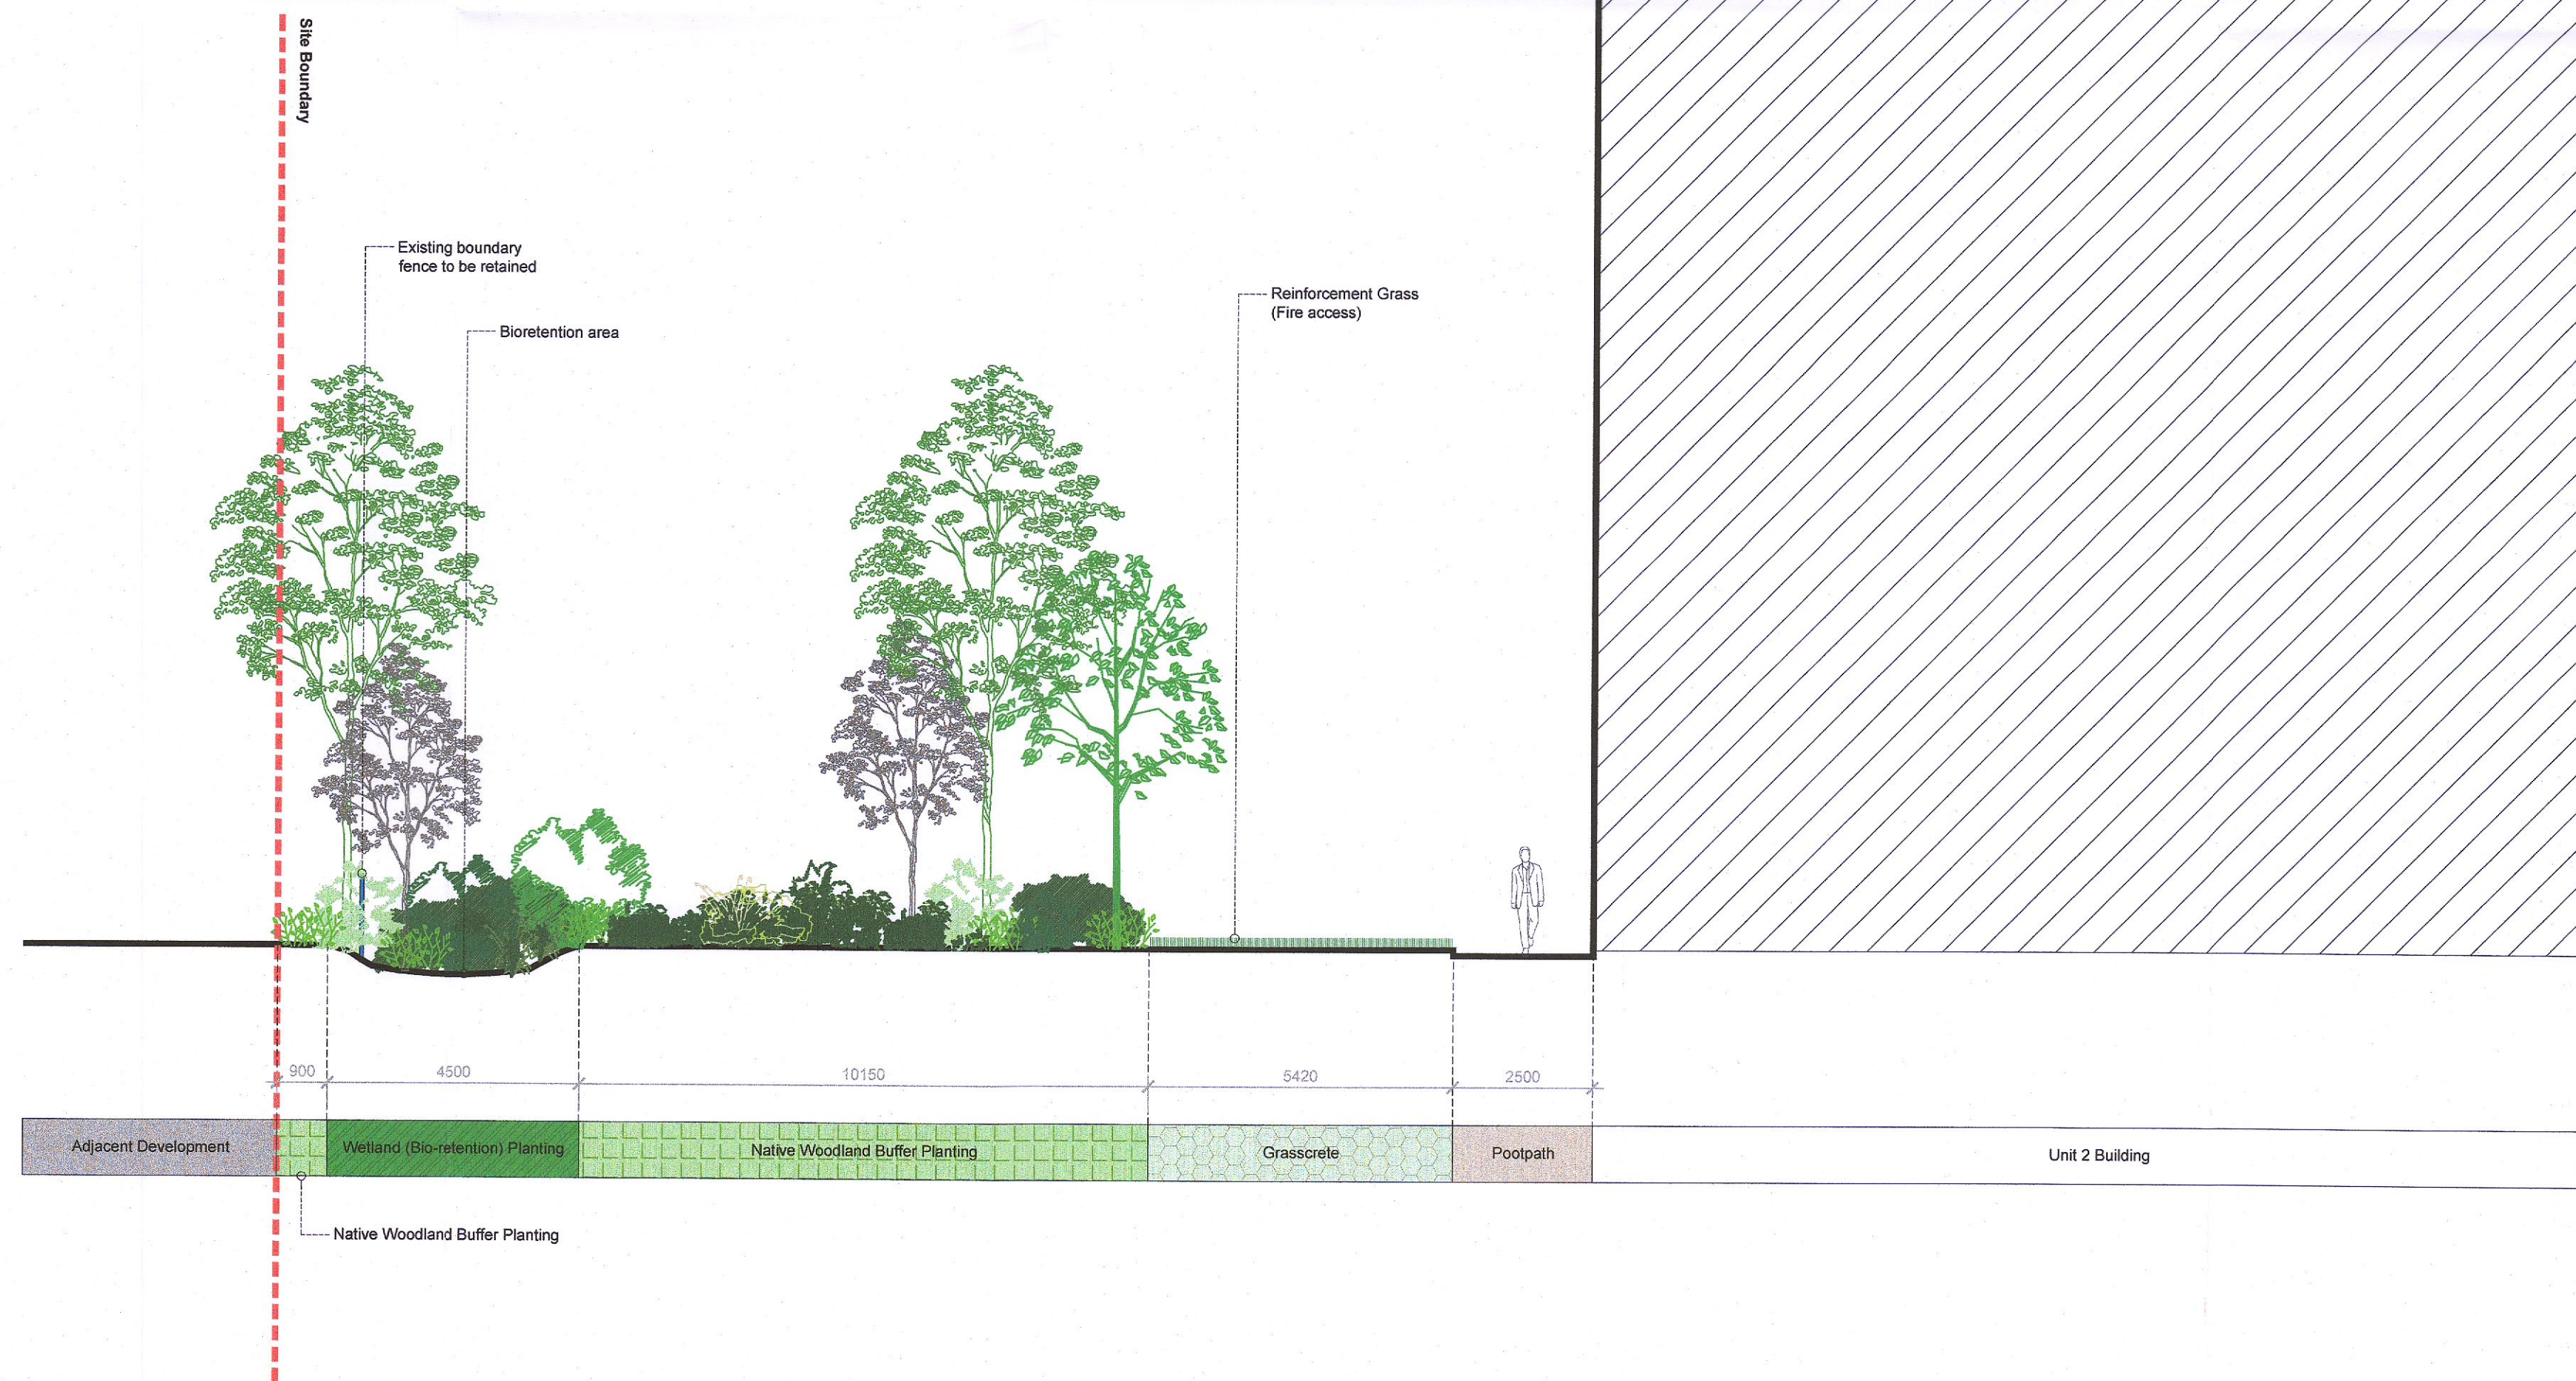

- This drawing is intended to show landscape architectural proposals only. Please refer to Architects and Engineers drawings for relevant details of buildings, structures, roads, parking etc.
- The copyright of this drawing is vested with Murray & Associates. This drawing may not be copied or reproduced without written consent.
- All materials referenced to on this drawing - including plant species - are indicative and subject to change following detailed site investigation. Significant changes, if any are required, will be referred to the relevant authority for agreement.
- This drawing is not suitable for use for construction purposes.
- Discrepancies to be referred to Murray & Associates for clarification.

murray & associates
landscape architecture

18 The Seaport Building
44-45 Clontarf Road
Dublin 3, D03 R9F0
m@murphy-associates.com
www.murray-associates.com
+353 (0)1 854 0000

B	06/09/22	RFI	IV	IMB
A	23/08/22	RFI	IV	IMB
0	01/04/22	Planning Issue	IHT	IMB
REV	DATE	REVISION	DRAWN	CHECKED

CLIENT
Blackwin Limited

PROJECT TITLE
Warehousing / Logistics and Office Development at Calmount Road

SHEET TITLE
Landscape Sections
Sheet 4 of 4

SHEET NO.	SHEET SIZE
1878_PL_S_04	A1
SCALE	REVISION
1:100	B
STAGE	DATE
PLANNING	06/09/22