




V1 - OFFICE FACILITY TUNING AREA  
7.7m FIRE TENDER

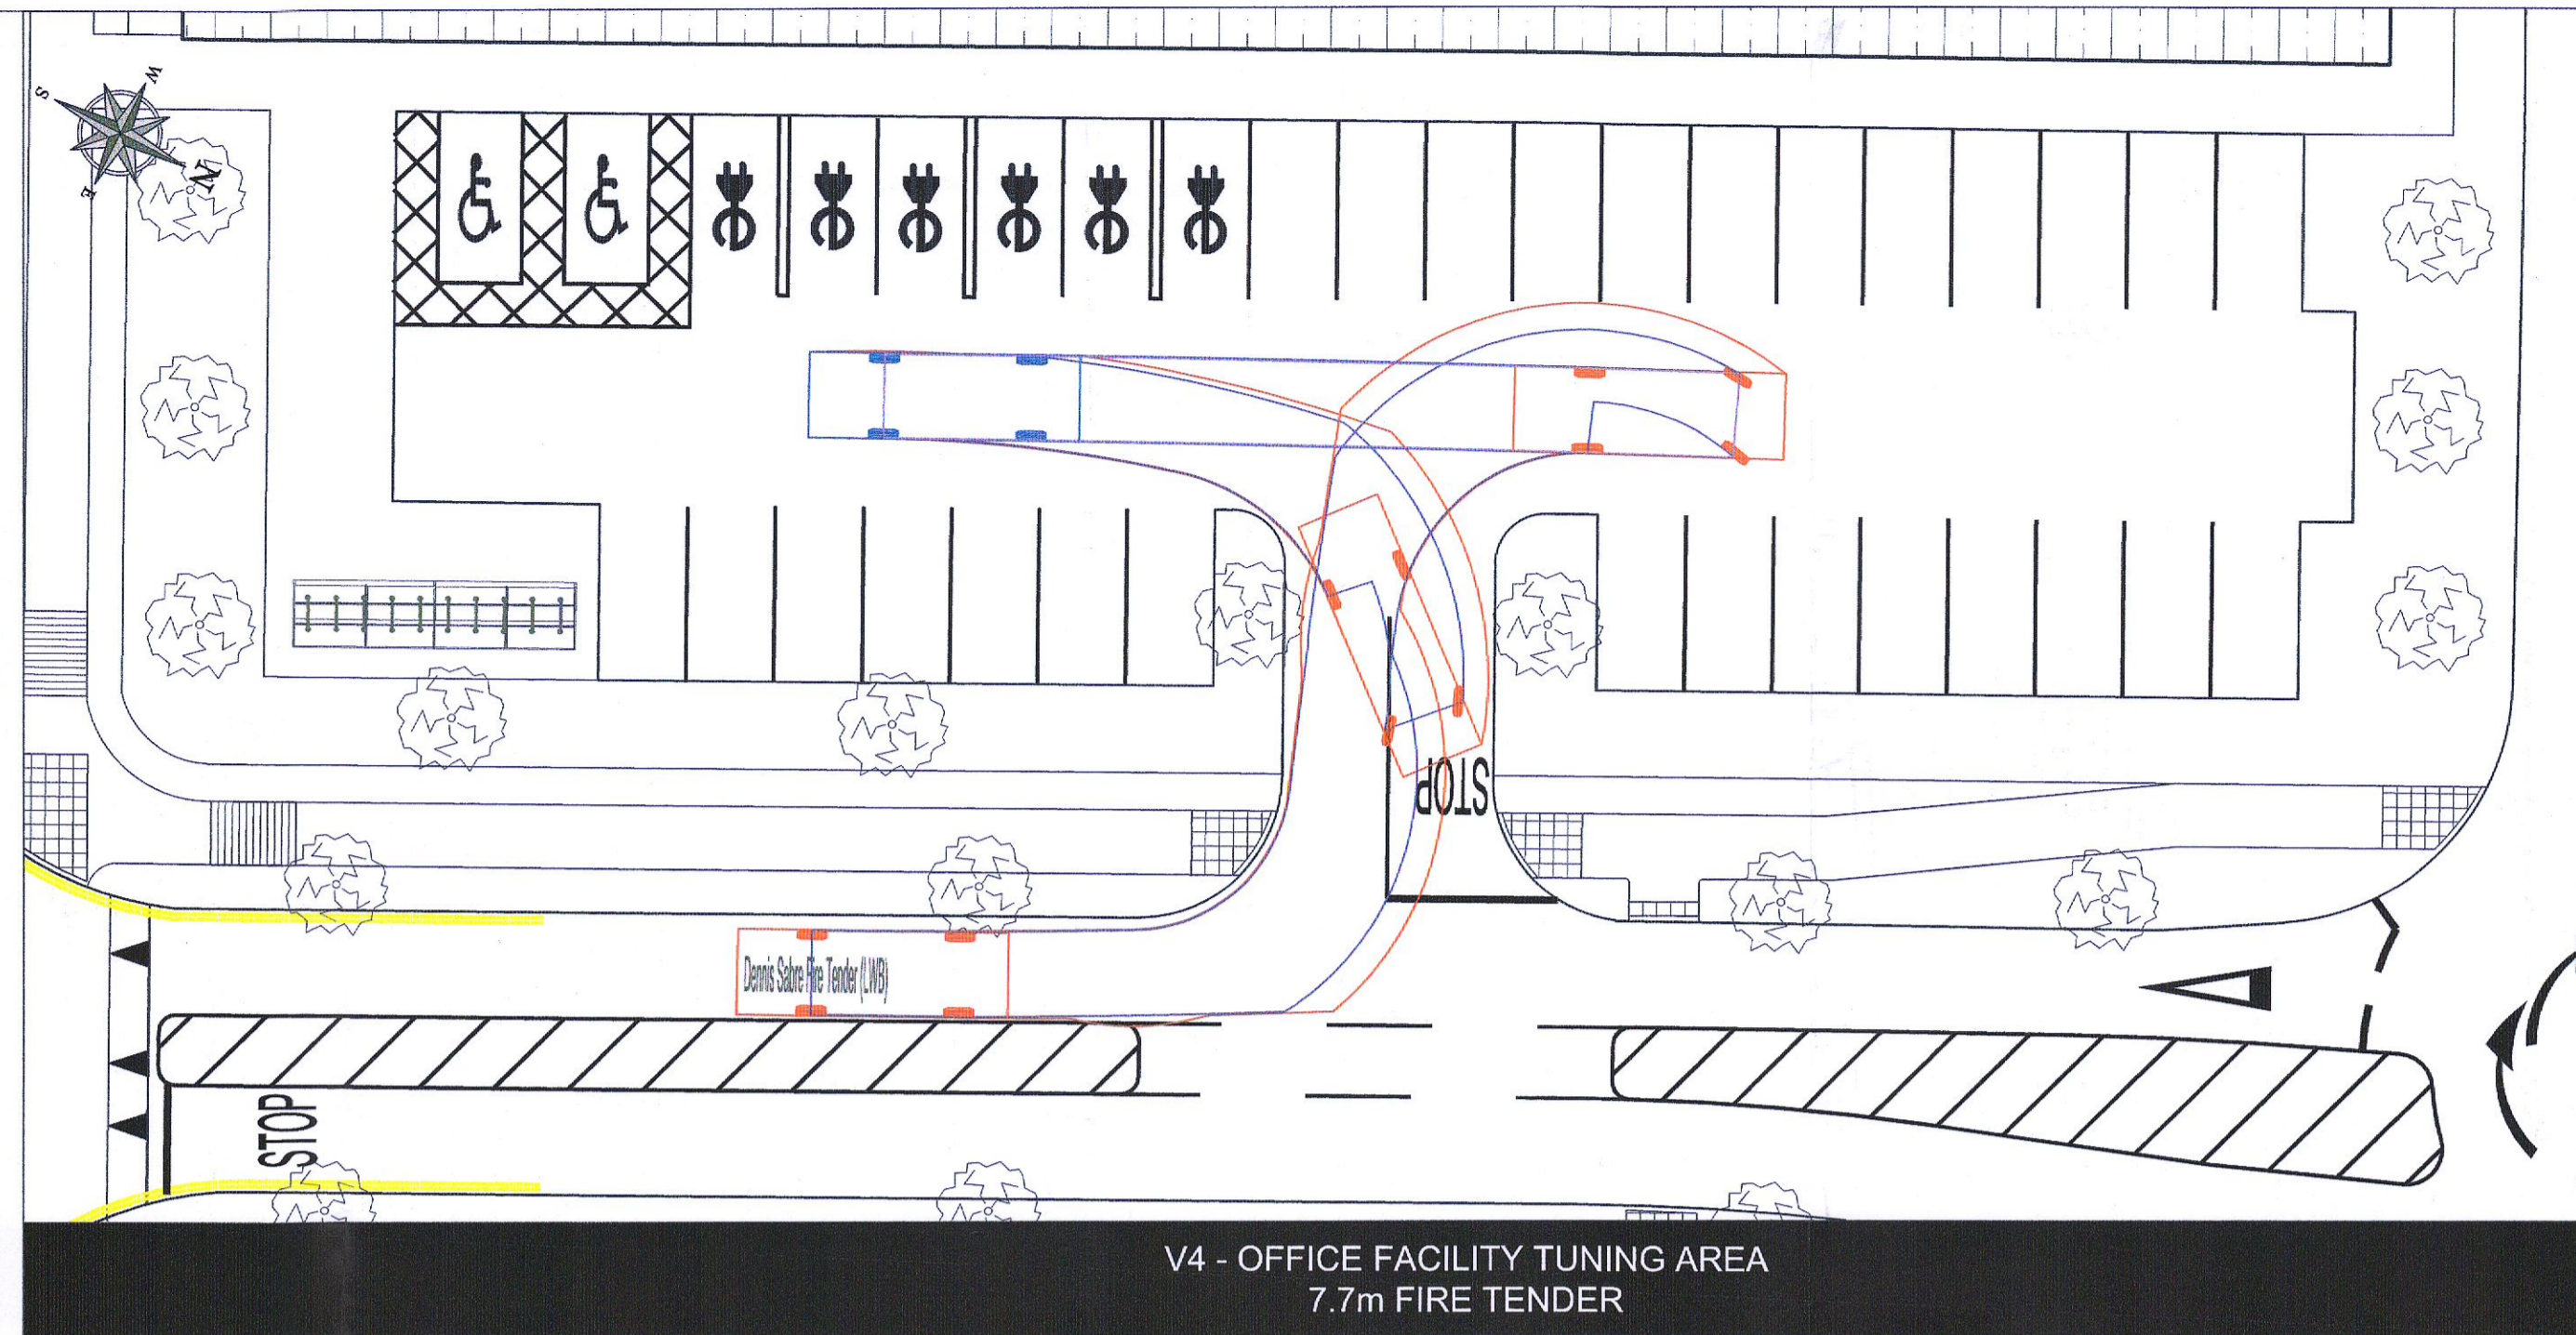


V4 - OFFICE FACILITY TUNING AREA  
7.7m FIRE TENDER

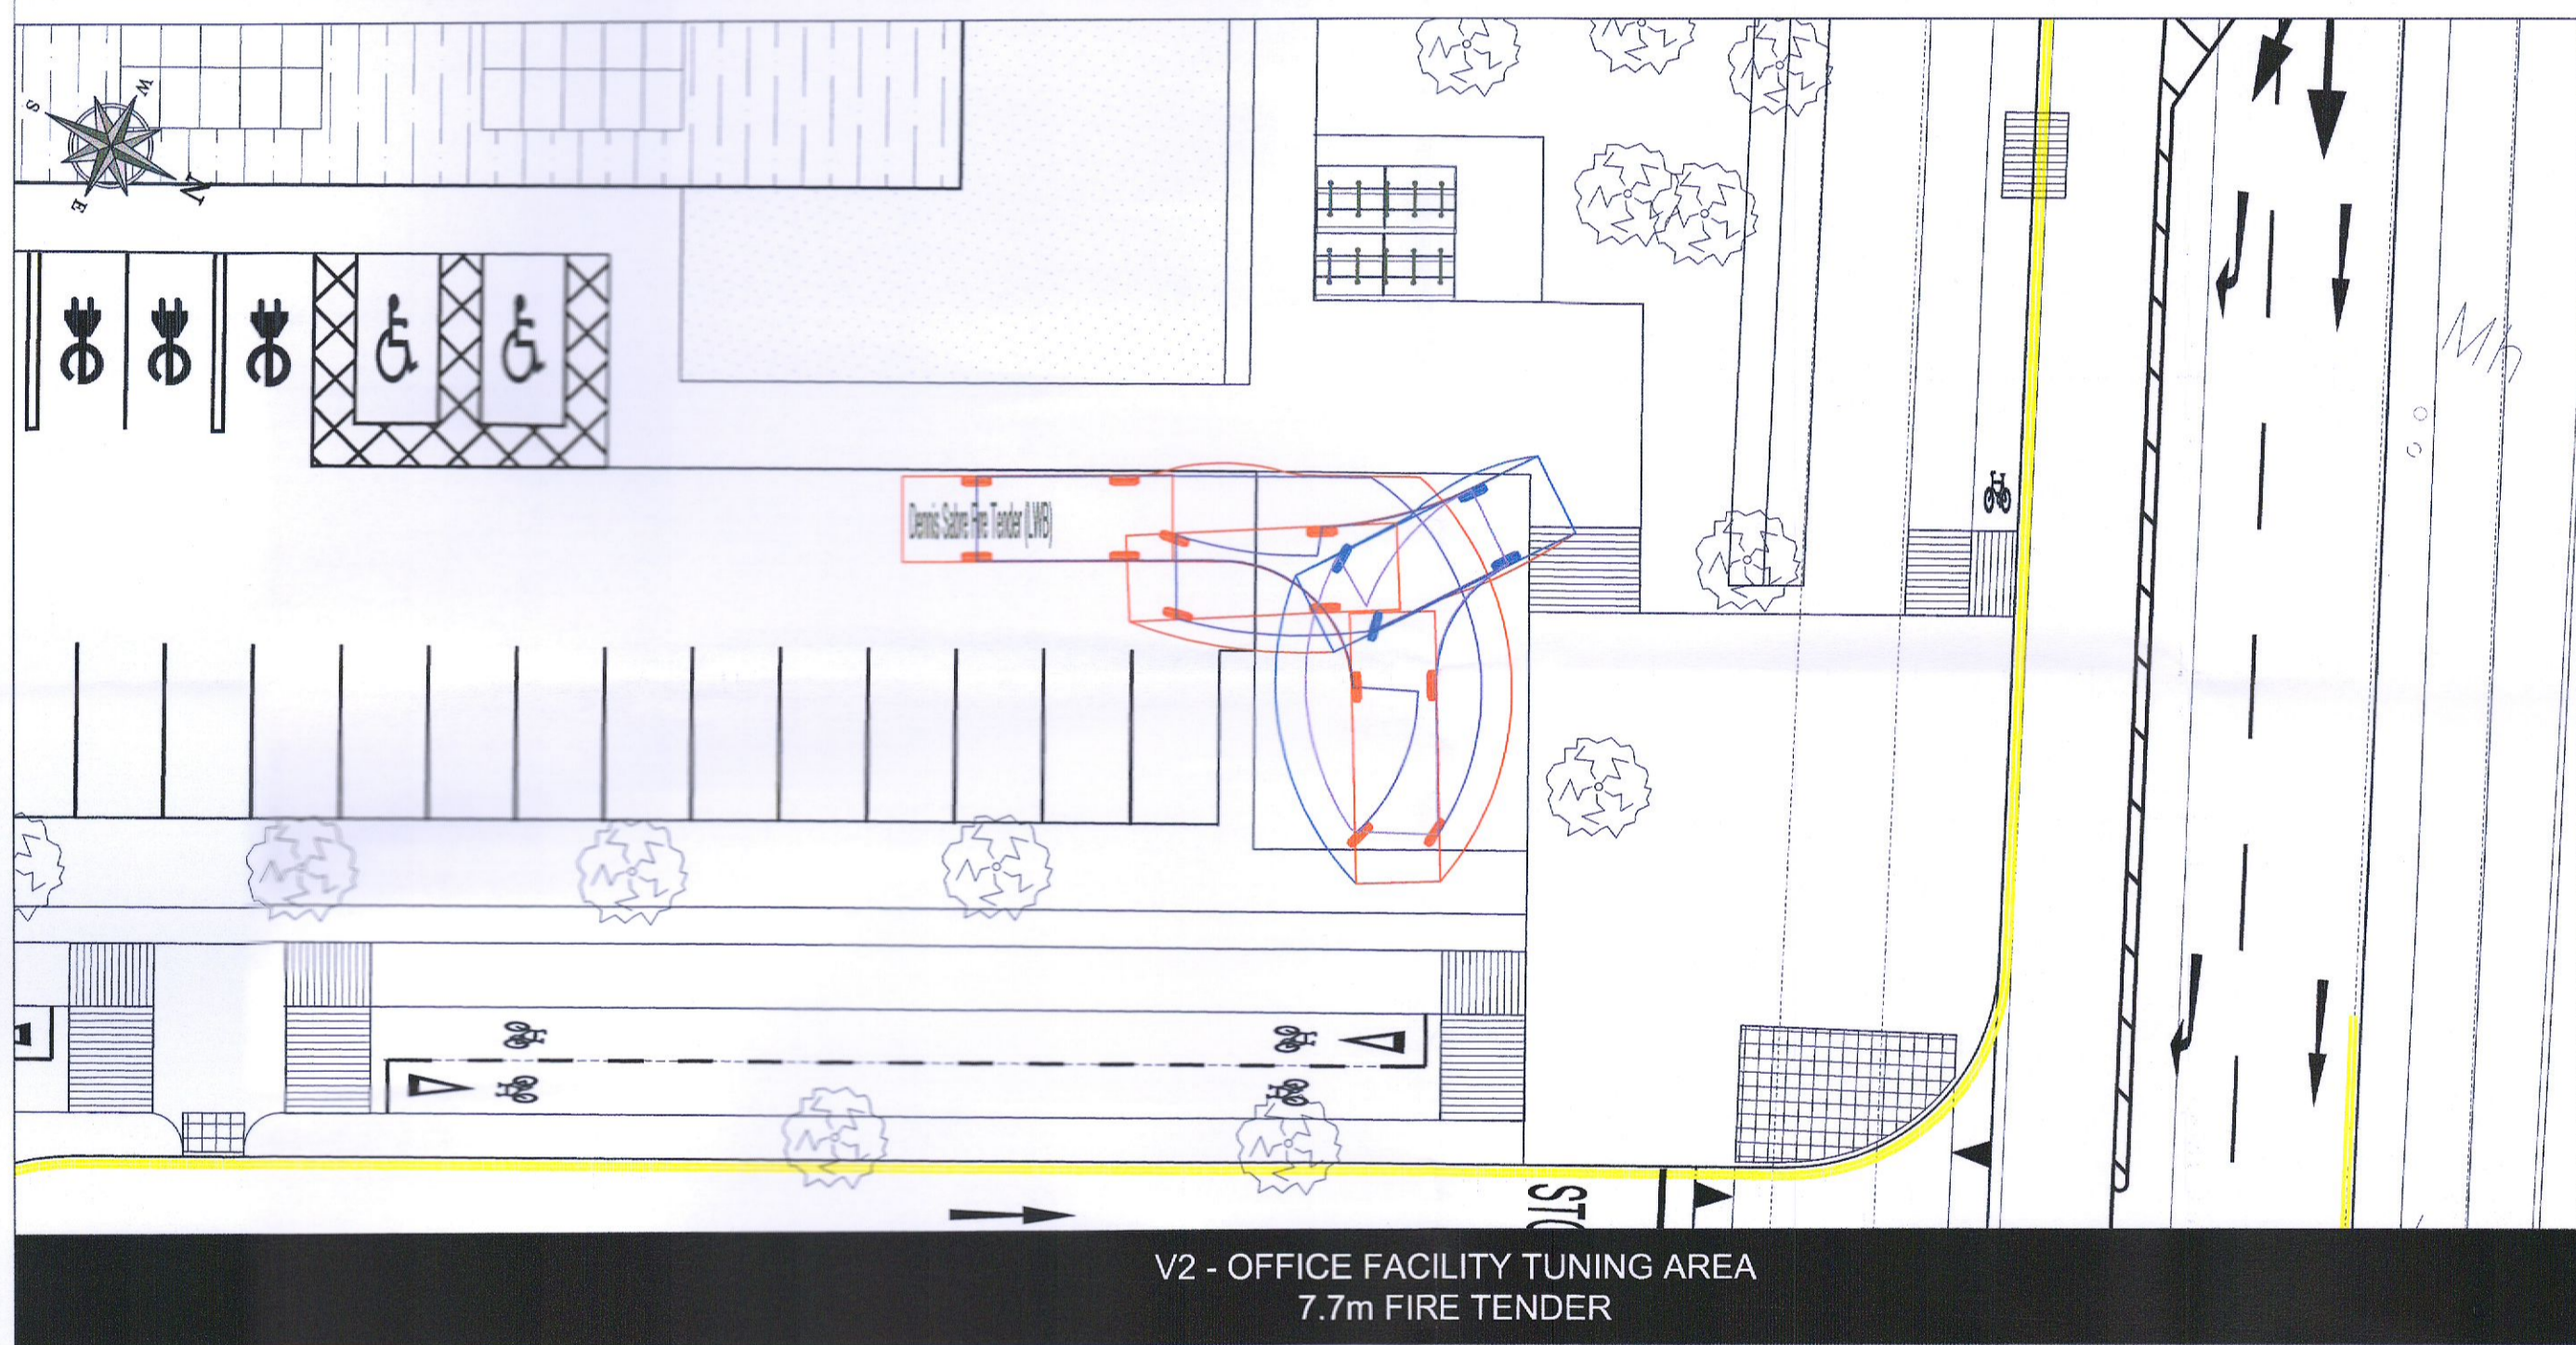


V2 - OFFICE FACILITY TUNING AREA  
7.7m FIRE TENDER

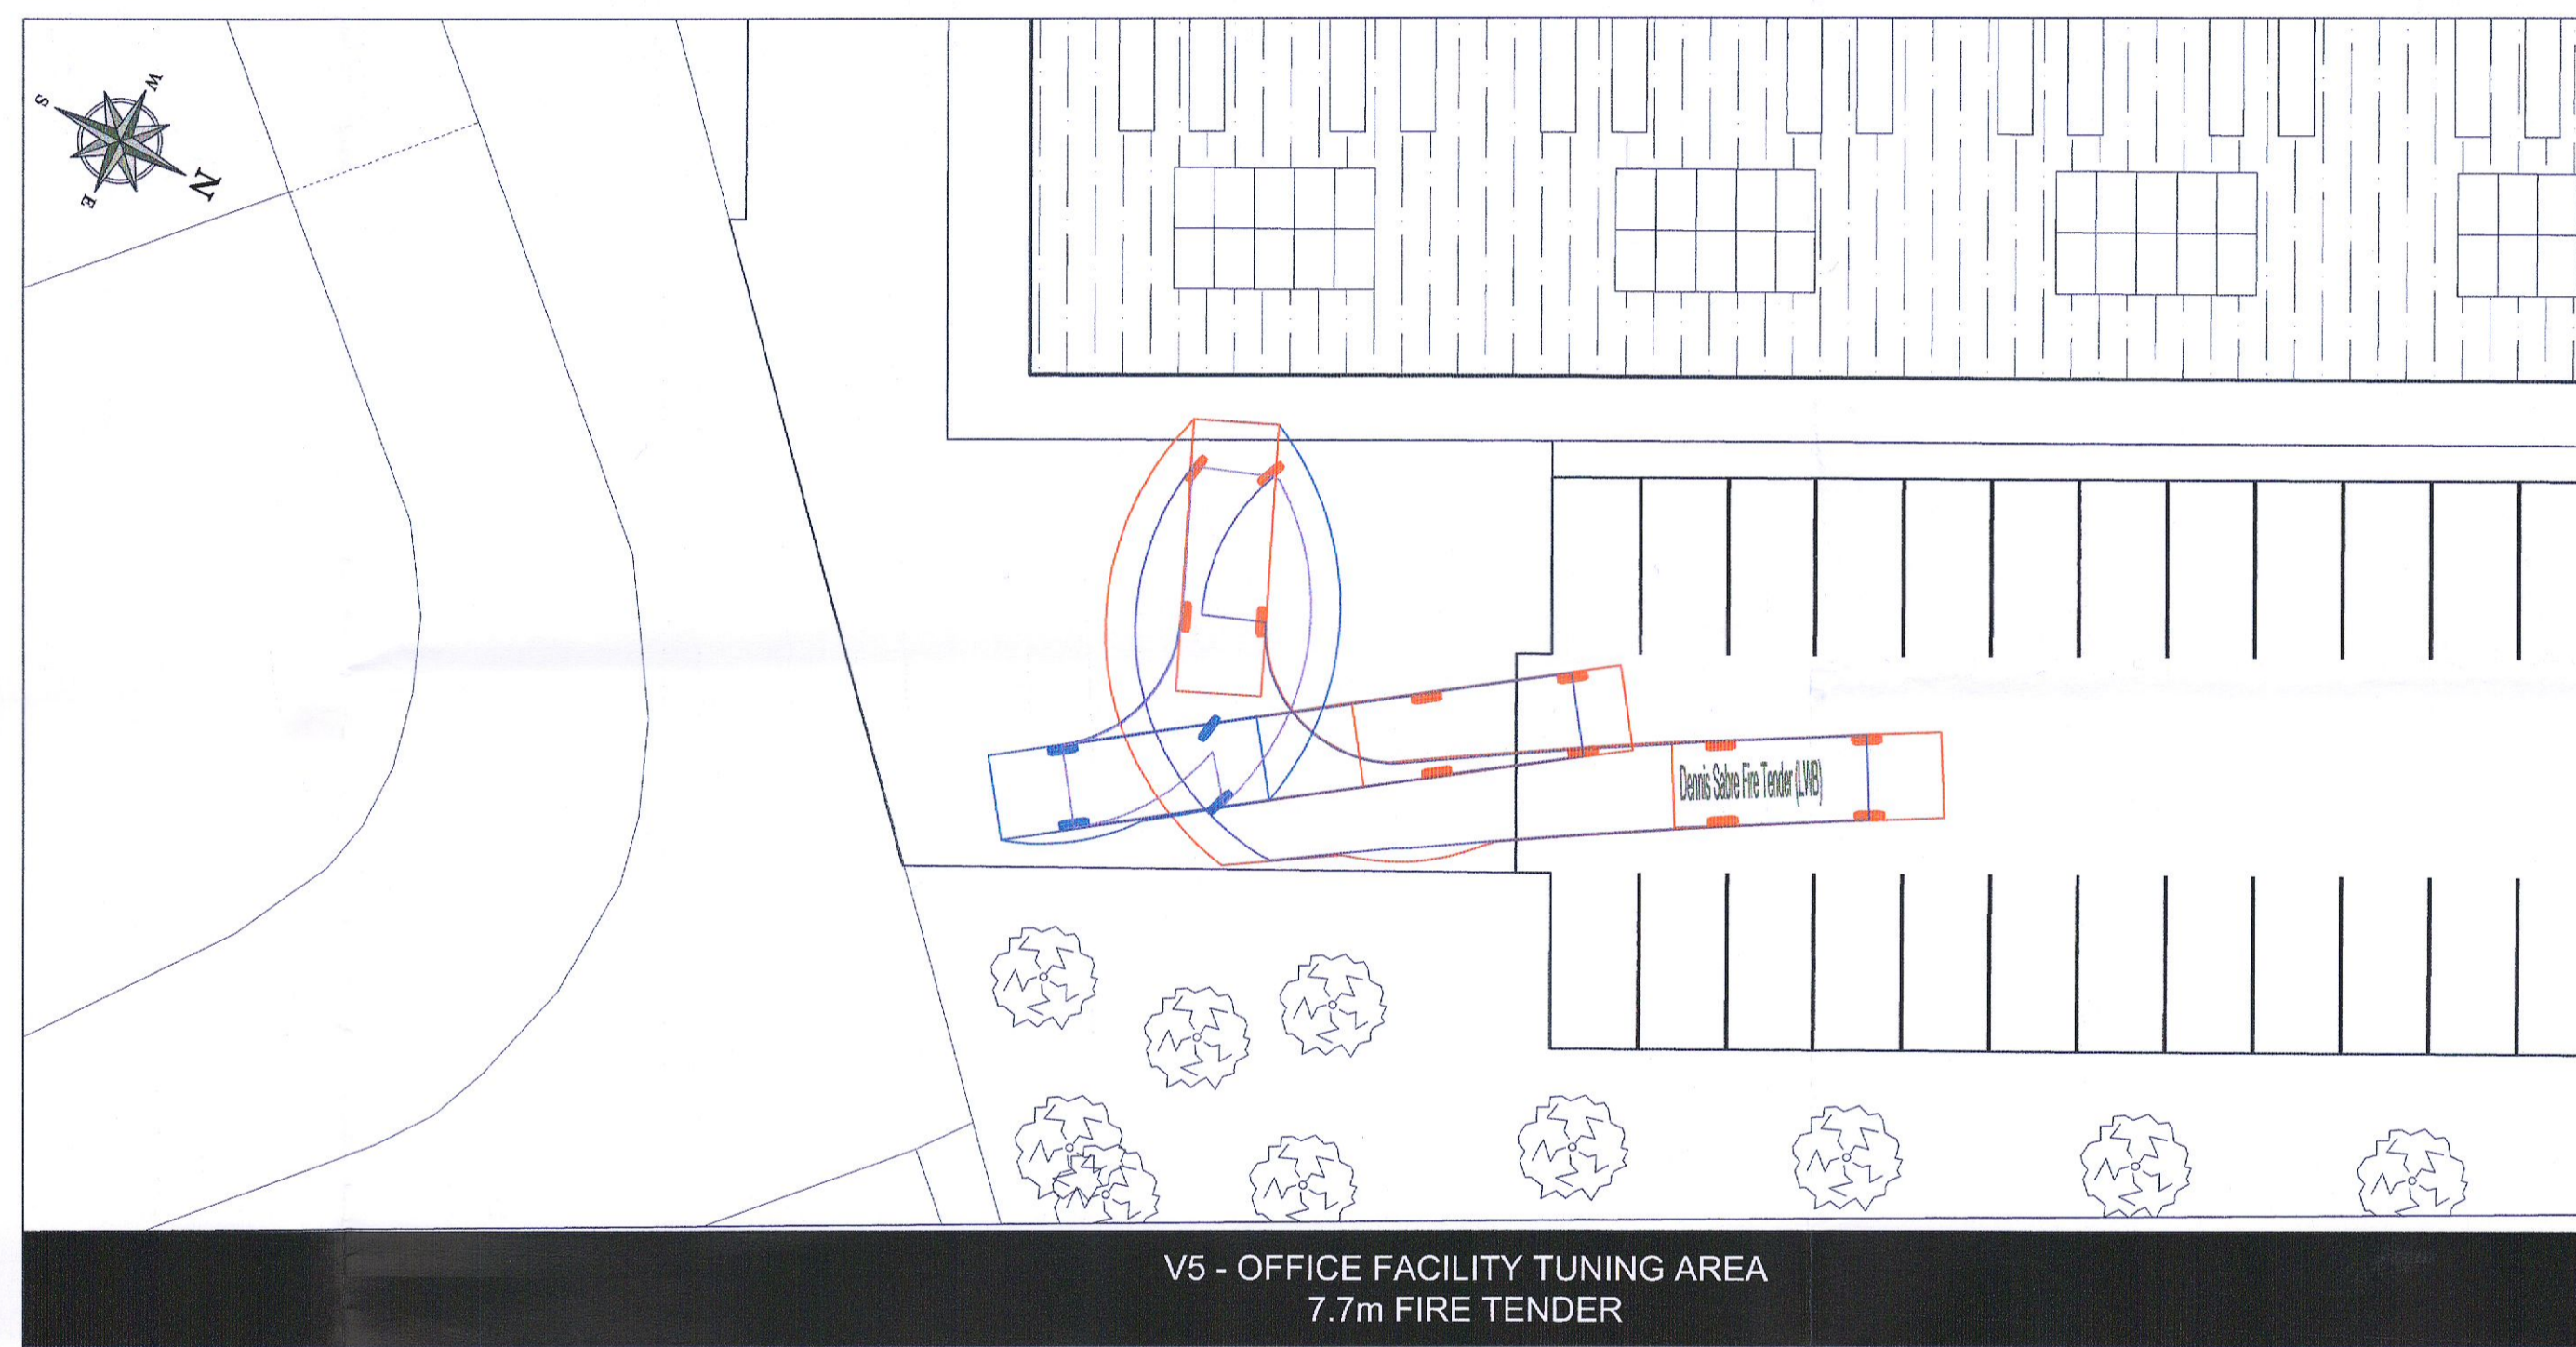

V5 - OFFICE FACILITY TUNING AREA  
7.7m FIRE TENDER

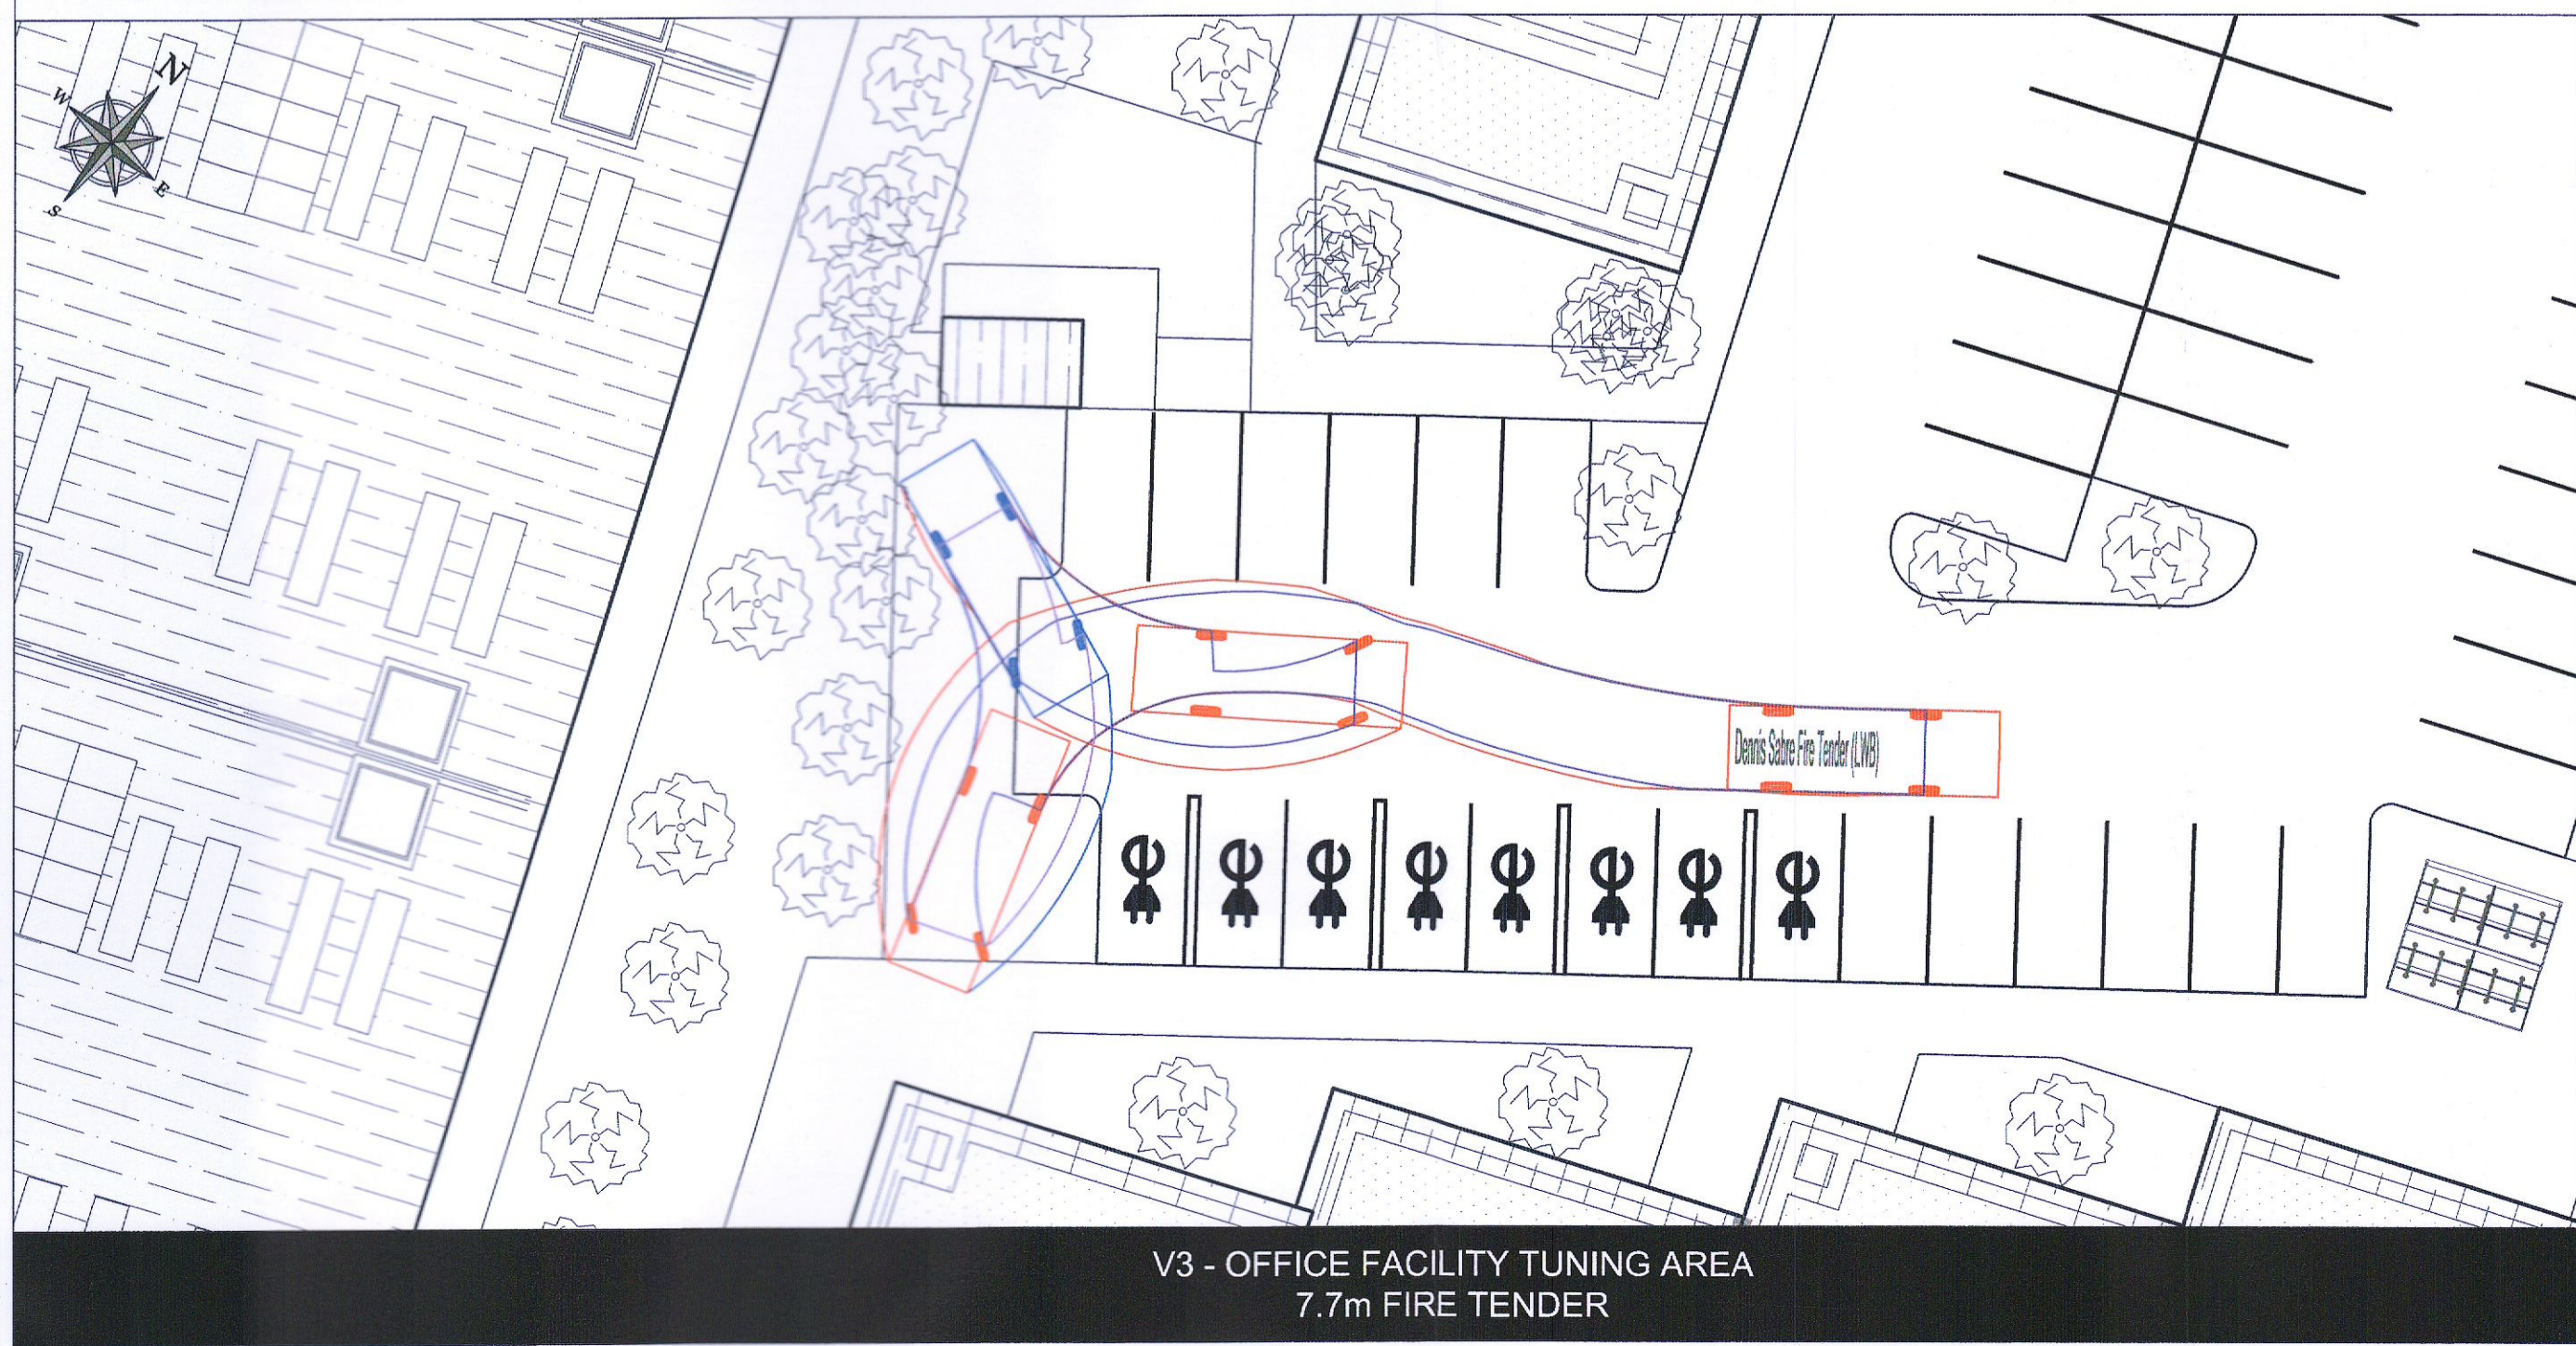

V3 - OFFICE FACILITY TUNING AREA  
7.7m FIRE TENDER

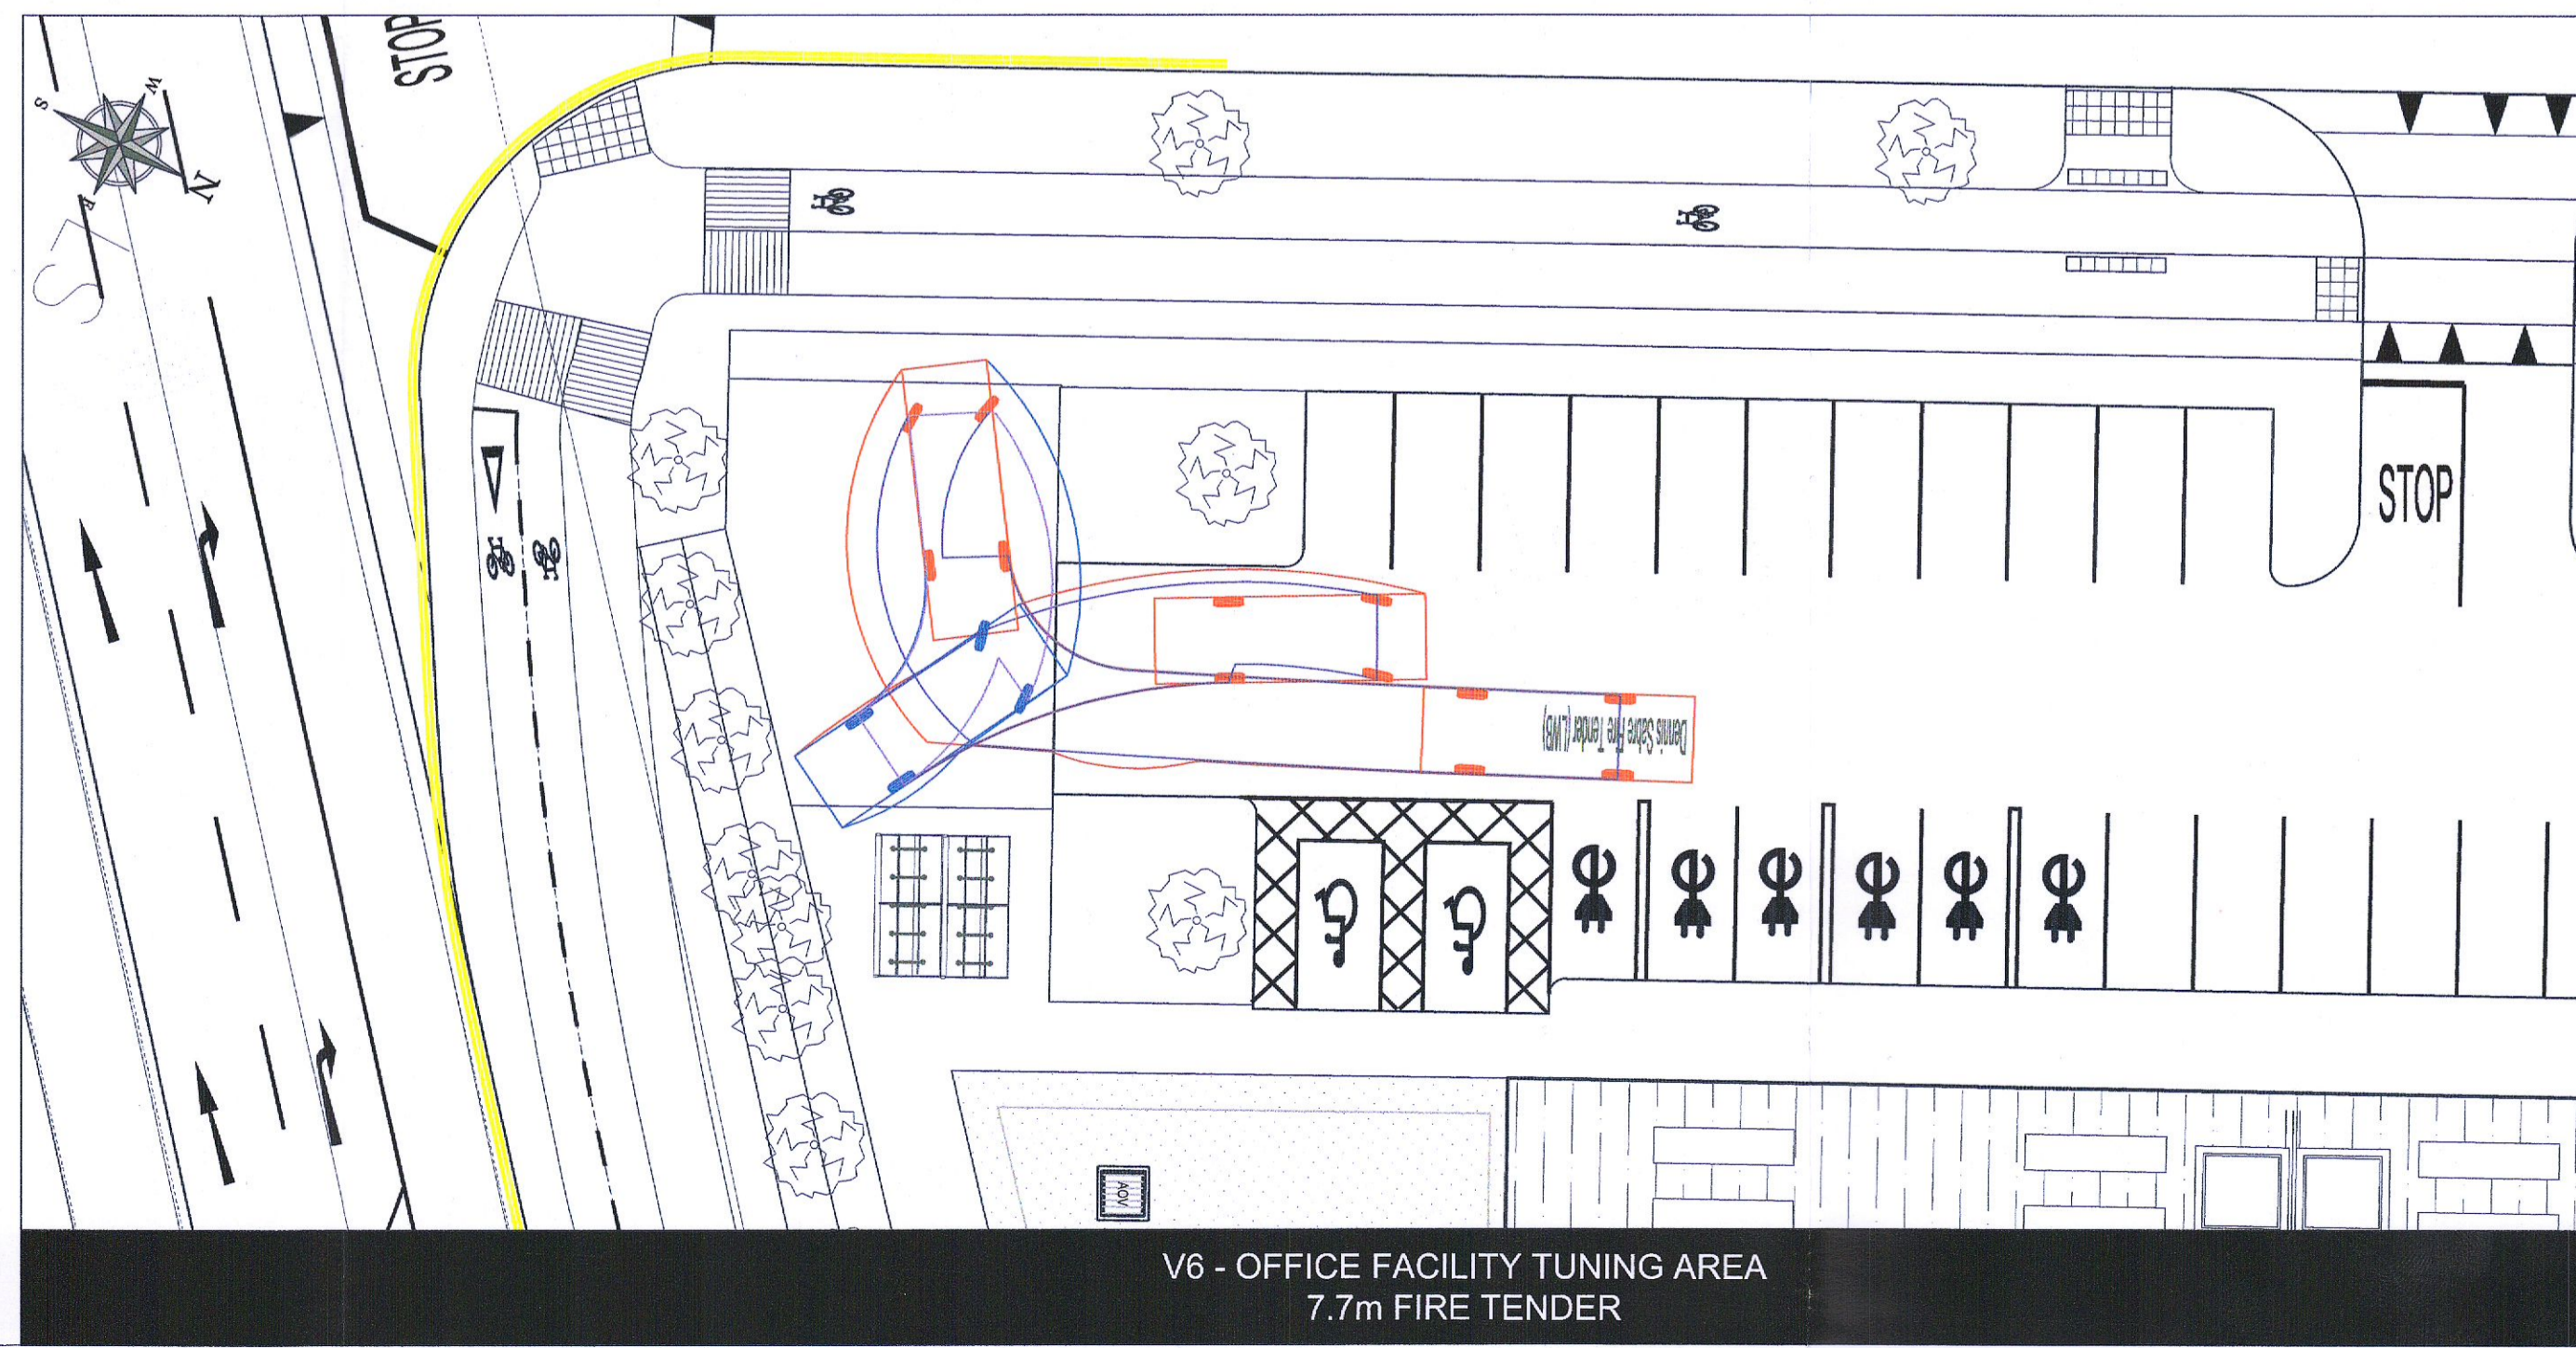

V6 - OFFICE FACILITY TUNING AREA  
7.7m FIRE TENDER

ON ORIGINAL  
0 5 10 20 30 40 50m

© COPYRIGHT OF THIS DRAWING IS RESERVED BY DBFL CONSULTING ENGINEERS. NO PART SHALL BE REPRODUCED OR TRANSMITTED WITHOUT THEIR WRITTEN PERMISSION.

NO CHANGES OF WHATSOEVER NATURE ARE TO BE MADE TO ANY DETAILS SET OUT OR CONTAINED IN ANY DBFL SPECIFICATIONS OR DRAWINGS UNLESS THE EXPRESS CONSENT HAS BEEN OBTAINED IN ADVANCE, IN WRITING, FROM DBFL.

NOTES:

GENERAL NOTES:

1. ALL CO-ORDINATES ARE TO IRISH TRANSVERSE MERCATOR (BASED ON OS MAPPING)
2. ALL LEVELS ARE TO ORDANCE DATUM MALIN HEAD (BASED ON LIDAR SURVEY INFORMATION)
3. ALL DIMENSIONS IN METERS UNLESS SPECIFIED OTHERWISE
4. DO NOT SCALE FROM DRAWING

PROFILE:

DENNIS SABRE FIRE TENDER (LWB)  
OVERALL LENGTH 7.700M  
OVERALL WIDTH 2.430M  
OVERALL BODY HEIGHT 3.512M  
MIN BODY GROUND CLEARANCE 0.397M  
TRACK WIDTH 2.380M  
LOCK-TO-LOCK TIME 5.00S  
CURB TO CURB TURNING RADIUS 7.400M

ORDNANCE SURVEY IRELAND LICENCE  
No EN CYAL50276885©  
ORDNANCE SURVEY IRELAND  
GOVERNMENT OF IRELAND

P02	08-09-2022	Third Issue	JP	TJ
P01	05-09-2022	Second Issue	JP	TJ
rev	date	description	by	chkd.
		A - Approved		
		B - Approved with comments		
		C - Do not use		

client approval

suitability S2 - INFORMATION

issue purpose RFI RESPONSE

**DBFL** Consulting Engineers  
Civil, Structural & Transportation Engineering  
www.dbfl.ie

DUBLIN OFFICE: Ormond House, Upper Ormond Quay, Dublin 7, D07 W9T4  
PHONE: +353 1 460 4000

CORK OFFICE: 14 South Mall, Cork, T12 DT91  
PHONE: +353 21 2040350

WATERFORD OFFICE: Suite 10 The Arkham, Marina Gate, Conate Street, Waterford, X91 W028  
PHONE: +353 51 209 300

project ref. WAREHOUSING / LOGISTICS & OFFICES AT CALMOUNT ROAD, BALLYMOUNT

drawing title SWEEP PATH ANALYSIS - 7.7M FIRE TENDER

client BLACKWIN LIMITED

designed by	author	scale	sheet size
TJ	JP	1:200	A1
drawing no.	revision		
210175-DBFL-TR-SP-DR-C-1025	P02		