
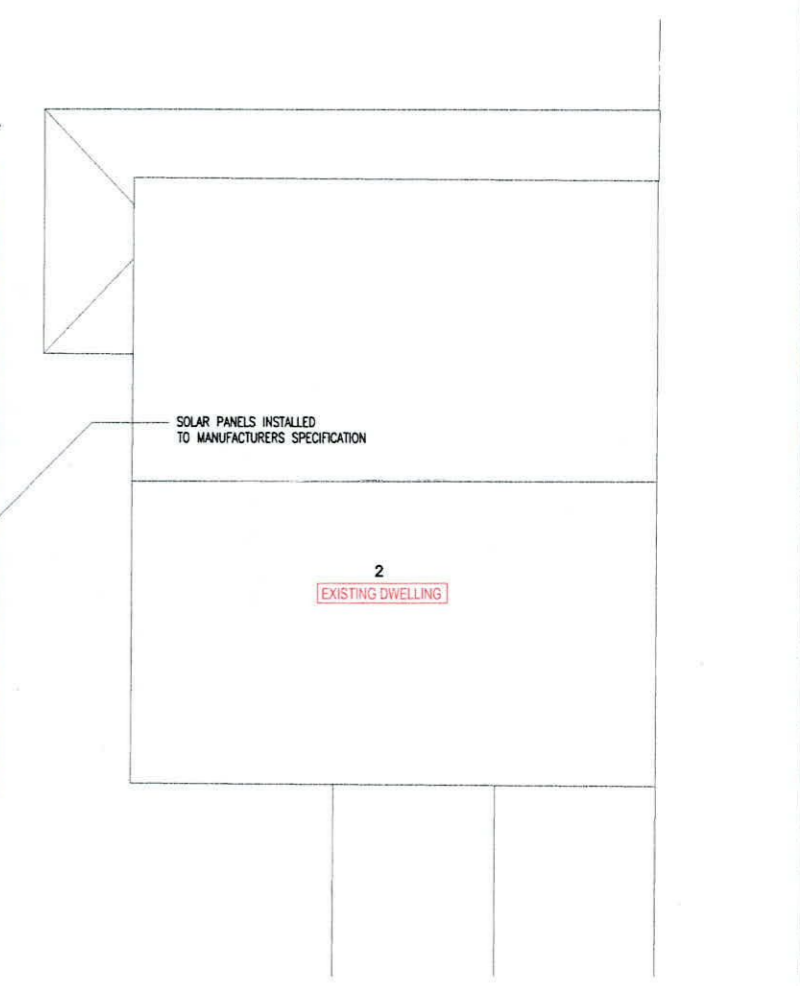


GENERAL NOTES:-

- DO NOT SCALE. USE FIGURED DIMENSIONS ONLY
- ALL DIMENSIONS ON DRAWINGS ARE IN MILLIMETRES UNLESS OTHERWISE NOTED.

DRAWING LEGEND:-

- DENOTES AREA FOR PLANNING PERMISSION ON PLAN
- DENOTES EXISTING WALL / BUILDING
- DENOTES NEW 215/100 BLOCK WALL
- DENOTES NEW STUD TIMBER PARTITION WALL
- DENOTES AREA FOR PLANNING PERMISSION ON ELEVATION & SECTION

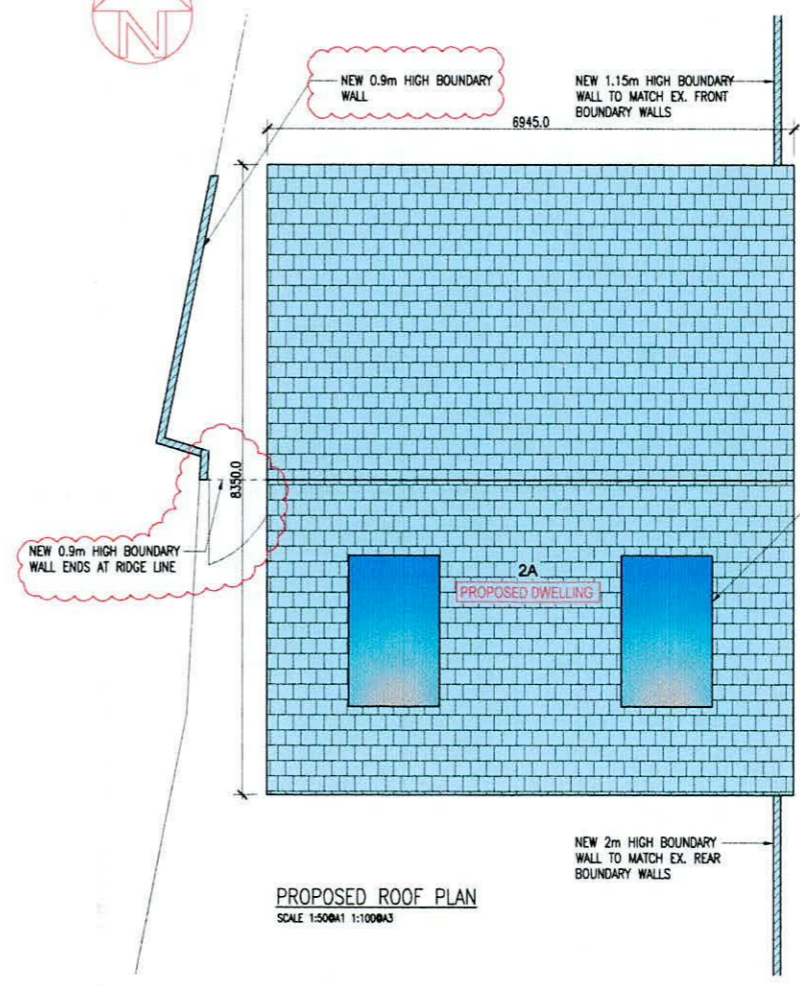

THIS DRAWING IS FOR PLANNING PURPOSES ONLY NOT FOR CONSTRUCTION

No.	Date	Revision	Issue Register	Drawn	Checked	Approved
P2	26/09/22		ISSUED FOR ADDITIONAL INFORMATION	RF	---	---
PI	26/07/22		ISSUE FOR COMPLIANCE	RF	---	---
P	14/01/22		ISSUE FOR PLANNING	RF	---	---

PLANNING	
ROBERT FITZPATRICK	Client: PAT HOGAN
	Project: PROPOSED DWELLING TO SIDE OF 2 MELROSE AVENUE, DUBLIN 22
	Drawing Title: PROPOSED PLANS
Project No: 220100	Scale: AS SHOWN
Drawing No: 220100/P/001	Rev: P2
Drawn: RF	Checked: RF
	Date: 14/01/22