




Typical Cill Detail (1:10)

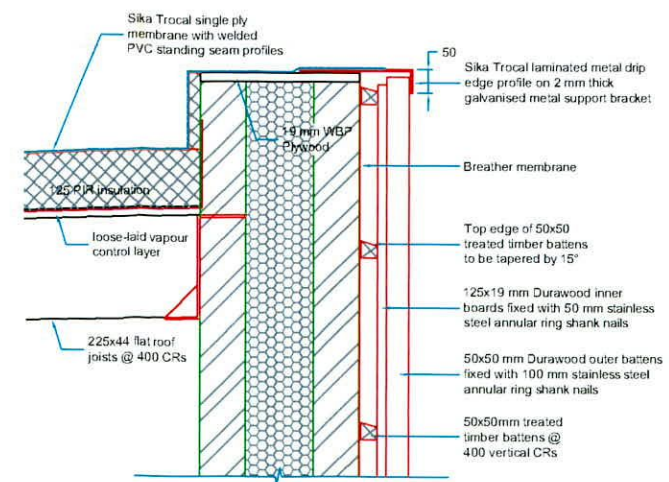


Timber Cladding Detail / Flat Roof Junction (1:10)

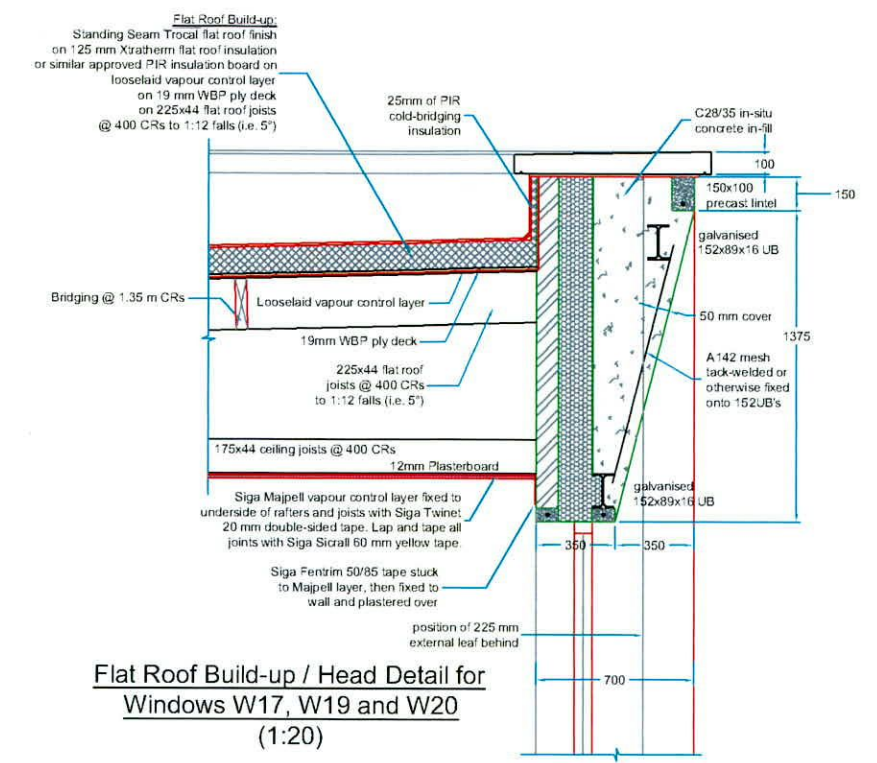


Flat Roof Build-up / Head Detail for Windows W17, W19 and W20 (1:20)

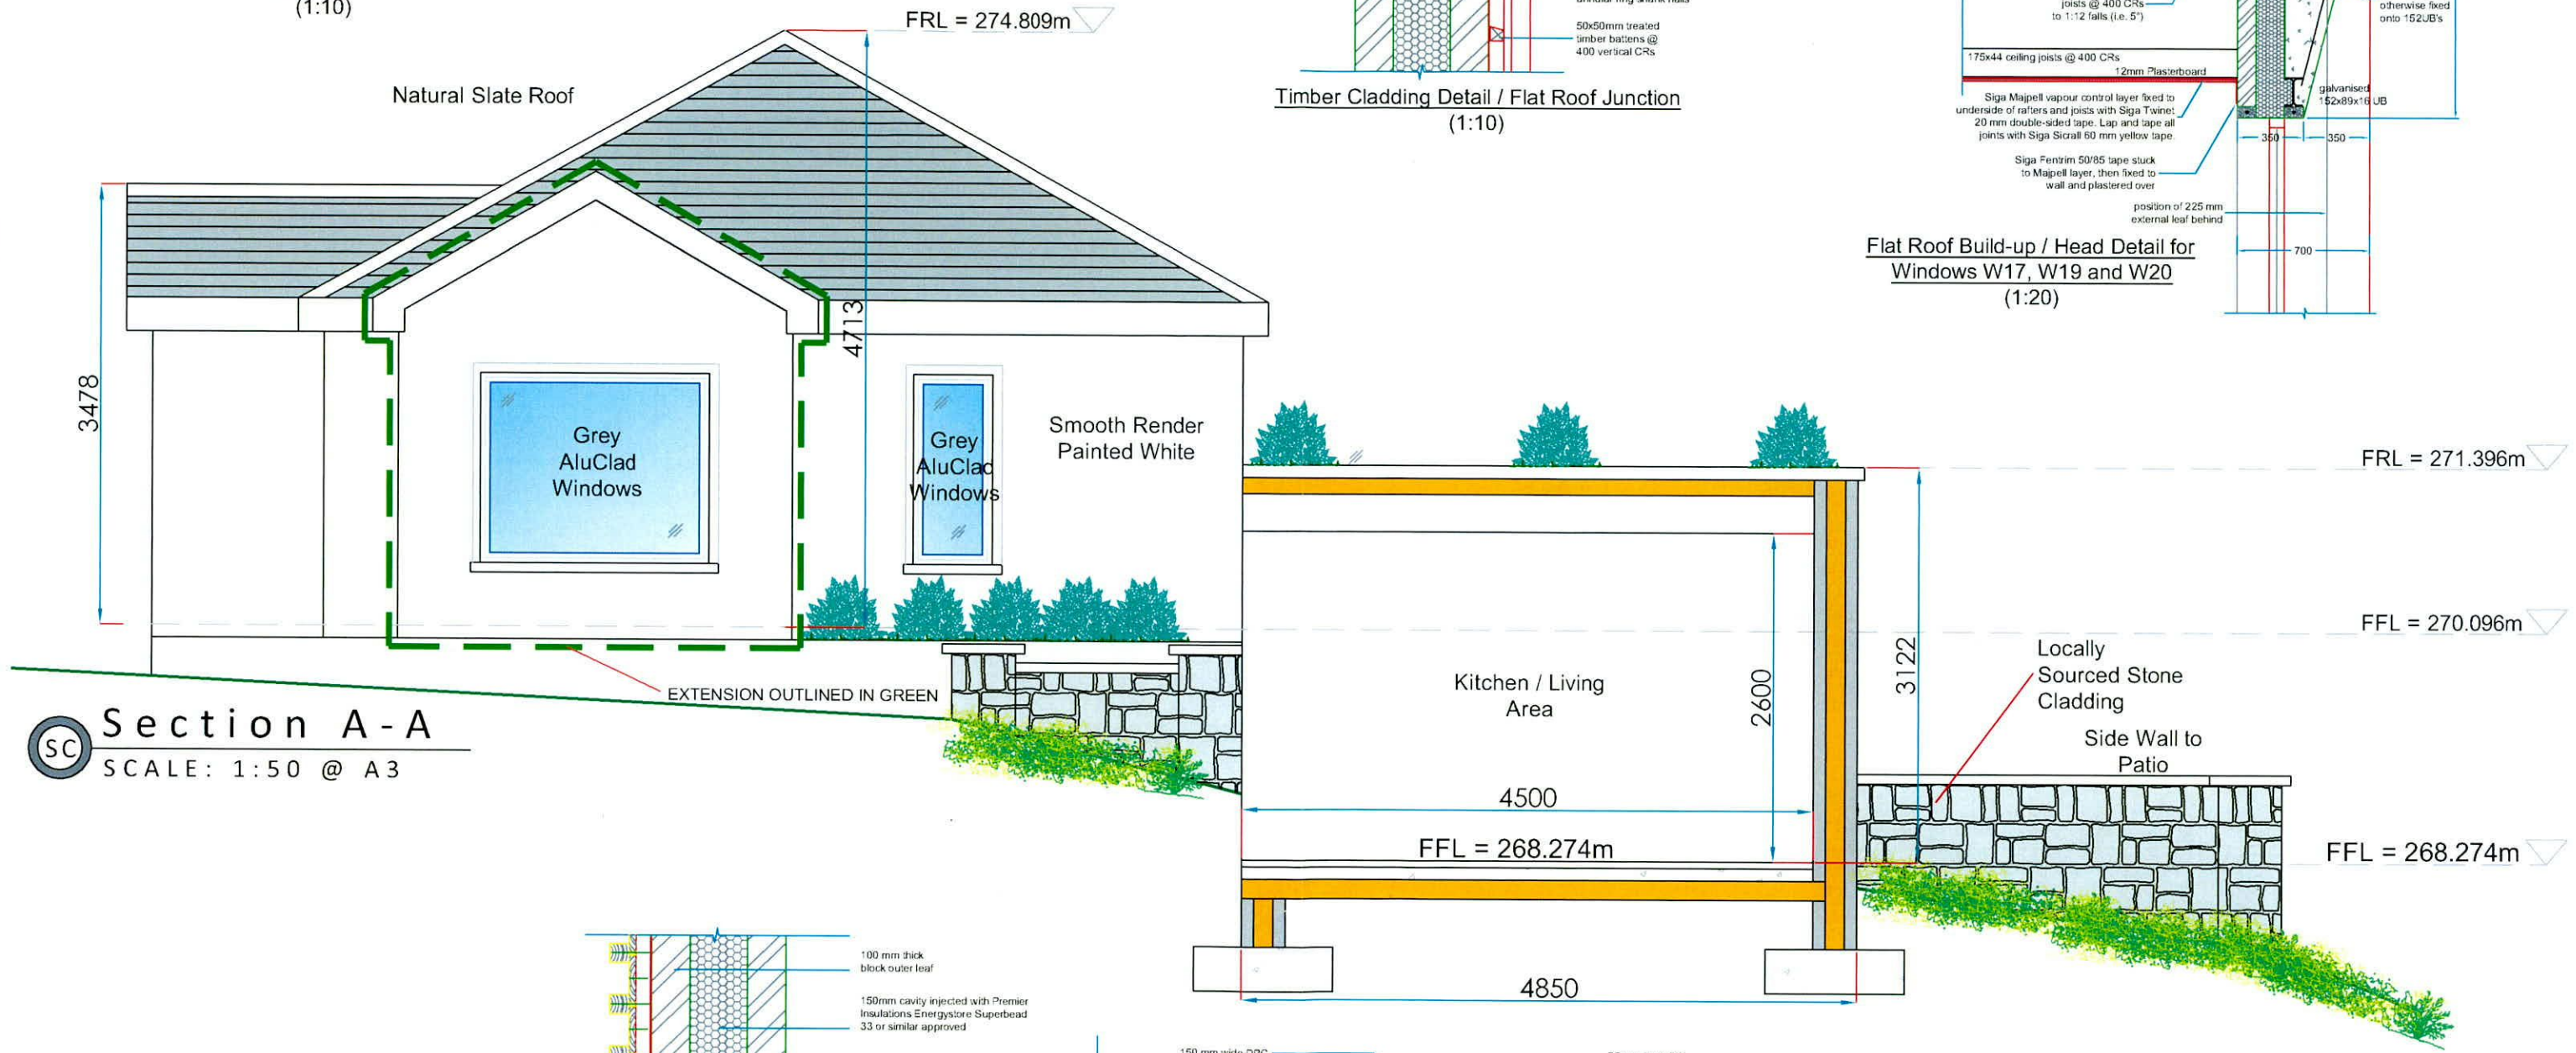


Section A-A
SCALE: 1:50 @ A3

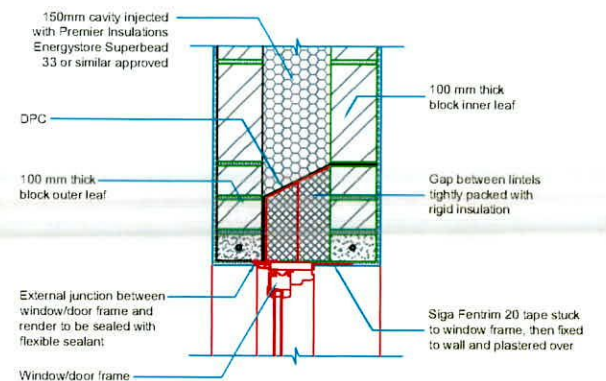

Typical Head Detail (1:10)

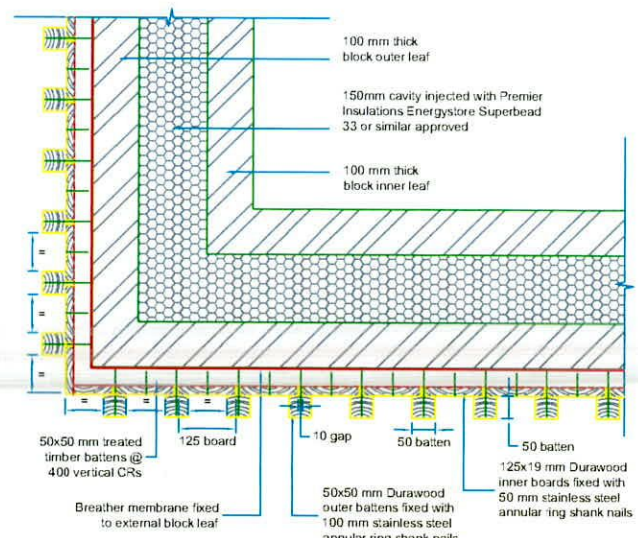

Timber Cladding Corner Detail (1:10)

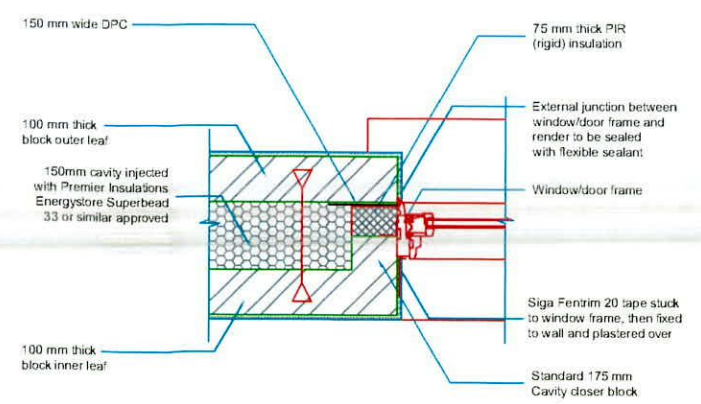

Typical Jamb Detail (1:10)

FURTHER INFORMATION

WILLIAM DONOGHUE & ASSOCIATES
Consulting Engineers & Architectural Services
Woodlands, Rathangan, Co. Kildare
Tel: (087) 9252448

Client: Jamie Goldrick
Date: 15/09/2022
Address: Blackthorn Hill, Co. Dublin
Cad Ref: WD - 327 - TG - 03
Title: PROPOSED SECTION FOR PLANNING PURPOSES ONLY
Site Area: 0.00 Acres
Scale: 1:50 @ A3
Drawn by: P. O'Connor