




Proposed Site Elevation 01  
SCALE: 1:500




Proposed Site Elevation 02  
SCALE: 1:500

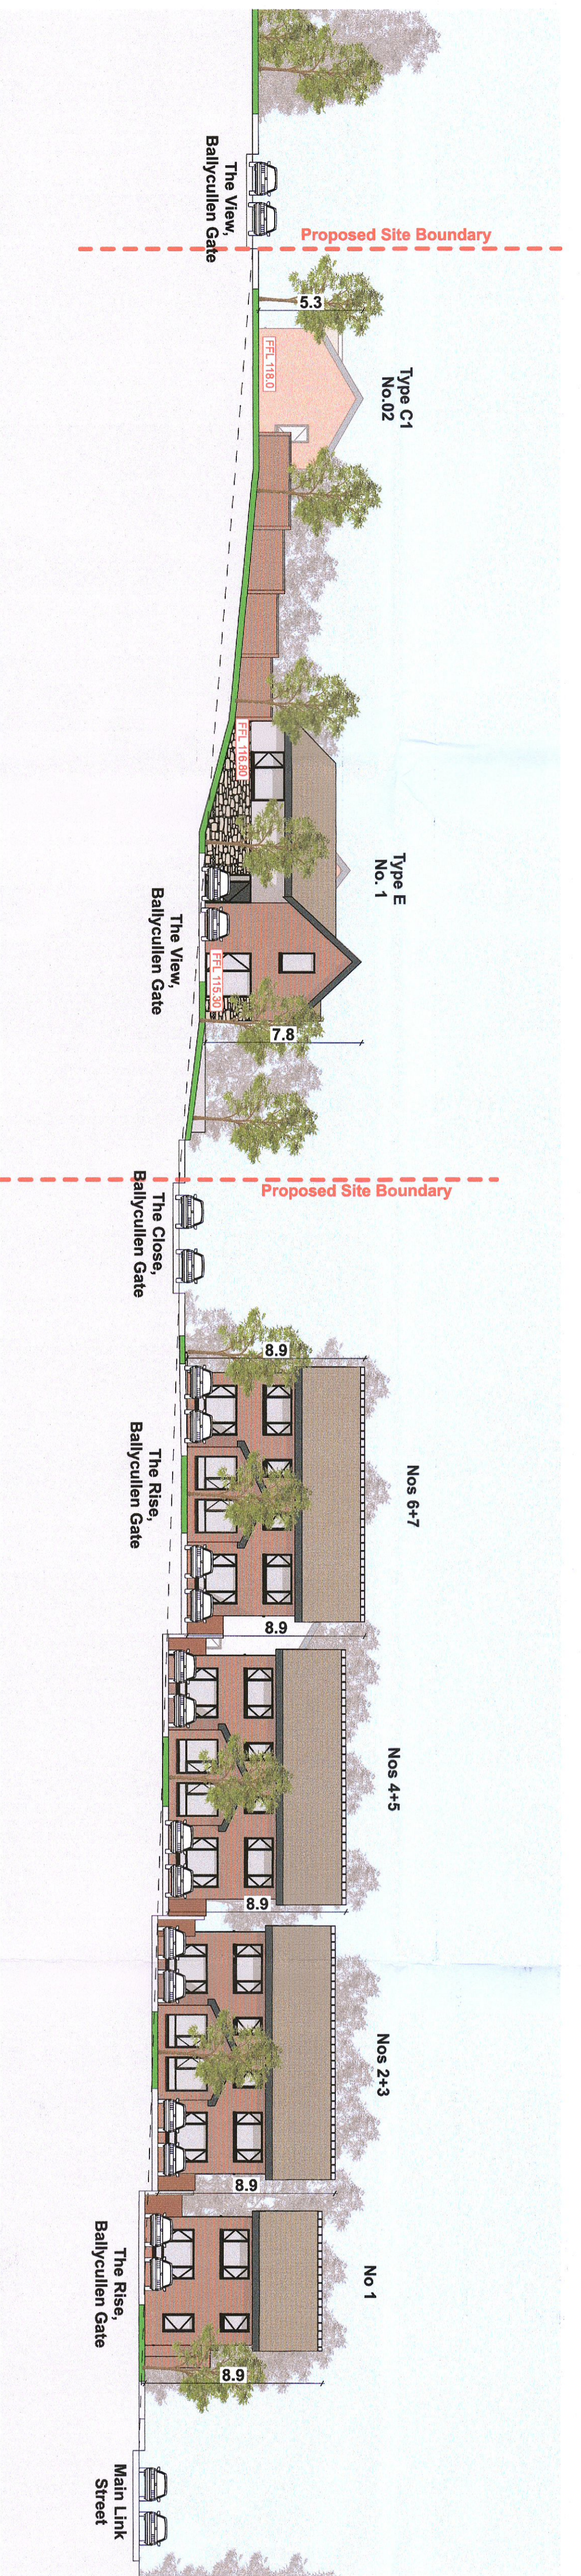

Proposed Site Elevation 03  
SCALE: 1:500



Proposed Site Elevation 04  
SCALE: 1:500

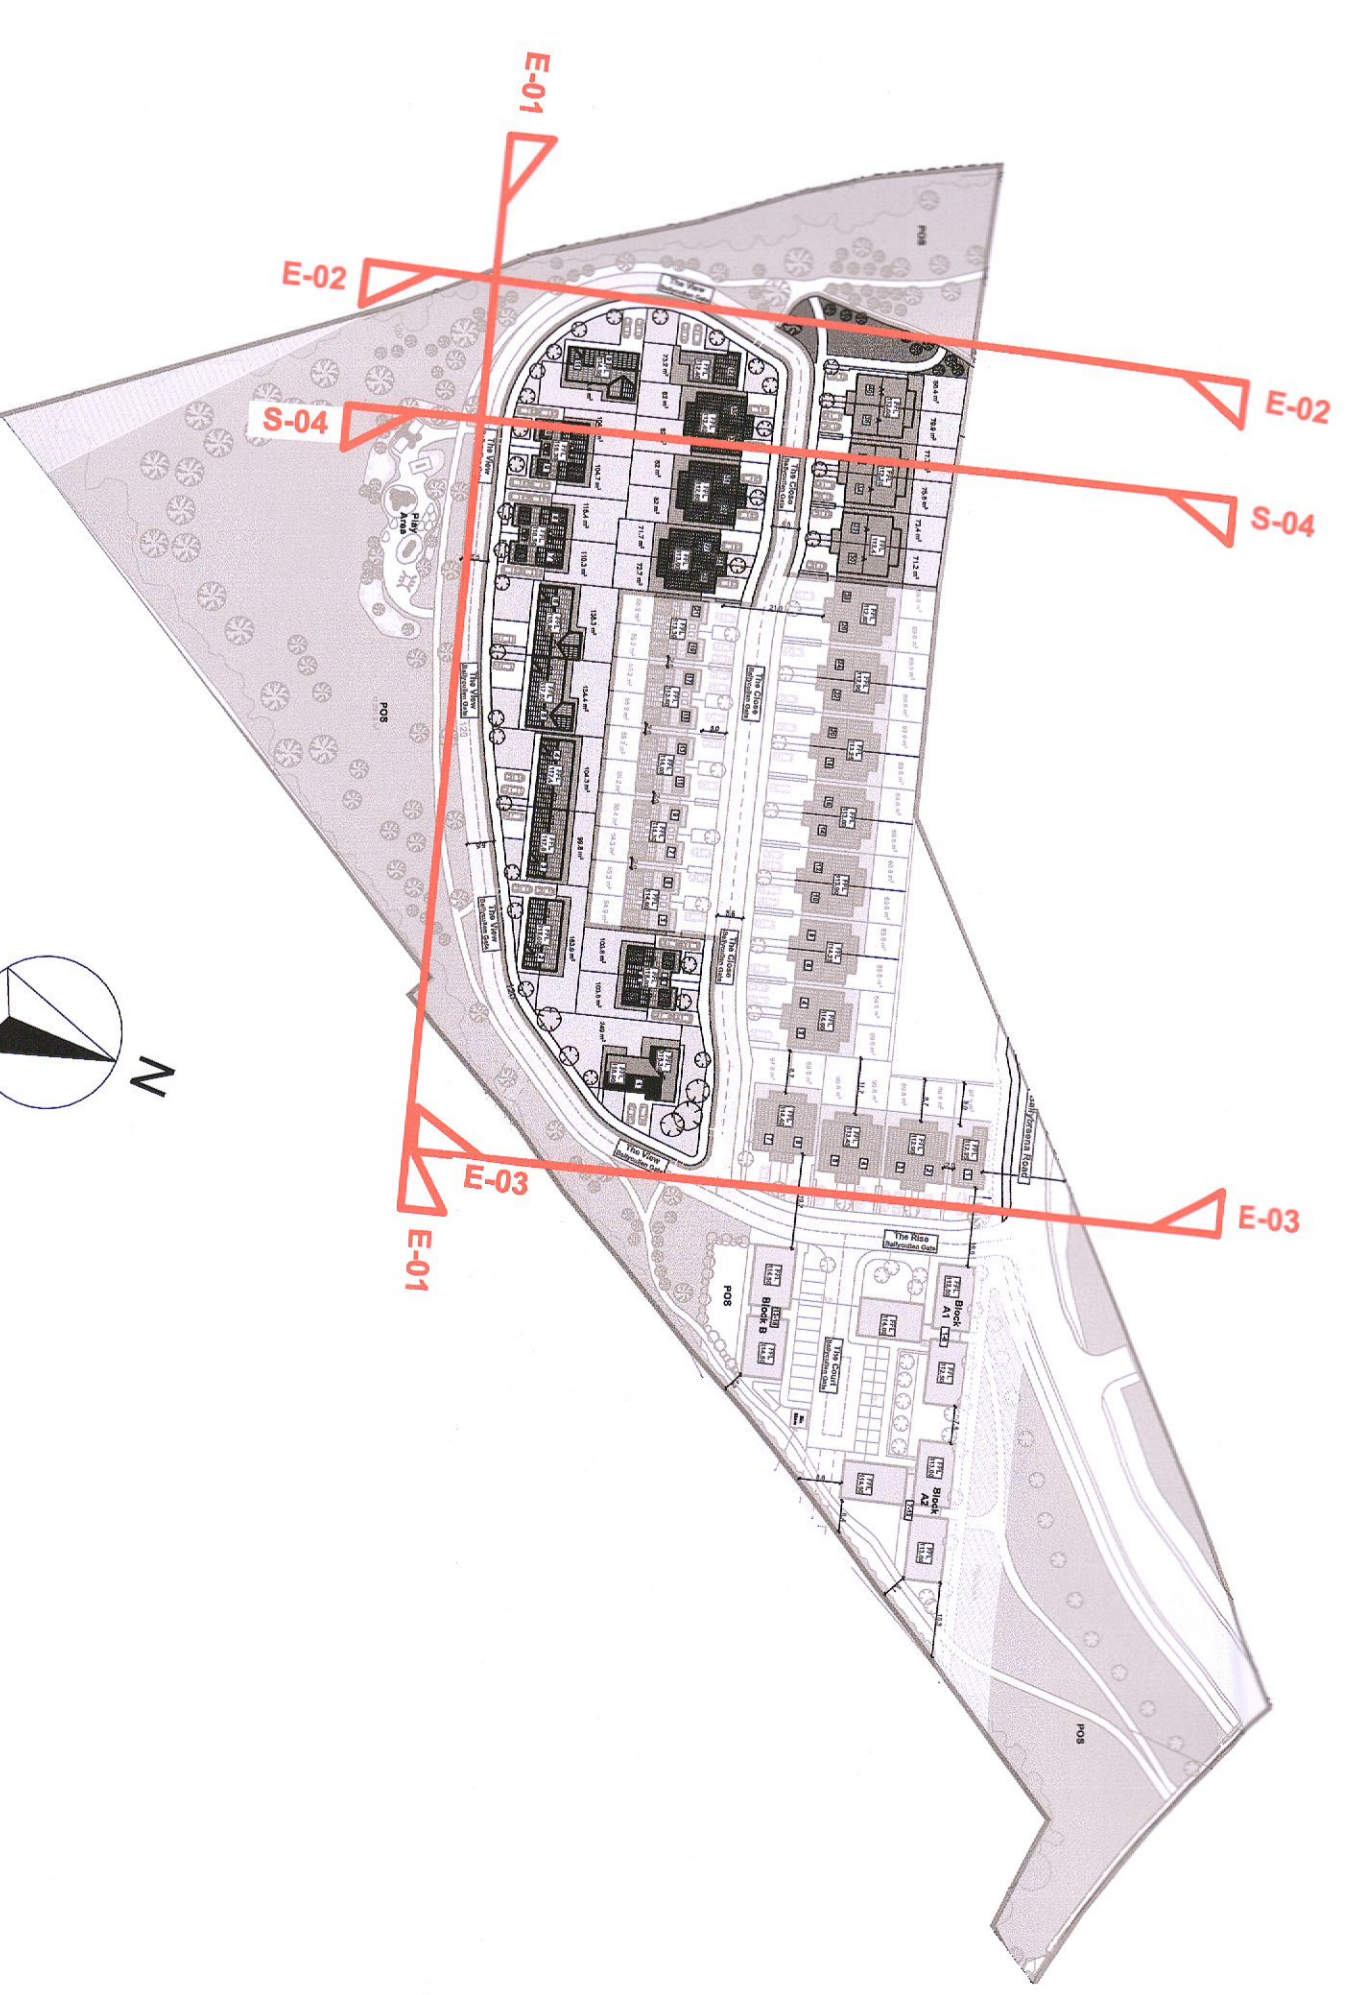

Keyplan  
SCALE: N.T.S.