




PARKING LEVEL 1

215 SPACES - NON-RESIDENTIAL

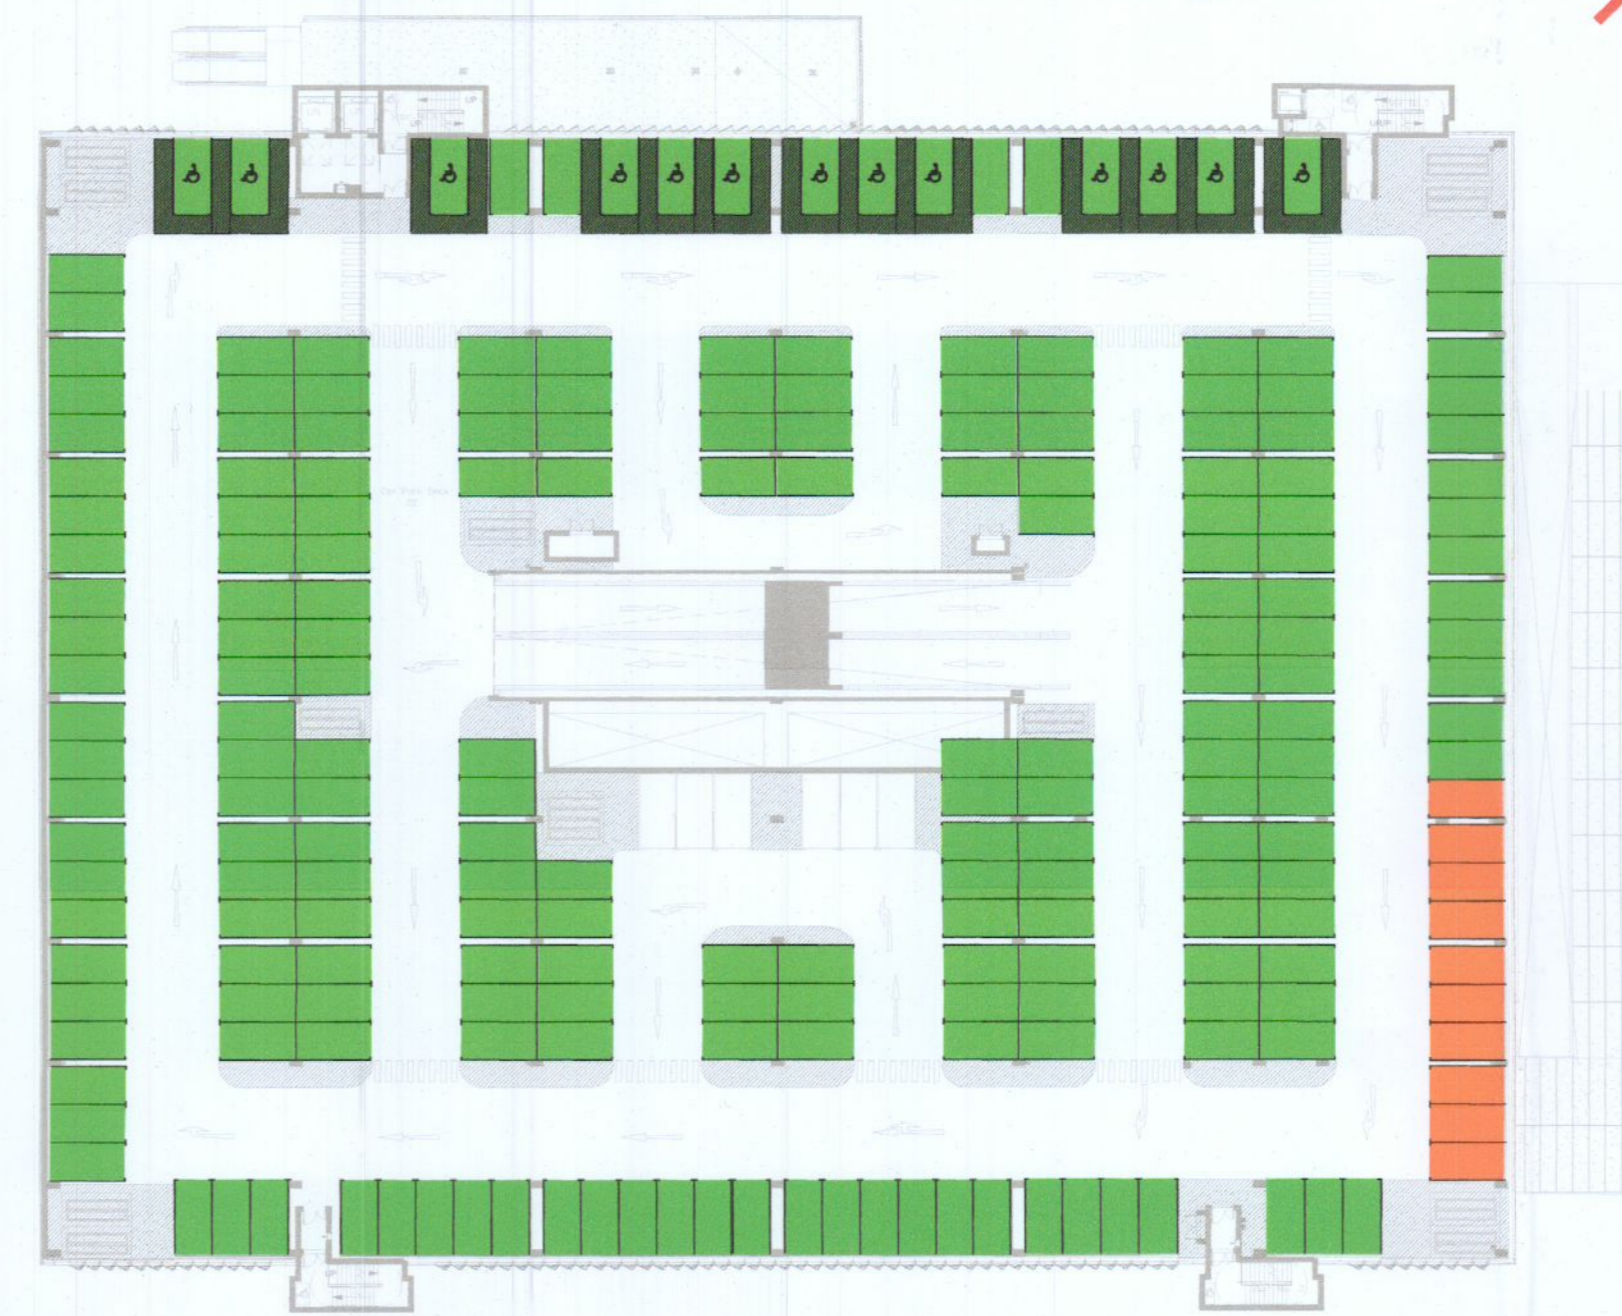

PARKING LEVEL 2

214 SPACES - NON-RESIDENTIAL
10 SPACES - HEALTH CENTRE


WORK IN PROGRESS

GENERAL NOTES

1. ALL DIMENSIONS ARE IN MILLIMETRES UNLESS NOTED OTHERWISE
2. ONLY WRITTEN DIMENSIONS SHALL BE USED. NO DIMENSIONS SHALL BE SCALED FROM THE DRAWINGS
3. ALL LEVELS ARE IN METRES AND ARE TO MALIN HEAD DATUM
4. ALL COORDINATES ARE IN METRES AND ARE TO IRISH TRANSVERSE MERCATOR
5. DRAWINGS ARE TO BE READ IN CONJUNCTION WITH THE SPECIFICATION

NOTES:

- 1- INFORMATION SHOWN IS CORRECT AS AT 16/11/2021.
- 2- BLOCK G AMENDMENT PLANNING APPLICATION UNDER CONSIDERATION BY SDCC.
- 3- BLOCK ACD AND QUADRANT H STILL IN DESIGN

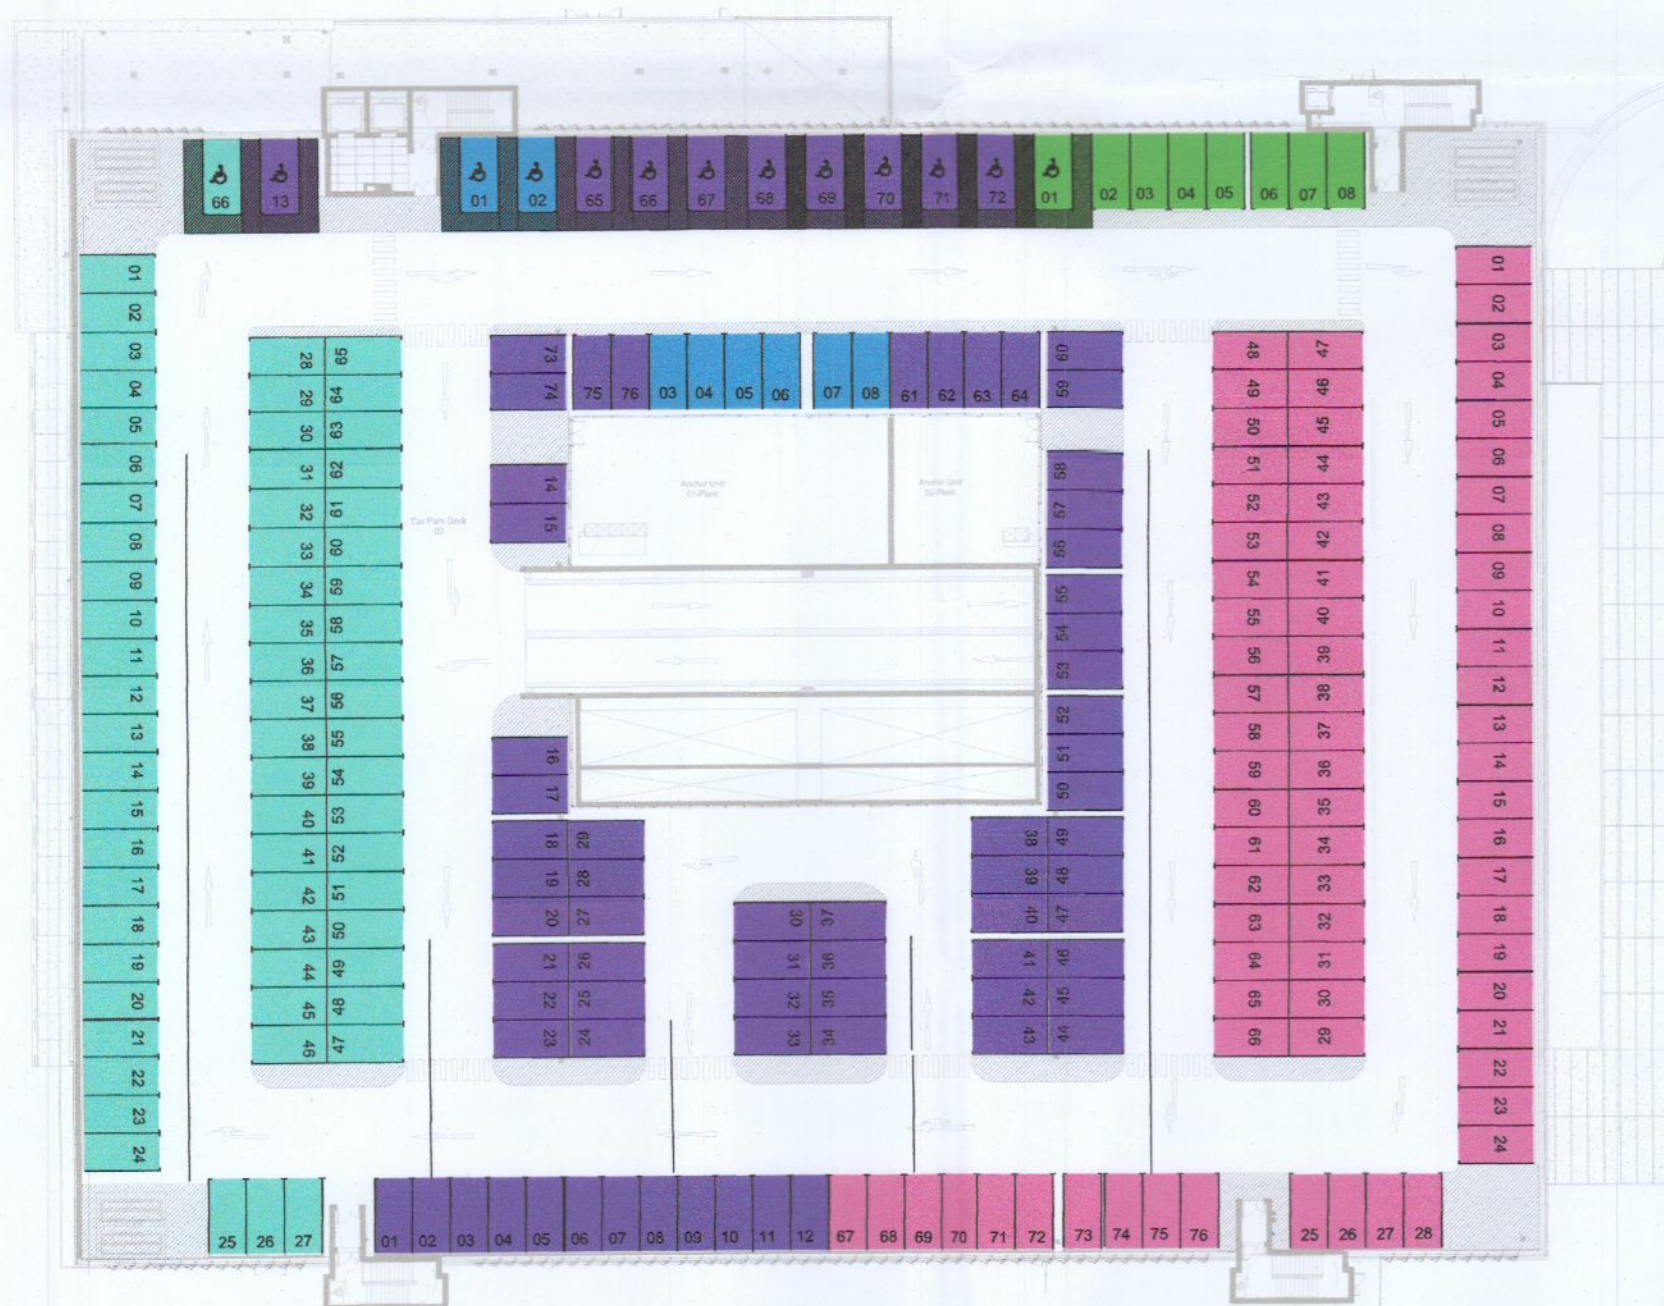

PARKING LEVEL 3

76 SPACES - PARKING ASSIGNED TO BLOCK ACD
66 SPACES - PARKING ASSIGNED TO BLOCK B&E
76 SPACES - PARKING ASSIGNED TO BLOCK G SPACES
8 SPACES - PARKING ASSIGNED TO BLOCK H 12 SPACES
8 SPACES - NON-RESIDENTIAL PARKING SPACES

© ORDNANCE SURVEY IRELAND LICENSE NR. AR 0082521. ORDNANCE SURVEY IRELAND & GOVERNMENT OF IRELAND
ATKINS WILL NOT TO BE HELD LIABLE FOR THE USE OF THIS DATA ON ANY PROJECT OTHER THAN THE PROJECT.

Risk Level	Atkins Base Line - Low Risk
	Atkins Sensitive - Medium Risk
	Atkins Private - High Risk
	Client Critical - Already Marked

F	PLANNING	CL	09.09.22	PF	KB	
E	PLANNING	YC	28.07.22	NVDB	KB	
D	PLANNING	YC	30.06.22	PF	KB	
C	PLANNING	YC	01.08.22	PF	KB	
B	PARKING SPACES UPDATED	YC	15.02.22	PF	KB	
A	ISSUED FOR INFORMATION	YC	16.11.21	PF	KB	
-	FOR INFORMATION	YC	16.11.21	PF	KB	
Rev	Description	By	Date	Chk'd	Rev'd	Auth

ATKINS
Member of the SNC-Lavalin Group

Atkins House, 150-155 Ainslie Business Park, Swords, Co. Dublin
Tel (+353) 01 810 8000
Fax (+353) 01 810 8001

Unit 2B, 2200 Cork Airport Business Park, Cork
Tel (+353) 021 429 0300
Fax (+353) 021 429 0360

1st Floor Technology House Parkmore Technology Park, Galway
Tel (+353) 091 786 050
Fax (+353) 091 779 830

Client	QUINTAIN DEVELOPMENTS IRELAND LTD
Project	ADAMSTOWN STATION MASTERPLAN CAR PARKING REQUIREMENTS

Purpose	INFORMATION								
Title	CAR PARK BLOCK F ALLOCATION PLAN								
Original Scale	1:500 at A1	Drawn	YC	Checked	PF	Reviewed	PF	Authorised	KB
Scale	1:1000 at A3	Date	16.11.21	Date	16.11.21	Date	16.11.21	Date	16.11.21
Status	I	Drawing Number	5150924 / HTR / 08 / SK / 039			Rev	F		