


EXISTING FRONT ELEVATION - CONTIGUOUS



EXISTING REAR ELEVATION - CONTIGUOUS

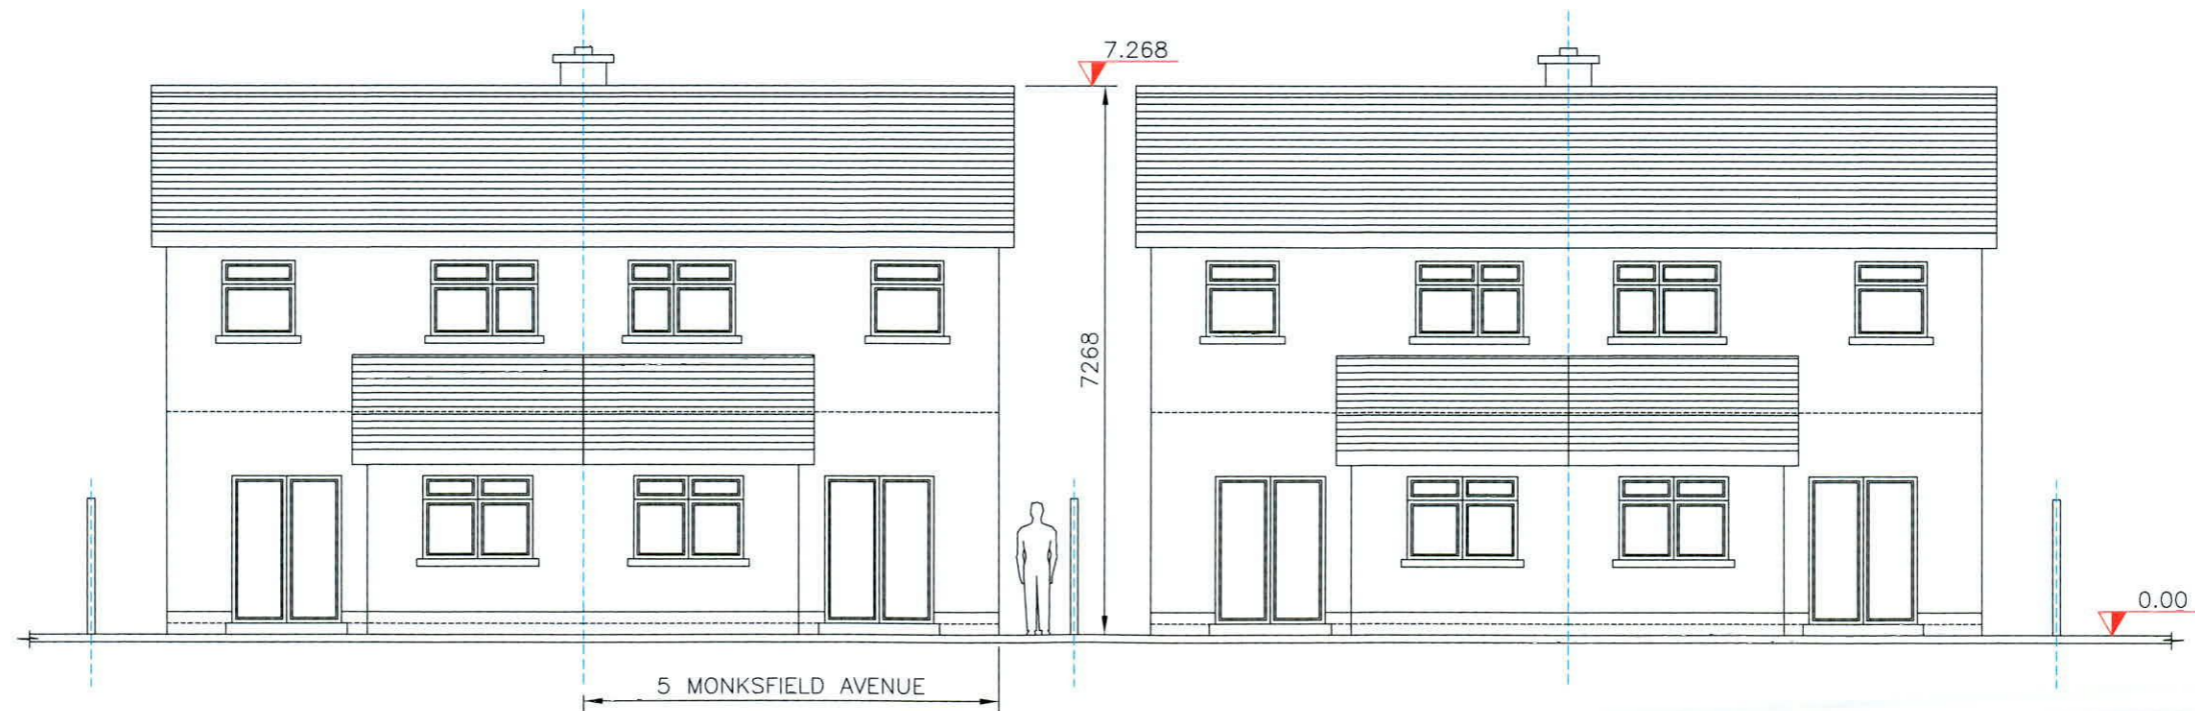

The information contained in this drawing is confidential and must not be divulged to any third party without the written consent of 4bes Design Services.



38 Larkfield Avenue
Lucan
Co. Dublin

No.5 Monksfield Avenue
Clondalkin,
Dublin 22.

EXISTING FRONT AND REAR
ELEVATIONS - CONTIGUOUS

DRAWN	JOHN FORBES , 38 LARKFIELD AVE. , LUCAN, Co. DUBLIN	
DATE	August 2022	Gary and Danielle Dunne
SCALE	1:100 @ A3	

MA - 5