




**EXISTING FRONT ELEVATION - CONTIGUOUS**

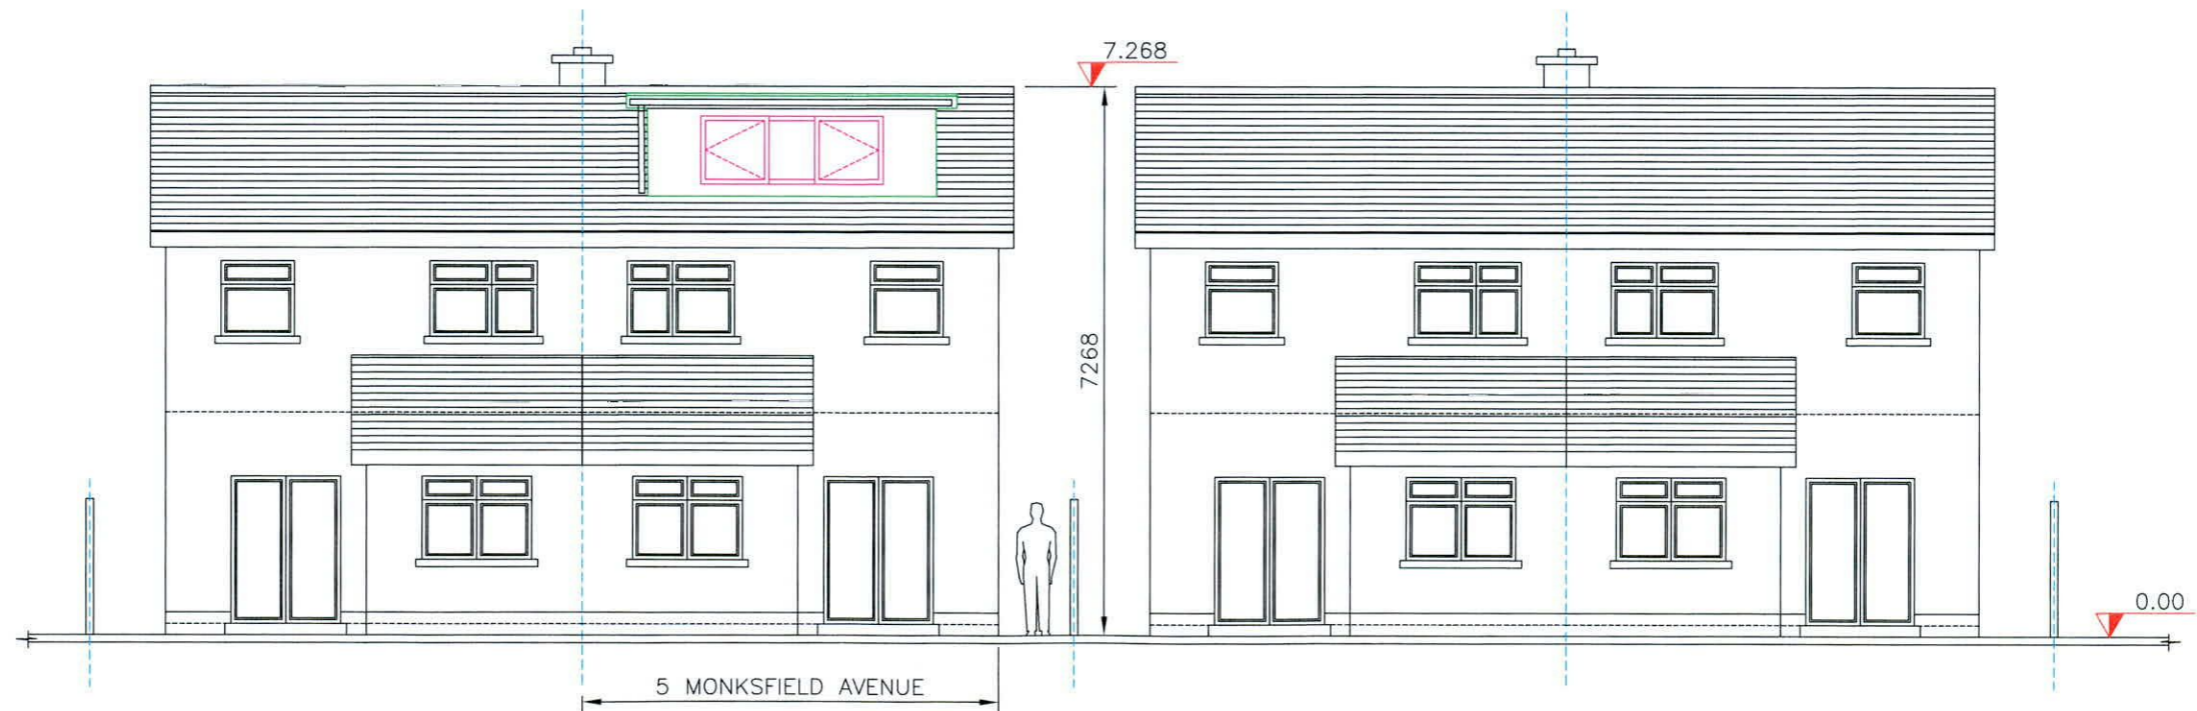

**PROPOSED REAR ELEVATION - CONTIGUOUS**



The information contained in this drawing is confidential and must not be divulged to any third party without the written consent of 4bes Design Services.



38 Larkfield Avenue  
Lucan  
Co. Dublin

No.5 Monksfield Avenue  
Clondalkin,  
Dublin 22.

**EXISTING FRONT AND PROPOSED  
REAR ELEVATIONS -  
CONTIGUOUS**

DRAWN	JOHN FORBES , 38 LARKFIELD AVE. , LUCAN, Co. DUBLIN	
DATE	August 2022	Gary and Danielle Dunne
SCALE	1:100 @ A3	

**MA - 11**