

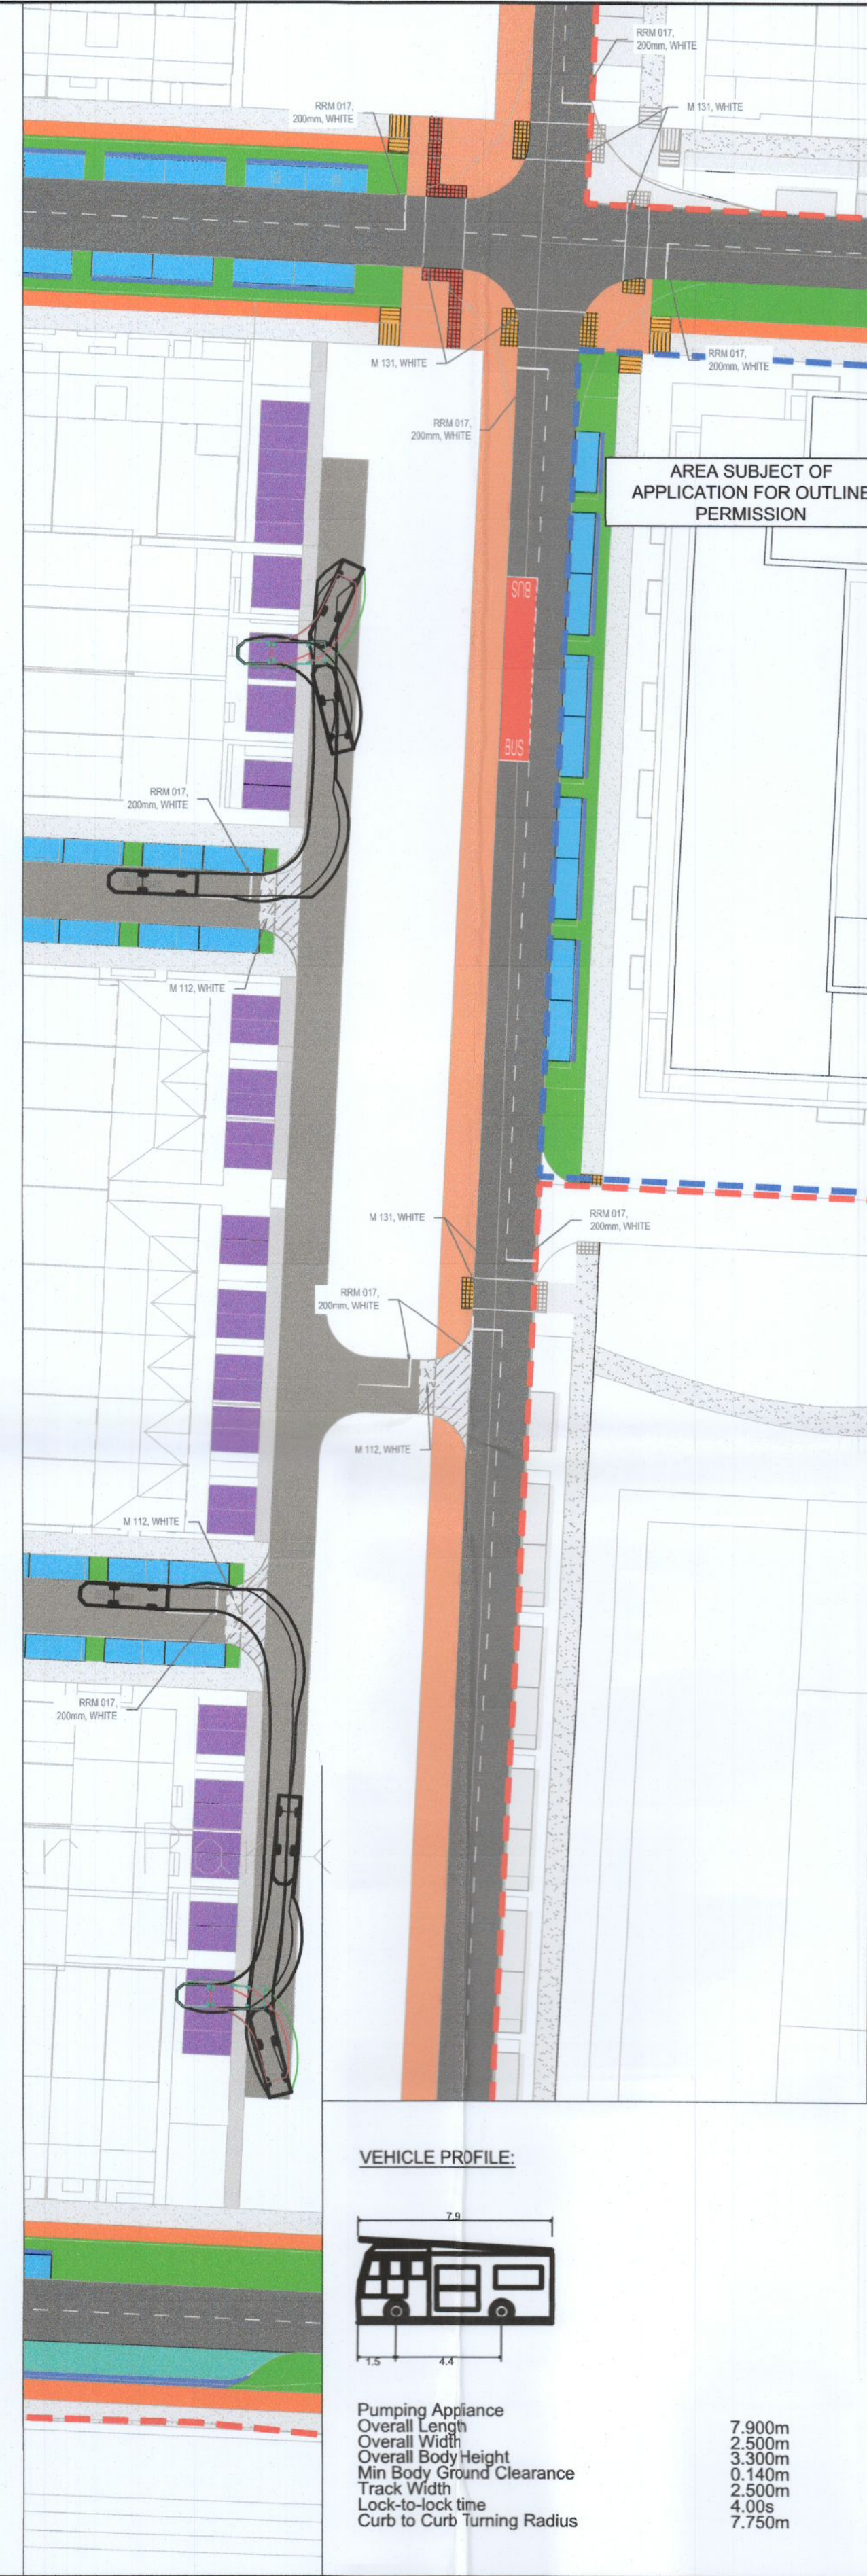
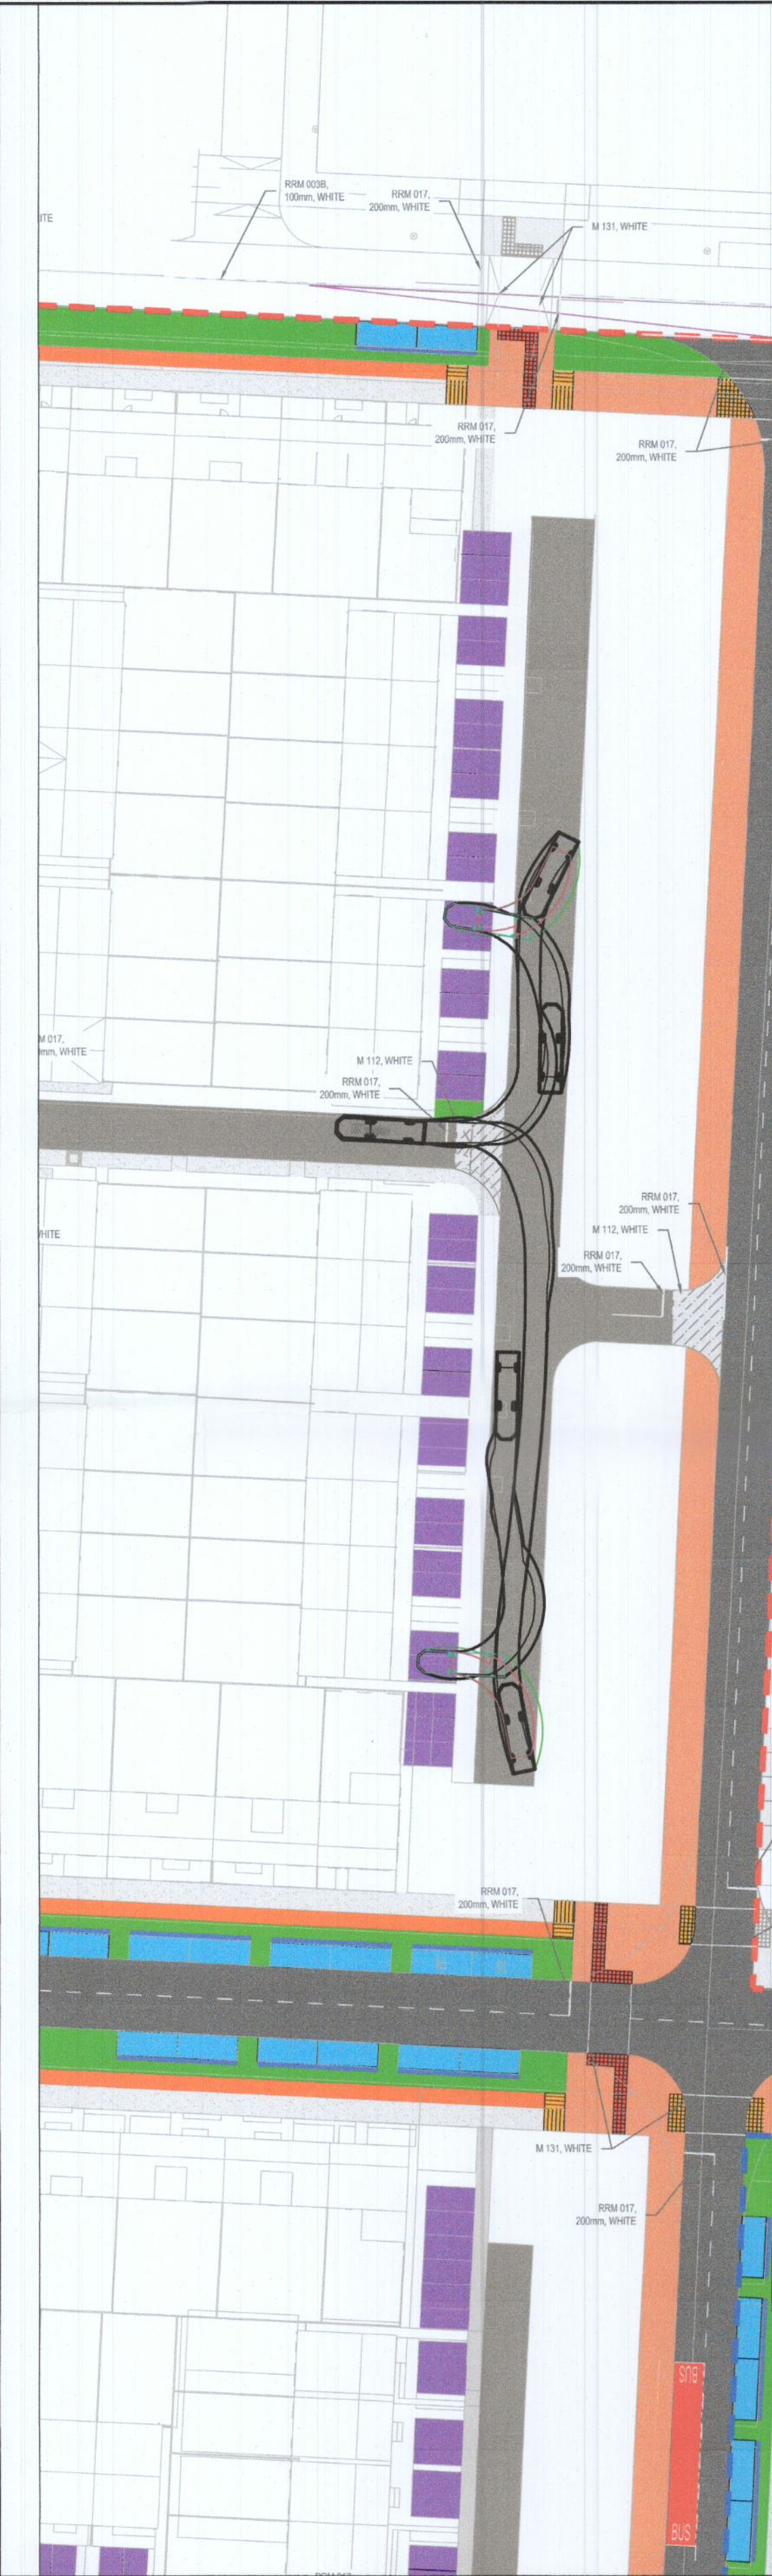
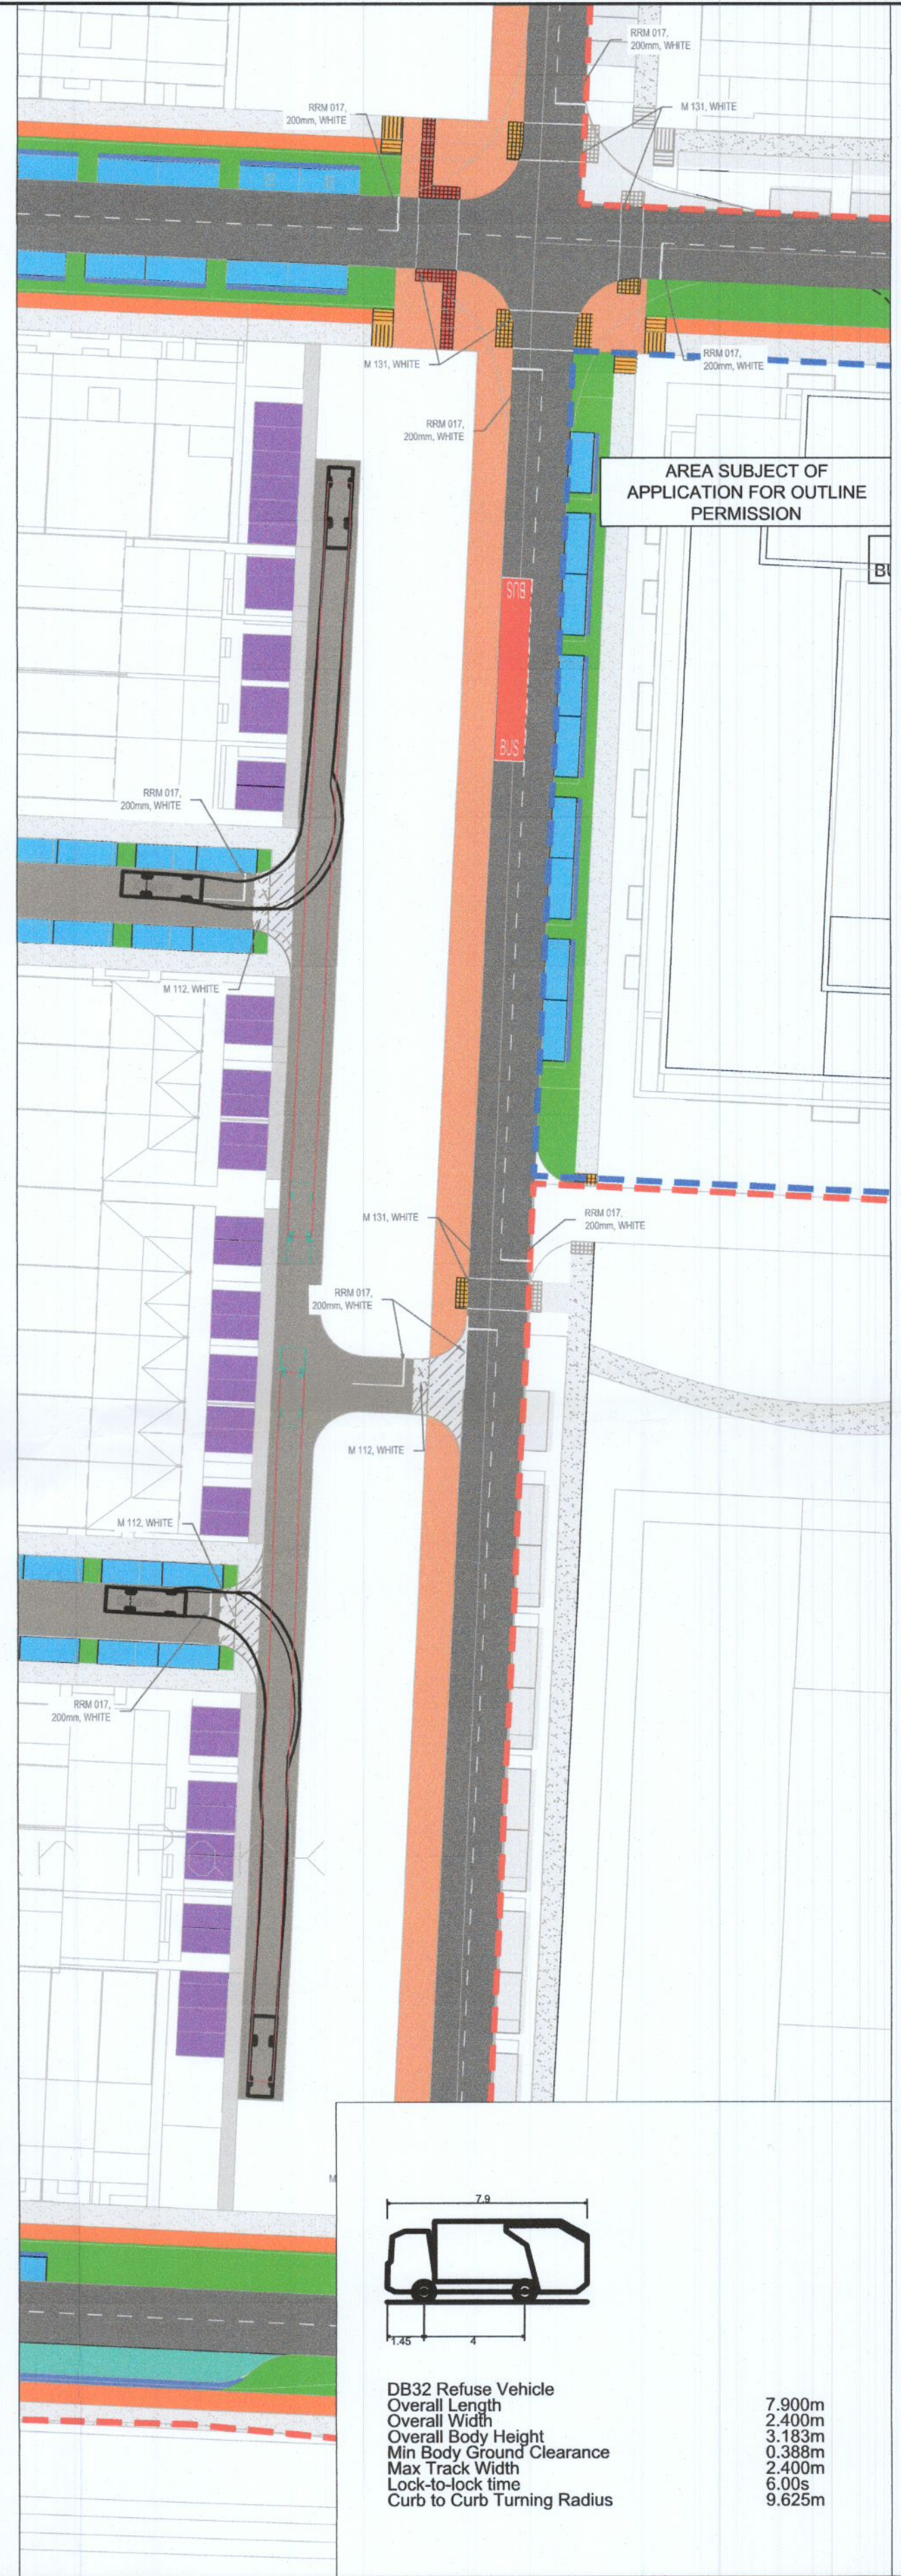


DO NOT SCALE
A1

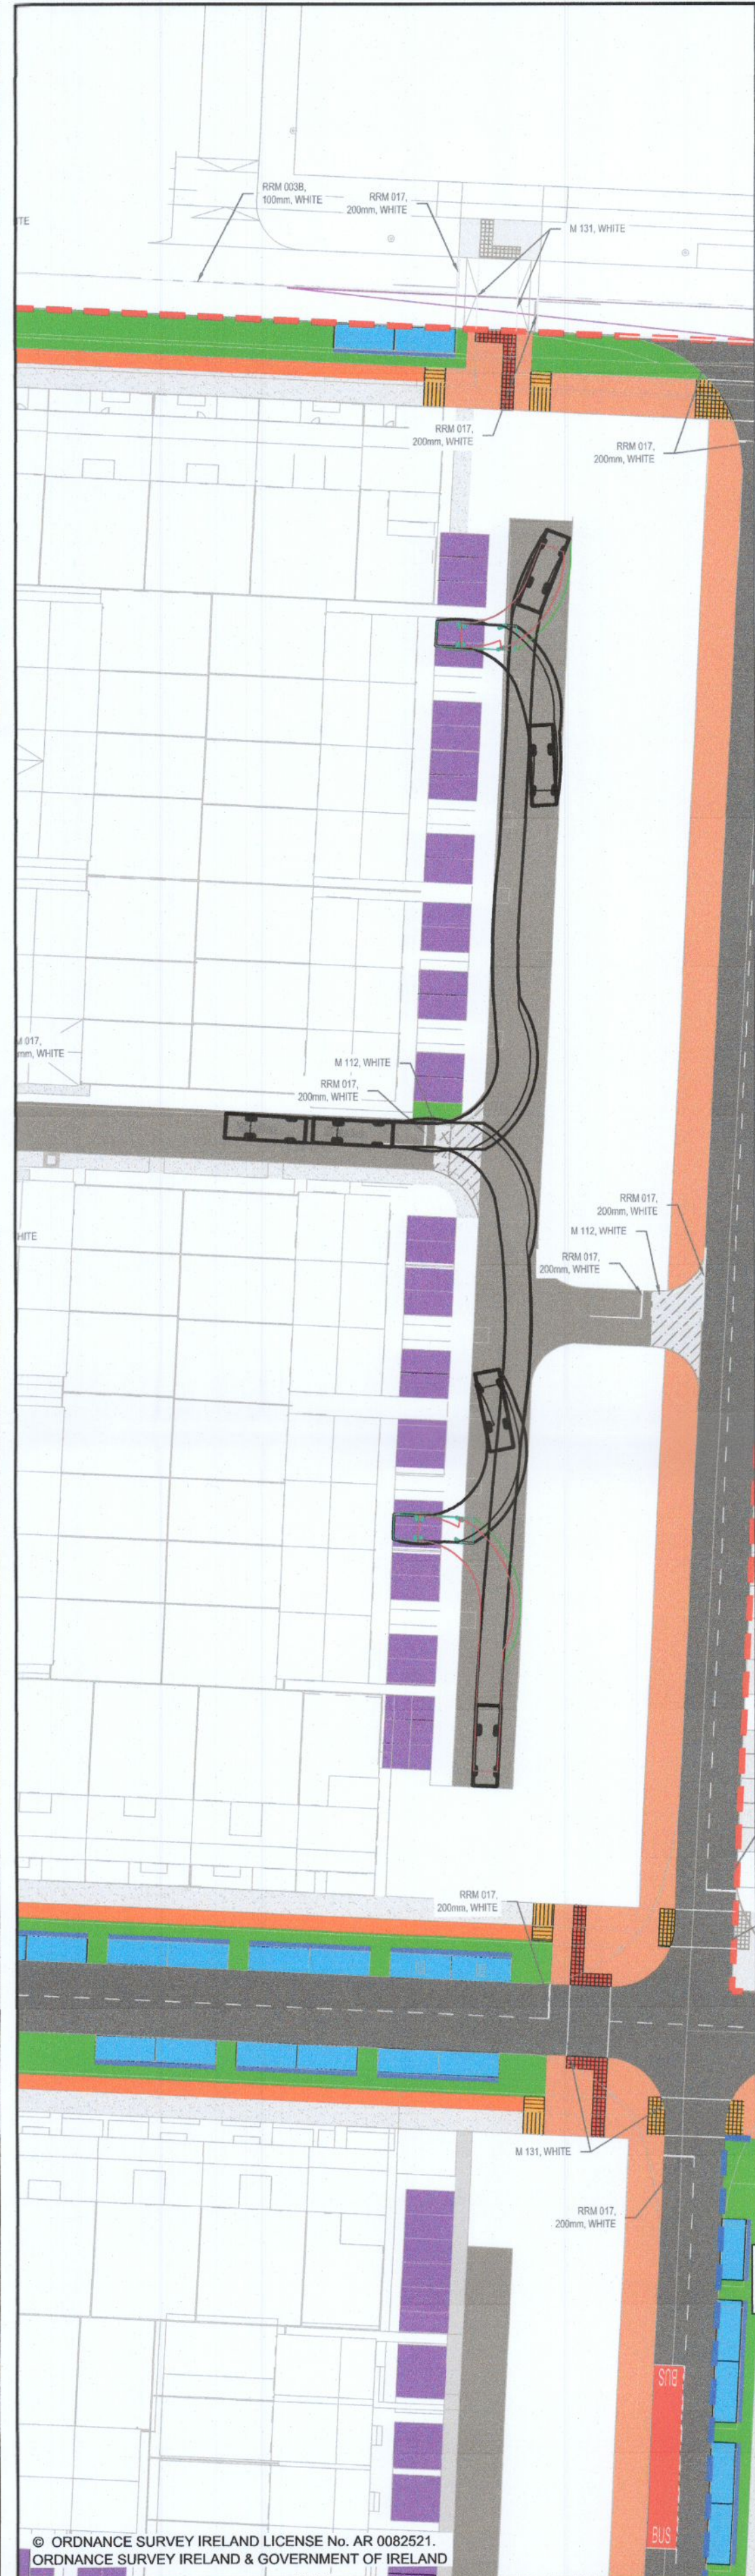


AREA SUBJECT OF APPLICATION FOR OUTLINE PERMISSION

AREA SUBJECT OF APPLICATION FOR OUTLINE PERMISSION

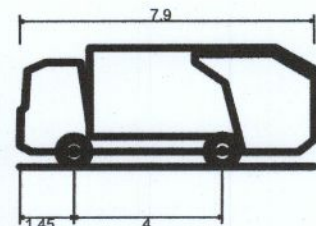

DB32 Refuse Vehicle
 Overall Length 7.900m
 Overall Width 2.400m
 Overall Body Height 3.133m
 Min Body Ground Clearance 0.388m
 Max Track Width 2.400m
 Lock-to-lock time 6.00s
 Curb to Curb Turning Radius 9.625m

VEHICLE PROFILE:

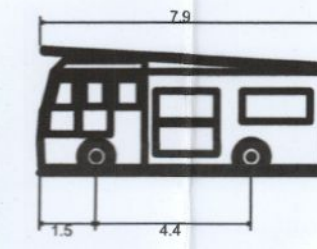

Pumping Appliance
 Overall Length 7.900m
 Overall Width 2.500m
 Overall Body Height 3.300m
 Min Body Ground Clearance 0.140m
 Track Width 2.500m
 Lock-to-lock time 4.00s
 Curb to Curb Turning Radius 7.750m

- GENERAL NOTES**
1. ALL DIMENSIONS ARE IN MILLIMETRES UNLESS NOTED OTHERWISE
 2. ONLY WRITTEN DIMENSIONS SHALL BE USED. NO DIMENSIONS SHALL BE SCALED FROM THE DRAWINGS
 3. ALL LEVELS ARE IN METRES AND ARE TO MALIN HEAD DATUM
 4. ALL COORDINATES ARE IN METRES AND ARE TO IRISH TRANSVERSE MERCATOR

- LEGEND:**
- PROPOSED CARRIAGEWAY (AVENUE)
 - PROPOSED CARRIAGEWAY (LOCAL STREET)
 - PROPOSED CYCLE LANE
 - PROPOSED FOOTPATH
 - PROPOSED TRAFFIC PATH
 - PROPOSED PARKING DEVELOPMENT
 - PROPOSED PUBLIC PARKING
 - BUFFER AREA
 - PROPOSED SHARE SPACE
 - RAISED TABLE
 - PROPOSED BUS STOP
 - PROPOSED BUS SETDOWN AREA
 - TACTILE PAVING - BUFF
 - TACTILE PAVING - RED
 - PROPOSED VERGE
 - LANDSCAPE ARCHITECT DETAILS
 - LANDSCAPE ARCHITECT DETAILS
 - LOADING BAY
 - APPROX BUS STOP AREA
 - APPLICATION BOUNDARY

© ORDNANCE SURVEY IRELAND LICENSE No. AR 0082521.
 ORDNANCE SURVEY IRELAND & GOVERNMENT OF IRELAND

File: 5150924_HTR_10_SK_0003.dwg
 Date: Aug 10, 2022 - 1:09pm
 Plotted by: Akropokovskiy

Rev	Description	By	Date	Chk'd	Auth
-	FOR INFORMATION	AK	10.08.22	NVDB	NVDB

ATKINS
 Member of the SNC-Lavalin Group

Atkins House, 150-155 Ainslie Business Park, Swords, Co. Dublin
 Tel (+353) 01 810 8000 Fax (+353) 01 810 8001
 Unit 2B, 2200 Cork Airport Business Park, Cork
 Tel (+353) 021 429 0300 Fax (+353) 021 429 0360
 1st Floor Technology House Parkmore Technology Park, Galway
 Tel (+353) 091 786 050 Fax (+353) 091 779 830

Client	ADAMSTOWN STATION & BOULEVARD LTD
Project	ADAMSTOWN BOULEVARD PHASE 1 - DEVELOPMENT

Purpose				RFI RESPONSE			
Title				VEHICLE TRACKING REFUSE VEHICLE / FIRE ENGINE			
Original Scale	Design/Drawn	Checked	Authorised	Original Scale	Design/Drawn	Checked	Authorised
1:500 at A1	AK	NVDB	NVDB	1:500 at A1	AK	NVDB	NVDB
Date	Date	Date	Date	Date	Date	Date	Date
10.08.22	10.08.22	10.08.22	10.08.22	10.08.22	10.08.22	10.08.22	10.08.22
Status	Drawing Number	Rev		Status	Drawing Number	Rev	
I	5150924-HTR-10-SK-0003	-		I	5150924-HTR-10-SK-0003	-	