
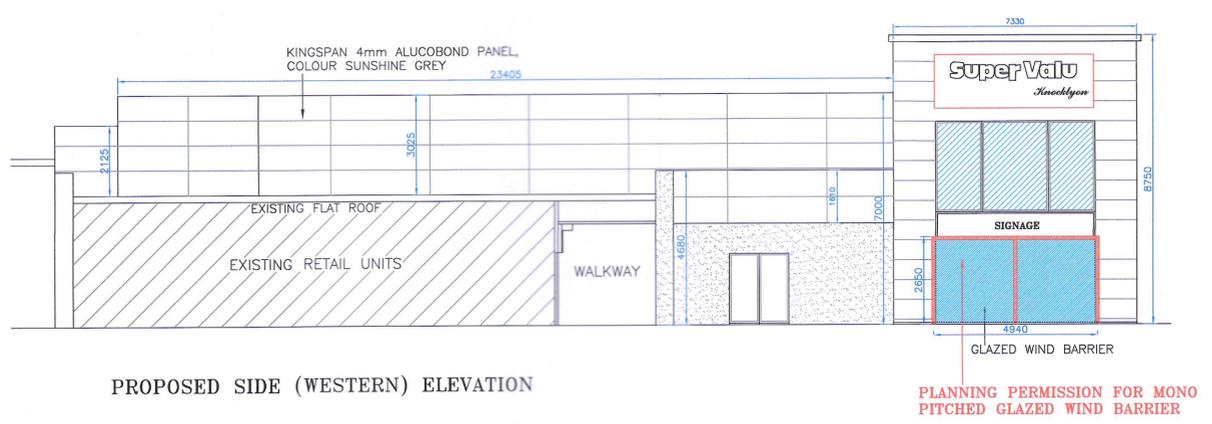
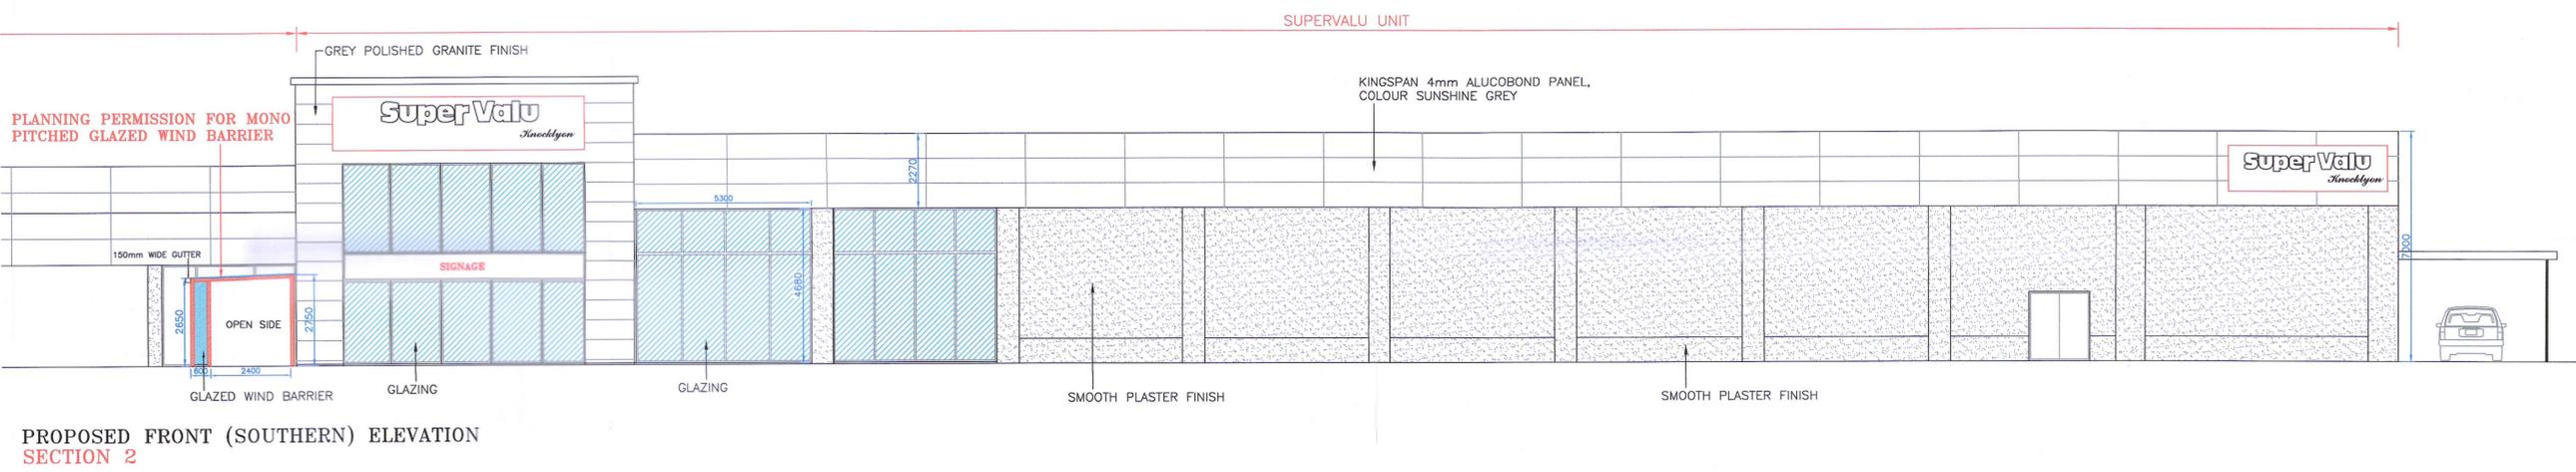


PROPOSED ELEVATIONS GRANTED UNDER PLANNING PERMISSION SD20A/0095

The copyright of this drawing is vested in the Engineers and it must not be copied or reproduced without their written consent. Figured dimensions only should be taken from this drawing. All Contractors must visit the site and must be responsible for taking and checking all dimensions that relate to this work.

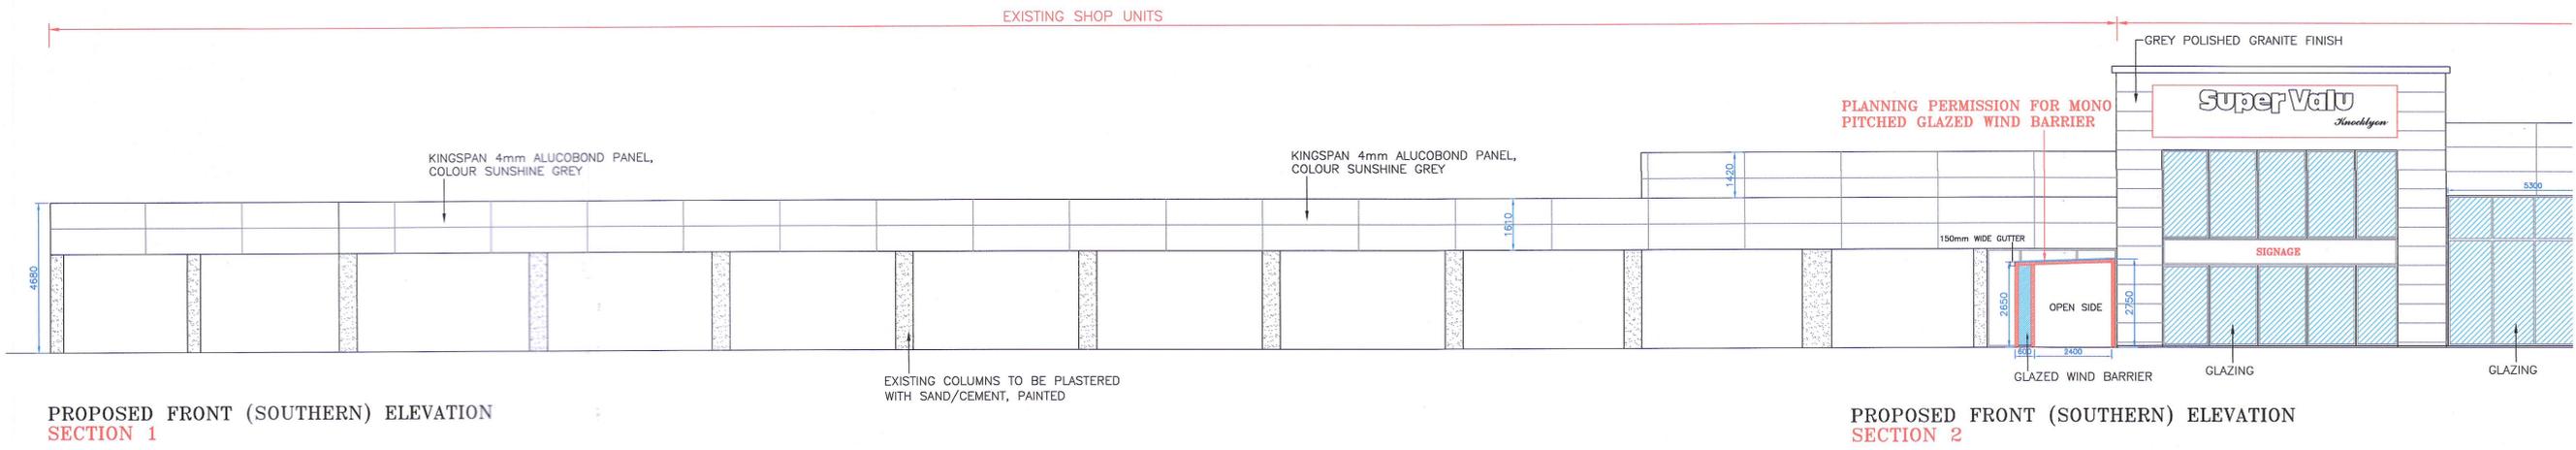

<p>COLMAN COTTER CONSULTING ENGINEERS Sullane House, Great Island Enterprise Park, Ballincollig, Co. Cork. tel: (021) 4810420 fax: (021) 4810506 e-mail: info@cottereng.ie</p>	client	MUSGRAVE OPERATING PARTNERS IRL.	drawing	PROPOSED ELEVATIONS	job no.	2053	drawing no.	PL17	date	10/08/22				
	job	KNOCKLYON SHOPPING CENTRE, KNOCKLYON ROAD, DUBLIN 16.	scale	1:100	drawn by	DM'S	checked by		issue	A	FOR PLANNING	A	10/08/22	DM'S
					revision							issue	date	by