


Note : All dimensions to be checked on site prior to construction of the proposed works.

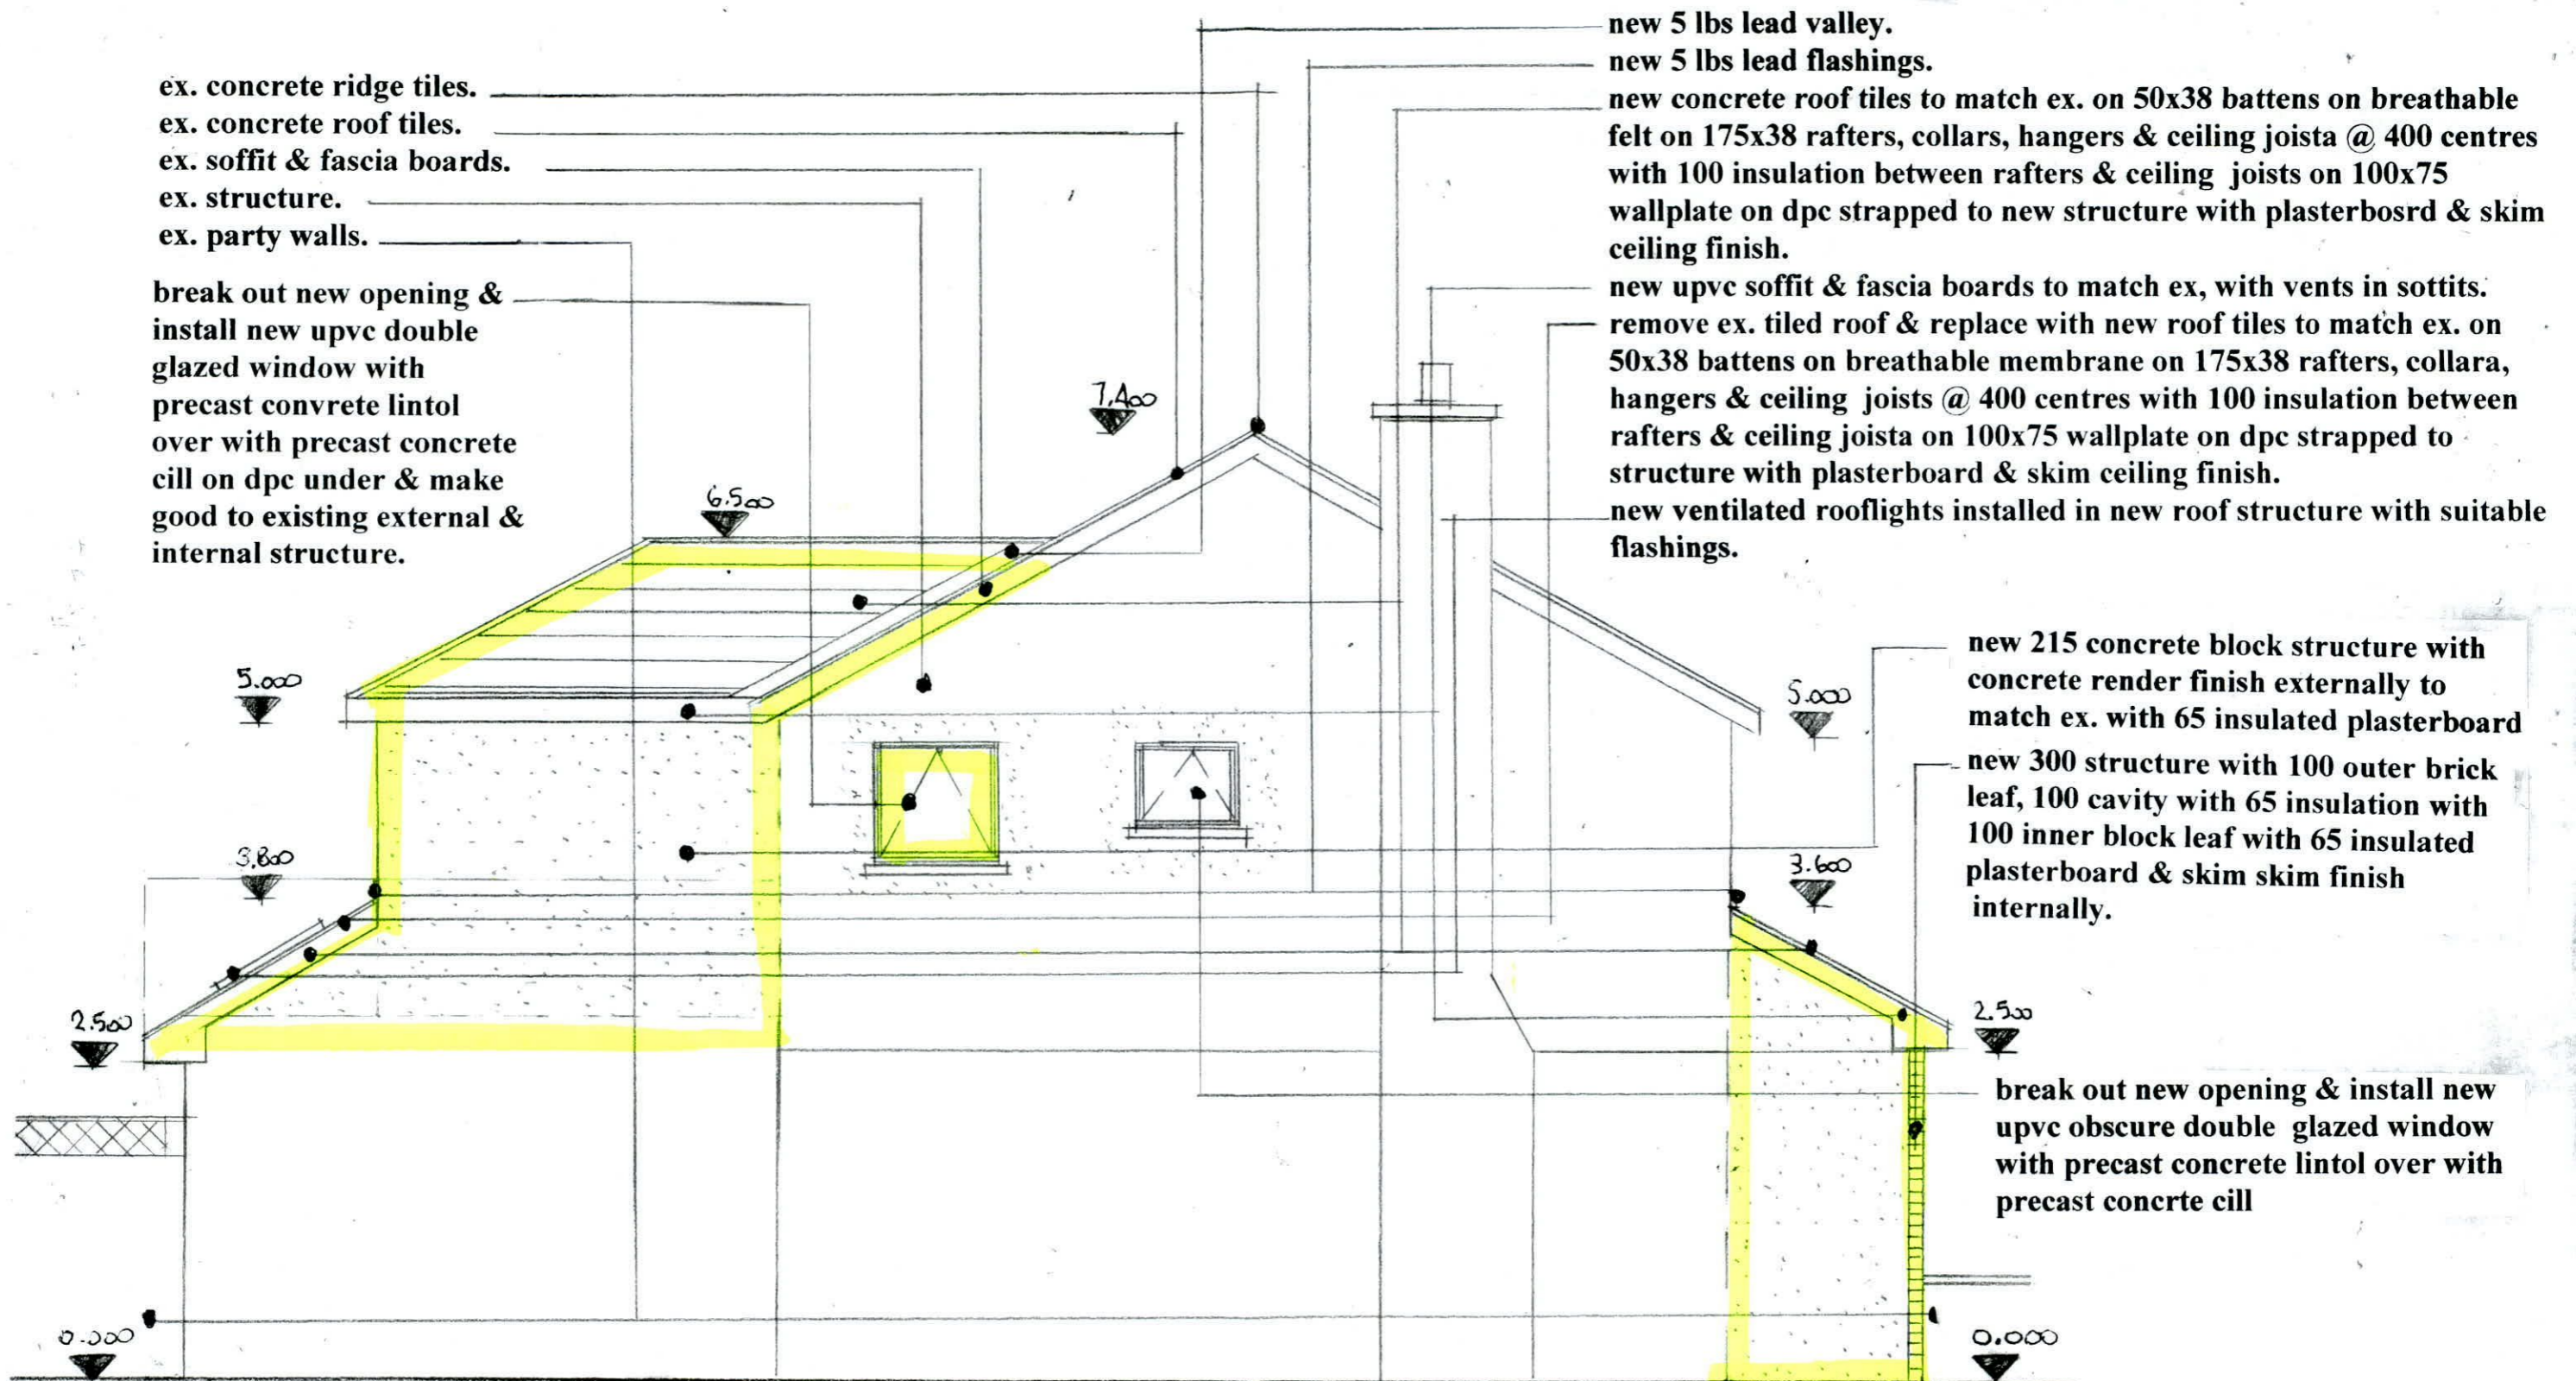

Proposed Side Elevation from Open Area scale 1:50.

Drawing No. 11.02.2022 A

DESMOND J. HALPIN. & ASSOCIATES
 PLANNING & BUILDING DESIGN CONSULTANTS.
 15, Carriglea Drive, Phone NO: 014523710.
 Firhouse, Mobile No: 0879734595.
 Dublin.24. Registered Company No:111360.
 E-Mail : DesHALPIN15@GMail.com