



+35344 93 44347

info@johnmadden.ie

@johnmaddenandassociates

Blackhall Street
Mullingar, Co. Westmeath
N91V32W

+35344 93 47868

www.johnmadden.ie

john madden

Chartered Engineers • Registered Architects • Chartered Surveyors


Planning Department
South Dublin County
Council, County Hall,
Town centre,
Tallaght,
Dublin 24

13.09.2022

Prior to Commencement

File Ref; SD21B/0607- Eithne & Martin Dorgan, 10 Hayden's Park Close, Lucan, Co. Dublin,
K78NH50.

Dear Sir/Madam,

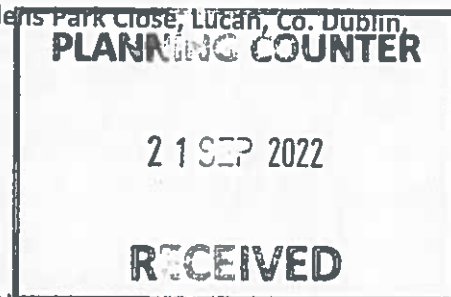



Please find enclosed amended drawing, on behalf of Eithne & Martin Dorgan, meeting Condition No. 2 as requested on notification of decision to grant planning permission.

Can you please confirm that the approved is adequate and approved?

Should you have any further queries feel free to contact me at 0449344347/ 0876448362 or via Email at nbarrett@johnmadden.ie

Yours sincerely,

Nicole Barrett(Arch Tech)

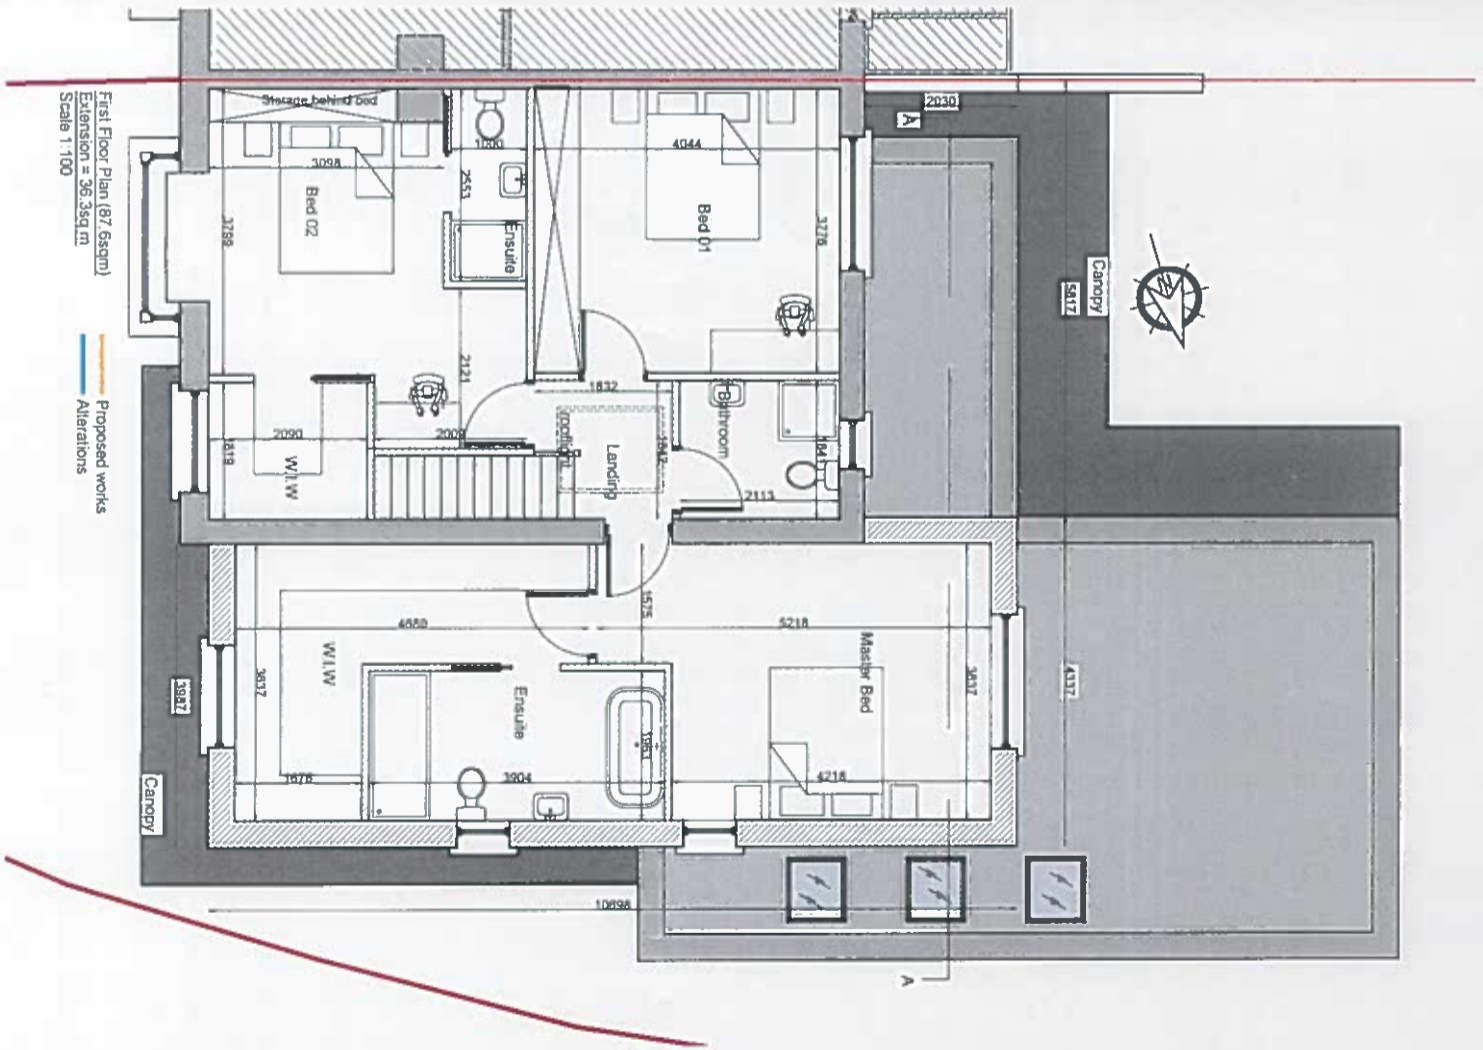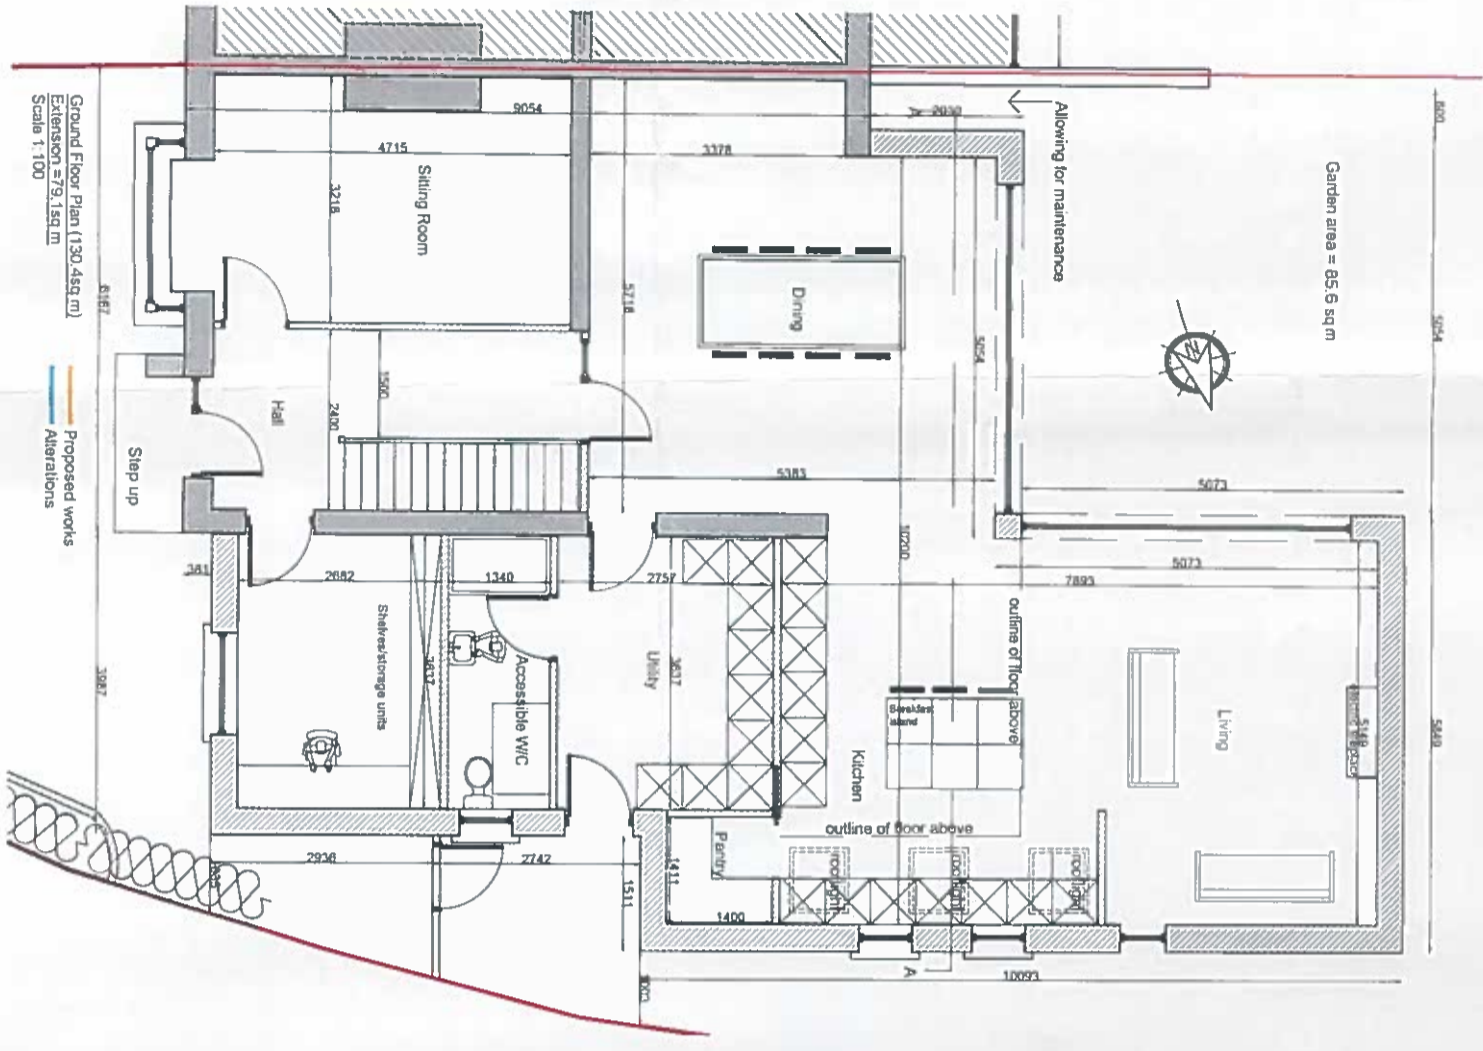

John Madden & Associates


Blackhall Street, Dublin 9, Co. Westmeath
Tel: 01-493 4327
Fax: 01-493 47888
Email: johnmadden@engineer.com
Website: johnmadden.ie



Client	Eithne & Martin Dorgan, 10 Haydens Park Close, Lucan, Co Dublin K79NH50.
Project	Extension to Existing Dwelling
Scale	1:100
Date	05.08.2022
Dwg By	Nicole Barrett
Checked by	PG Dip. Garden Designer D.M. J.M. P.M.
Drawing Title	Plans
Sheet Number	ED-CD-001
Stage	Conditions

COPYRIGHT
This drawing and any descriptions it is copyright of John Madden & Associates. All dimensions to be checked on site. Engineers, Architects and other professionals are not responsible for any errors or omissions in this drawing. Reproduction without consent is prohibited.

DIMENSIONS
Figured dimensions only to be taken from the drawing. All dimensions to be checked on site. Engineers, Architects and other professionals are not responsible for any errors or omissions in this drawing. Reproduction without consent is prohibited.

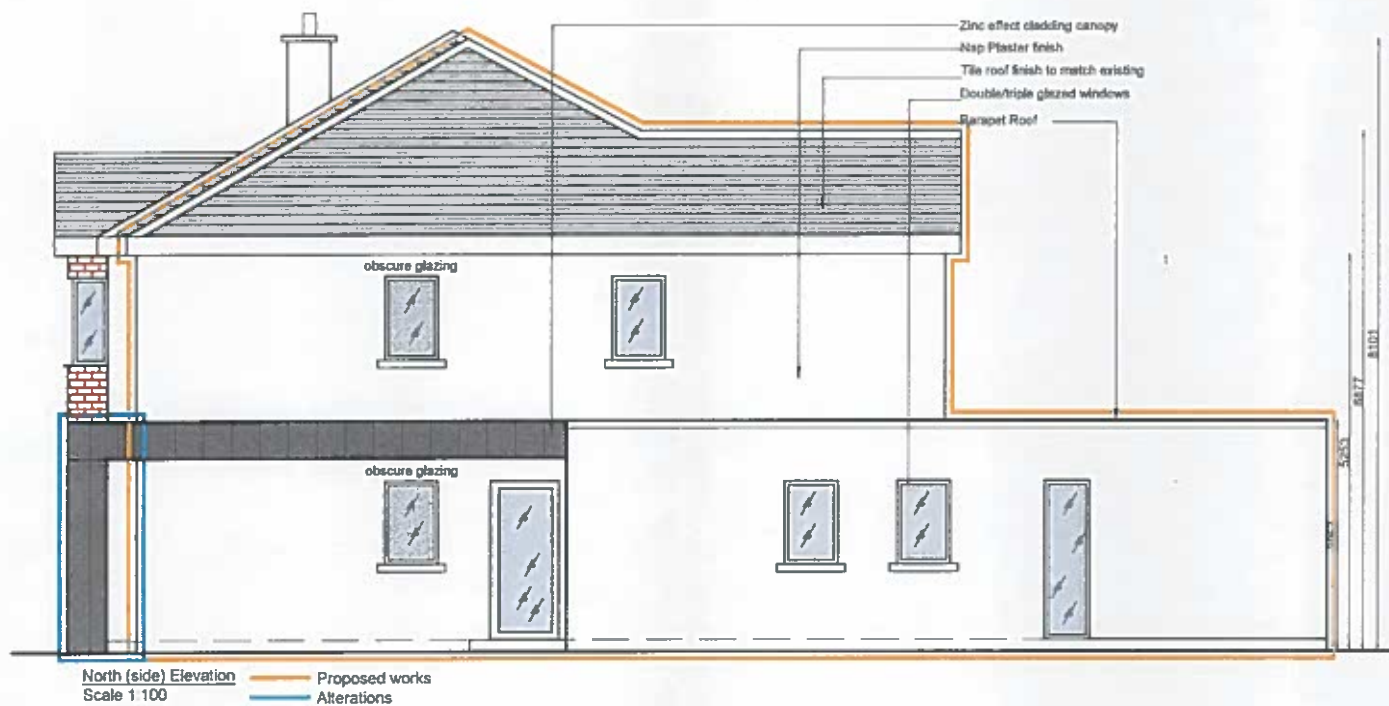

John Madden & Associates

85-88 St. Paul's, Mullingar, Co. Westmeath
 Tel: 04453 44367
 Fax: 04453 47968
 Email: johnmadden@engineer.com
 Website: johnmadden.ie



Client
 Eithne & Martin Dorgan, 10
 Haydens Park Close, Lucan,
 Co Dublin K78NH50.

Project
 Extension to dwelling

Scale
 1:100

Date
 05.08.2022

Dwg By
 Nicole Barrett
 BSc Arch. Tech. &
 PQ. Dip. Garden Designer

Checked
 by
 D.M., J.M., P.M.

Drawing Title
 Elevation

© COPYRIGHT
 This drawing and any design here in is copyright of
 John Madden & Associates
 and must not be reproduced in whole or in
 part without their express written consent.

DIMENSIONS
 Figured dimensions only to be taken from this drawing.
 All dimensions to be checked on site. Engineers,
 Architects
 to be informed immediately of any discrepancies before
 work proceeds.

Sheet Number
 ED-CD-002

Stage
 Conditions