

DO NOT SCALE FROM THIS DRAWING. USE FIGURED DIMENSIONS IN ALL CASES. VERIFY DIMENSIONS ON SITE AND REPORT ANY DISCREPANCIES TO THE ARCHITECTS IMMEDIATELY. THIS DRAWING IS TO BE READ IN CONJUNCTION WITH THE ARCHITECTS SPECIFICATION. © THIS DRAWING IS COPYRIGHT AND MAY ONLY BE REPRODUCED WITH THE ARCHITECTS PERMISSION.

NOTES

Site boundary outlined in **RED**

Total site area = 0.7251 Ha

CENTRE COORDINATES:
ITM: 706860, 730832

MAP SHEETS:

1:1000

3326-09
3326-14

COPYRIGHT:
OSi Licence No.: CYAL50273835
Copyright Ordnance Survey
Ireland/Government of Ireland

REV	DTE	DRN	ISSUE
A	18.02.19	BM	TENDER ISSUE 1



Reddy Architecture + Urbanism
Cork Office
Douglas Business Centre, Carrigaline Road, Douglas, Co. Cork

T: +353 (0)21 4362922
W: www.reddyarchitecture.com
E: cork@reddyarchitecture.com



PLANNING

JOB
New Primary Care Centre at Boot Road,
Convent Road, Fonthill Road
& St. Johns Road, Dublin 22

CLIENT
Monami Construction

DRAWING
Site Location Map

DATE	August 2022	SCALE	1:1000@A3
DRN.	MOF	CHECKED	NC
JOB NO.	DWG NO.	REVISION	
P21-051C-RAU-XX-XX-DR-A-3001		P1	

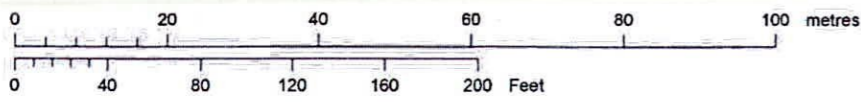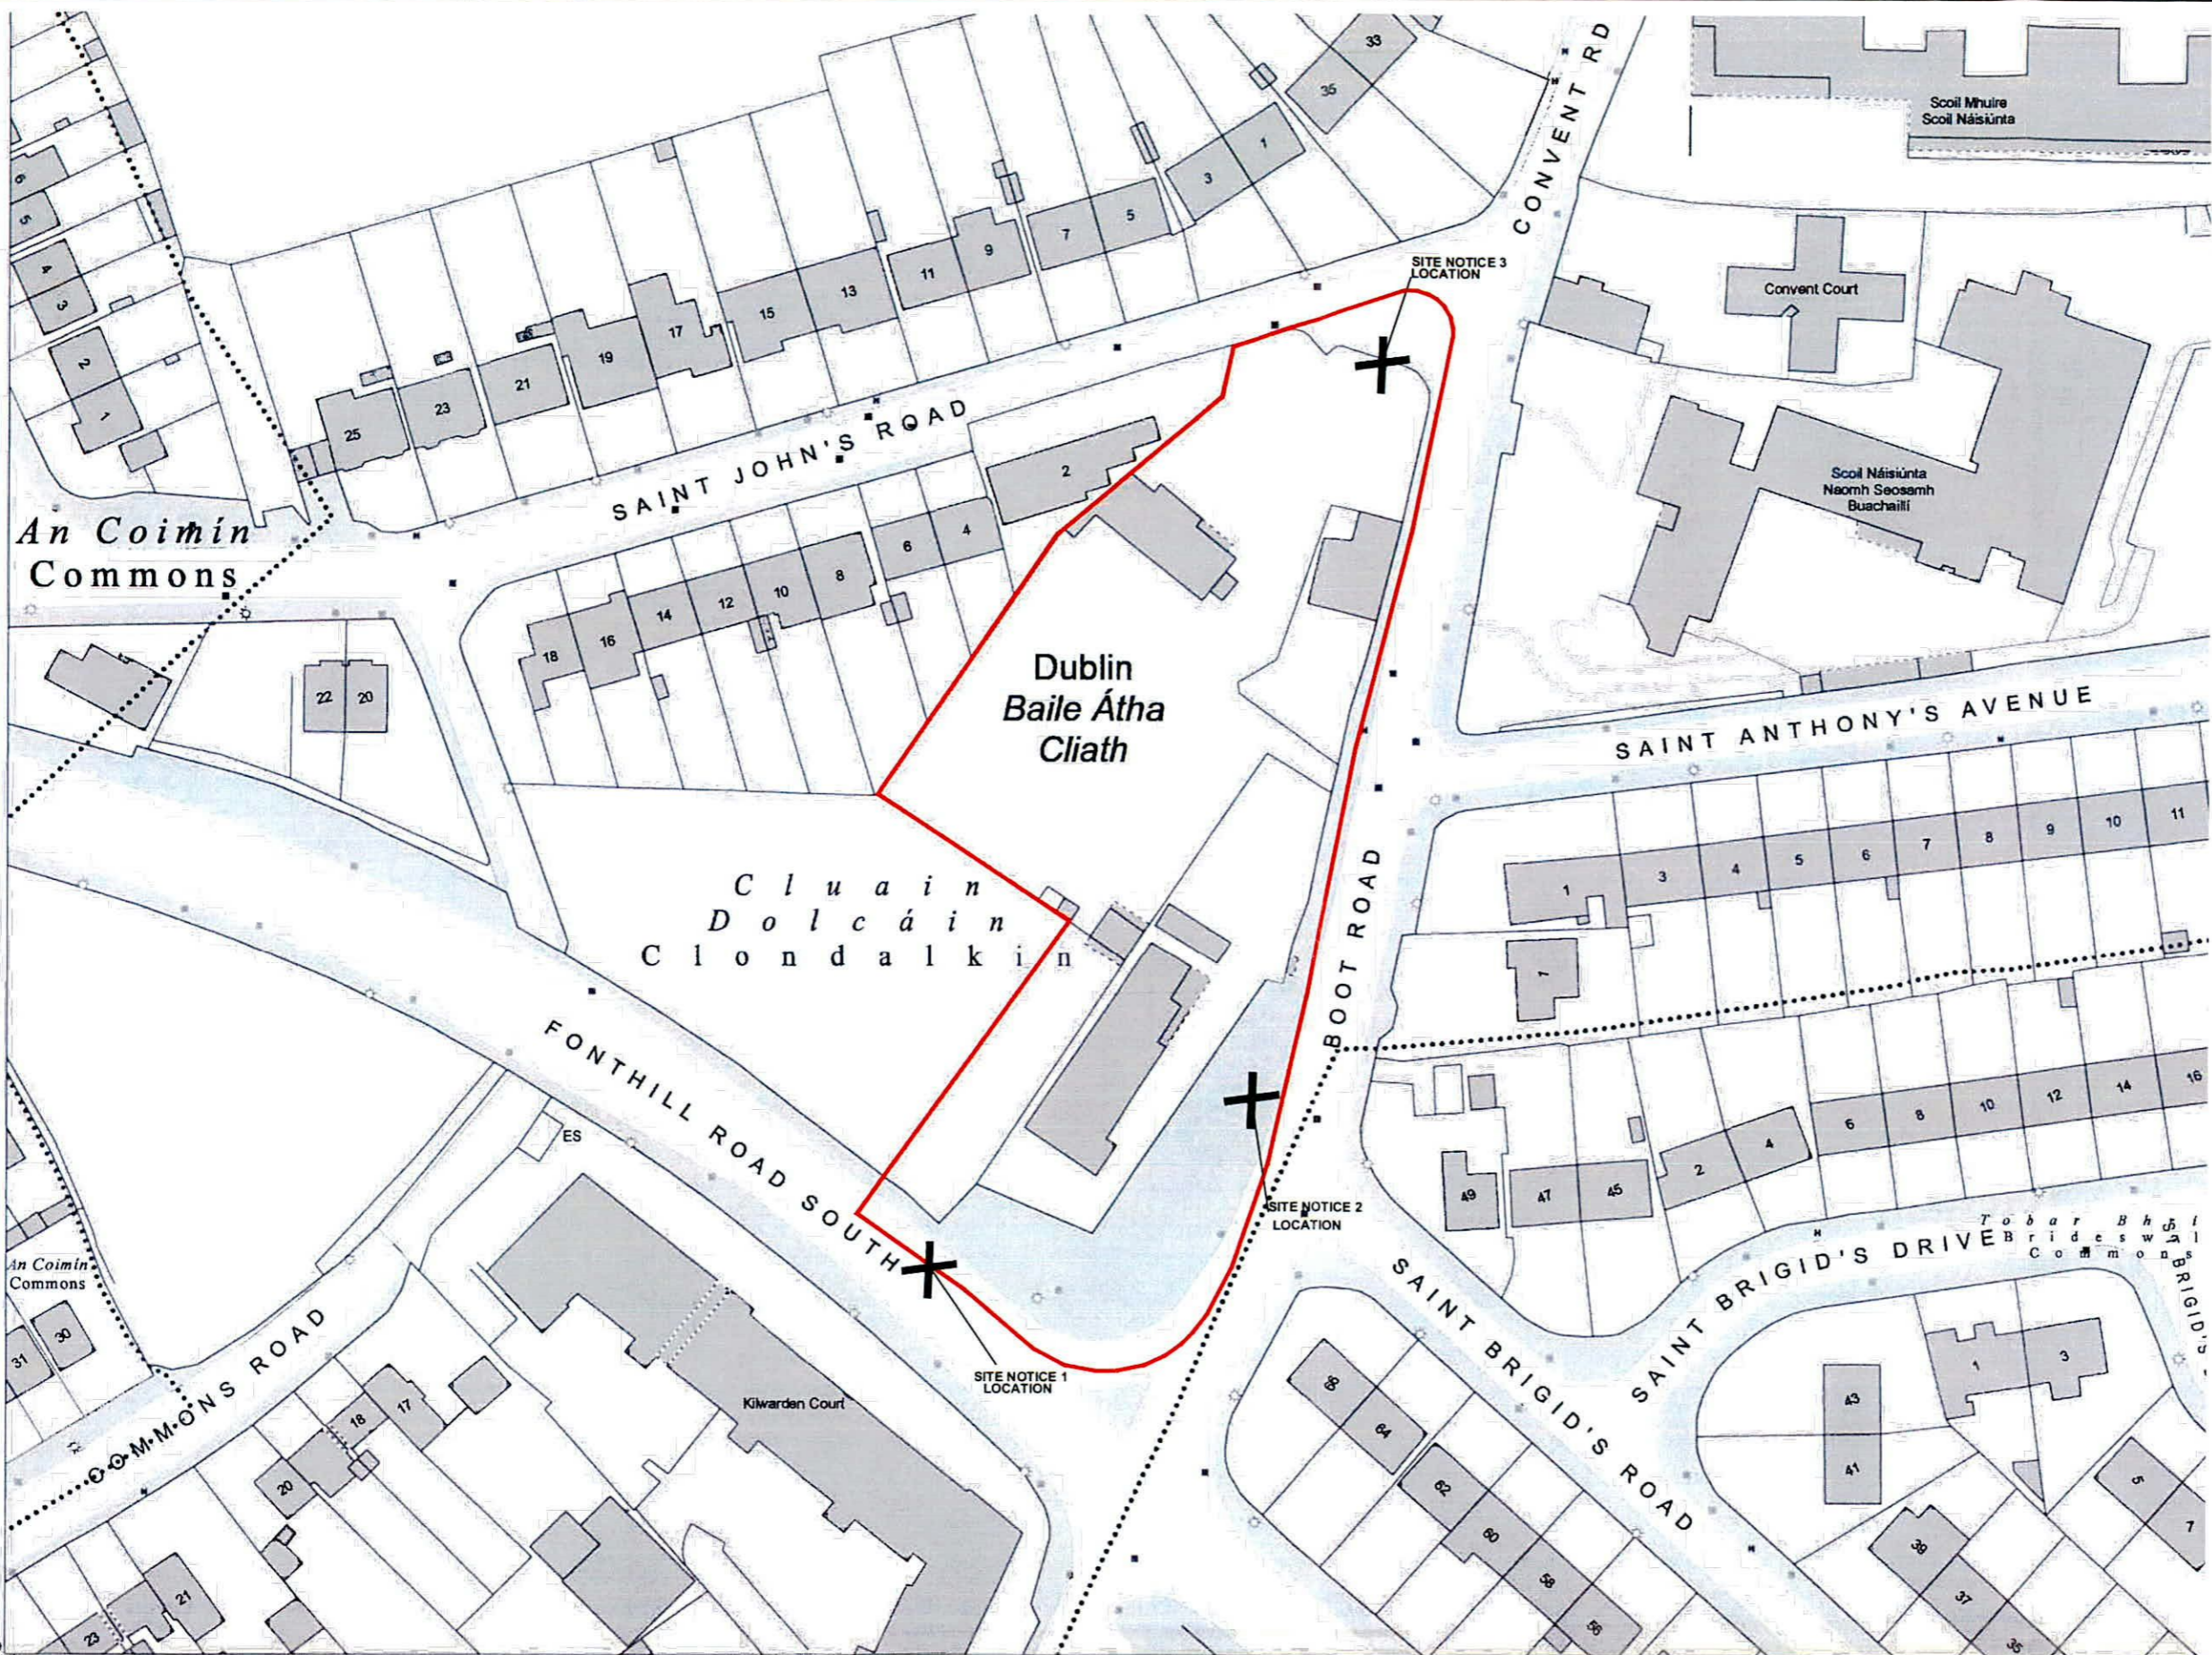

OUTPUT SCALE: 1:1,000

CAPTURE RESOLUTION:
The map objects are only accurate to the resolution at which they were captured. Output scale is not indicative of data capture scale. Further information is available at: <http://www.osi.ie>, search 'Capture Resolution'



ORIGINAL SHEET SIZE = A3