


LEGEND

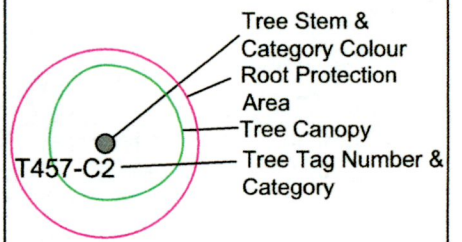

- Category A Trees (high value)
- Category B Trees (moderate value)
- Category C Trees (low value)
- Category U Trees (Poor Condition)

NOTES:
Please see Tree Survey Report for further detail.
All drawings to be read in conjunction with the consulting architects and engineers drawings.

Independent Tree Surveys



Our Lady's Cottage
Drummond
Rosenallis
Co. Laois
057 8628597 * 087 1380687
jmorgan@independenttreesurveys.ie
www.independenttreesurveys.ie

Project Name: 1 The Crescent, Lucan, Co. Dublin

Drawing Title: Tree Survey/Constraints Plan


Drawing Number: 22038_TS

Client:




Agent:

Date: 22/06/2022

Scale: 1:200@A3

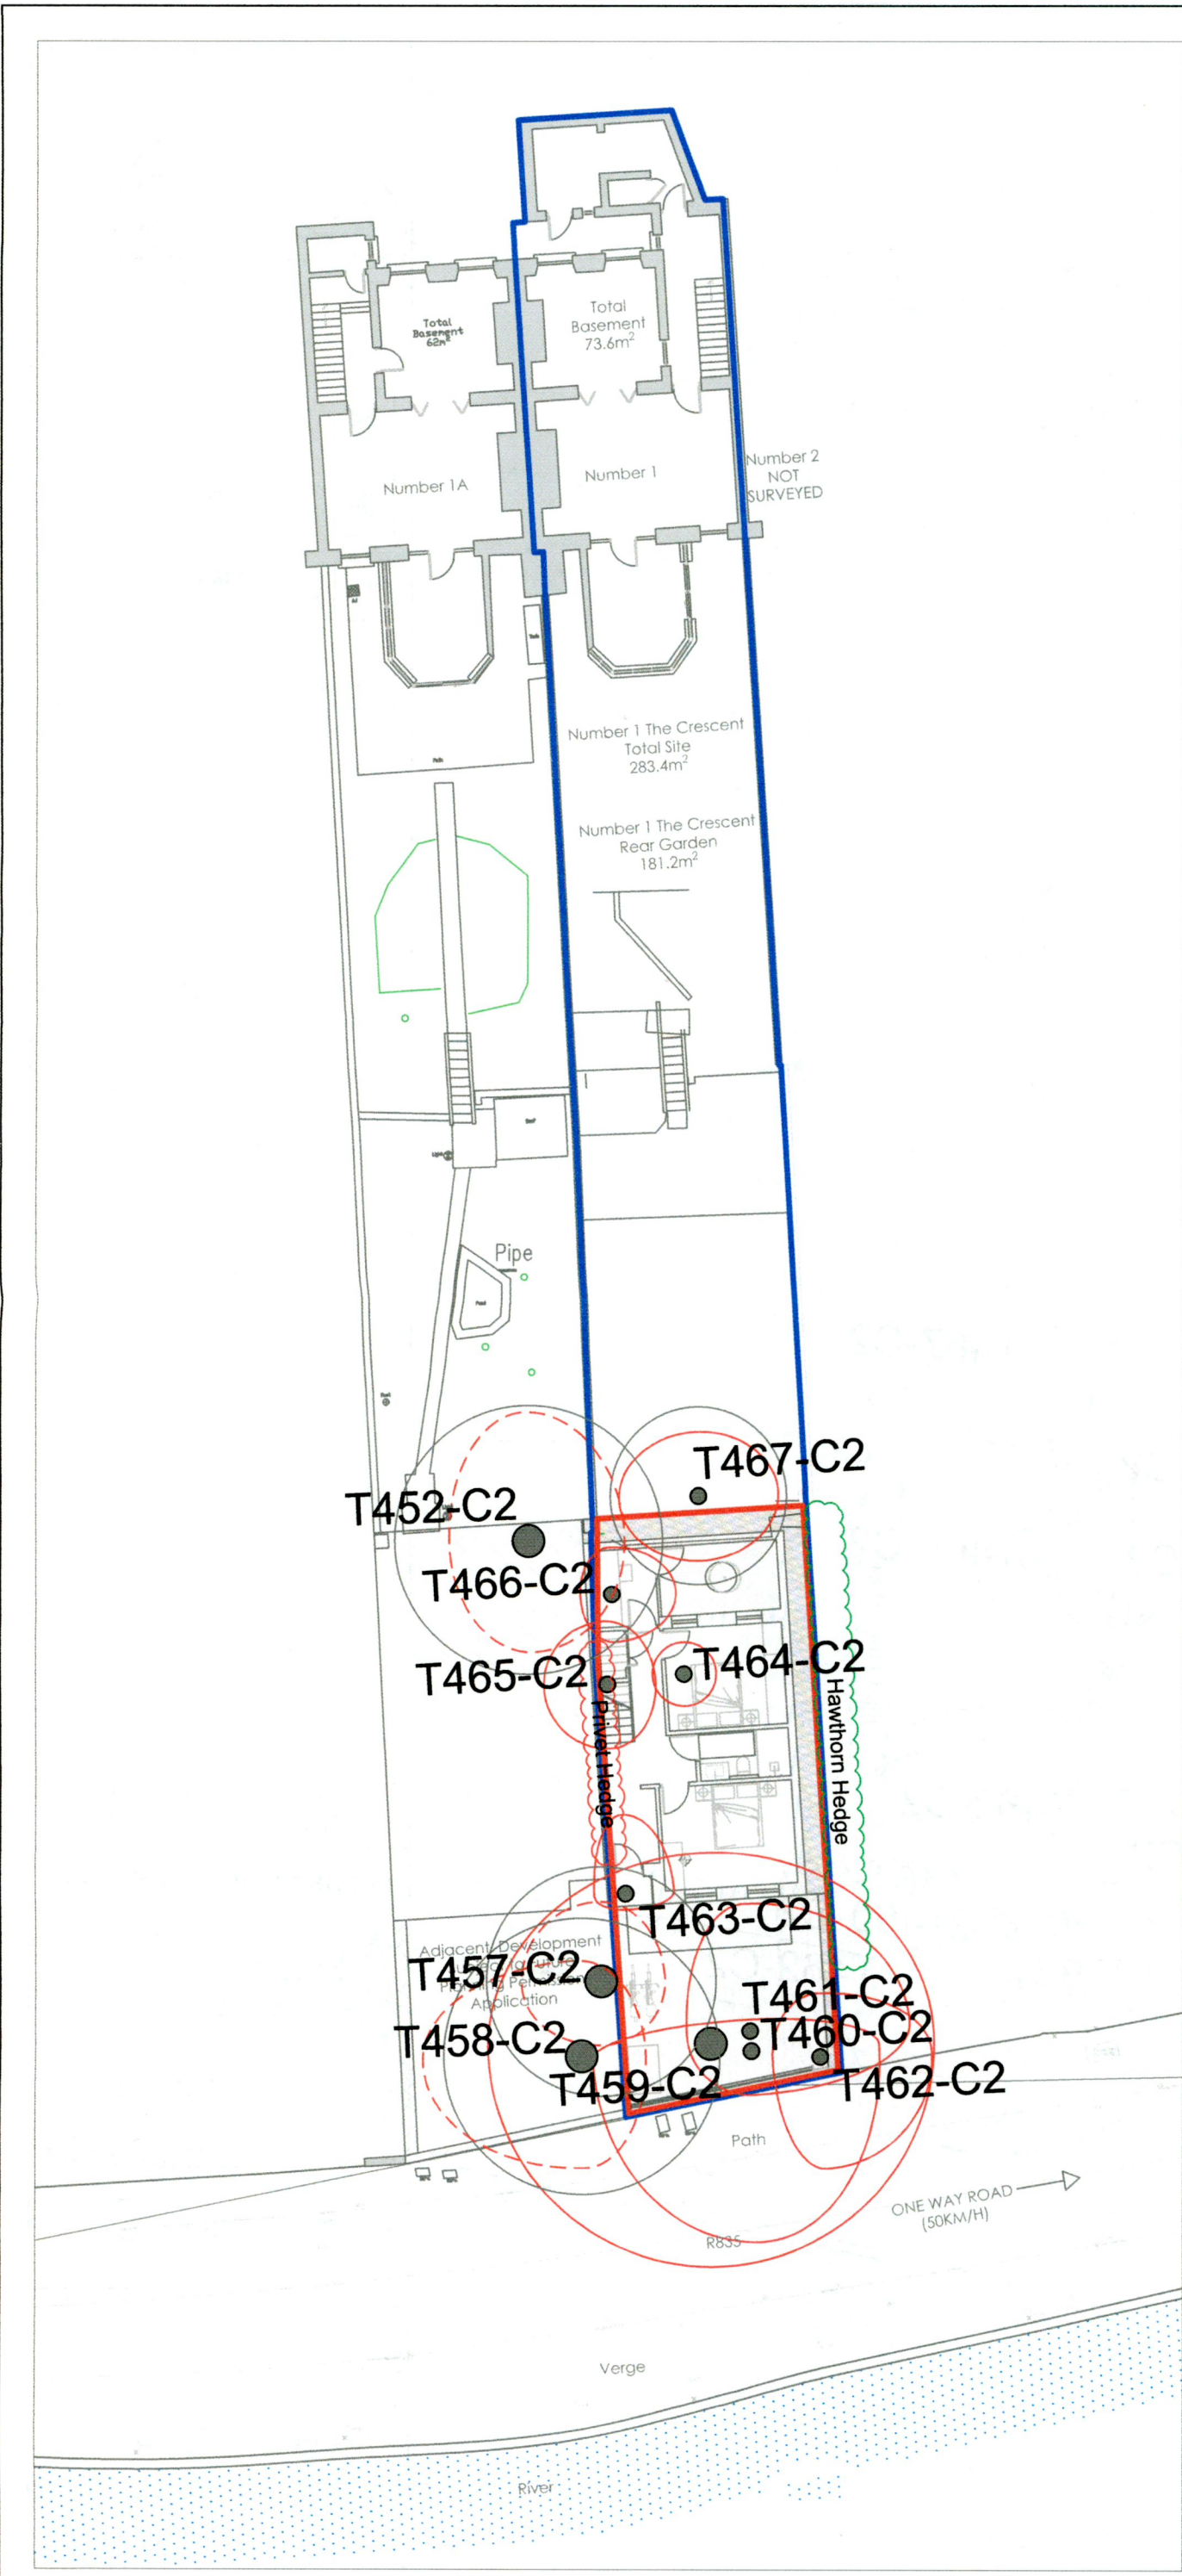

LEGEND

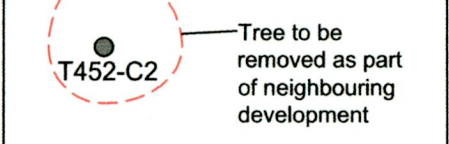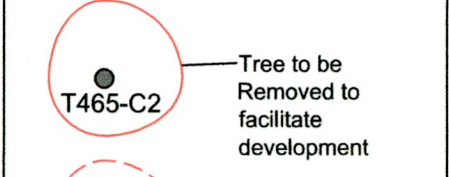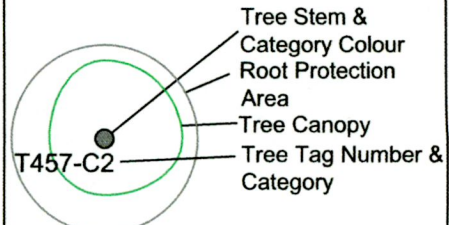

- Category A Trees (high value)
- Category B Trees (moderate value)
- Category C Trees (low value)
- Category U Trees (Poor Condition)

NOTES:
Please see Tree Survey Report for further detail.
All drawings to be read in conjunction with the consulting architects and engineers drawings.

Independent Tree Surveys



Our Lady's Cottage
Drummond
Rosenallis
Co. Laois
057 8628597 * 087 1380687
jmorgan@independenttreesurveys.ie
www.independenttreesurveys.ie

Project Name: 1 The Crescent, Lucan, Co. Dublin

Drawing Title: Tree Impact/Protection Plan

Drawing Number: 22038_TPP

Client:

Agent:

Date: 14/07/2022

Scale: 1:200@A3