



TYPICAL BIORETENTION DETAIL - SECTION

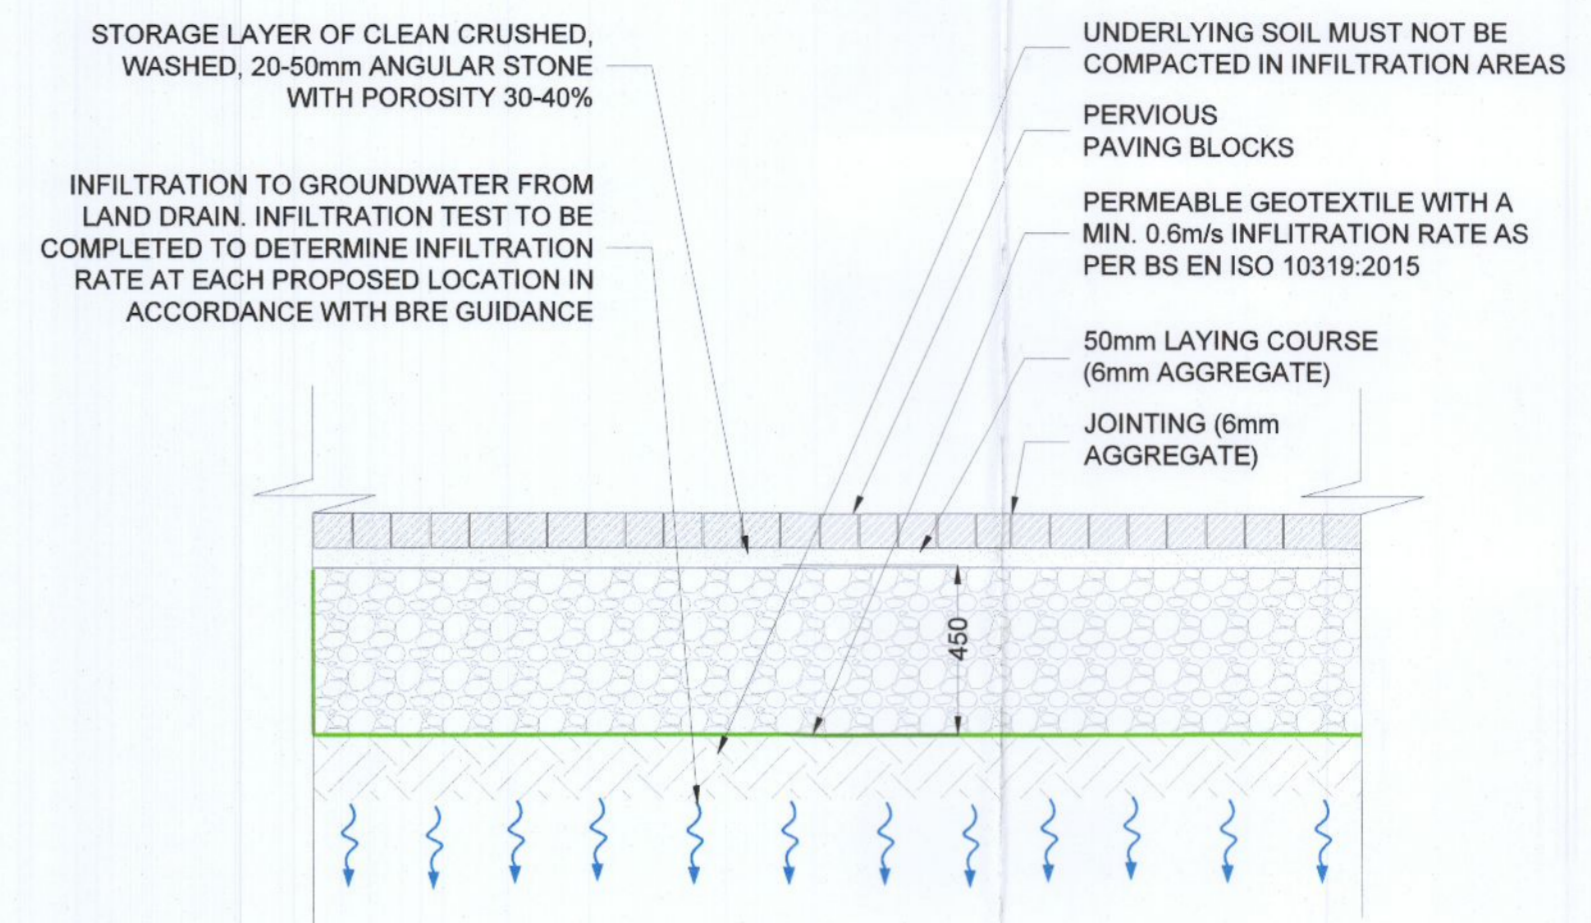

TYPICAL PERMEABLE PAVING DETAIL - SECTION

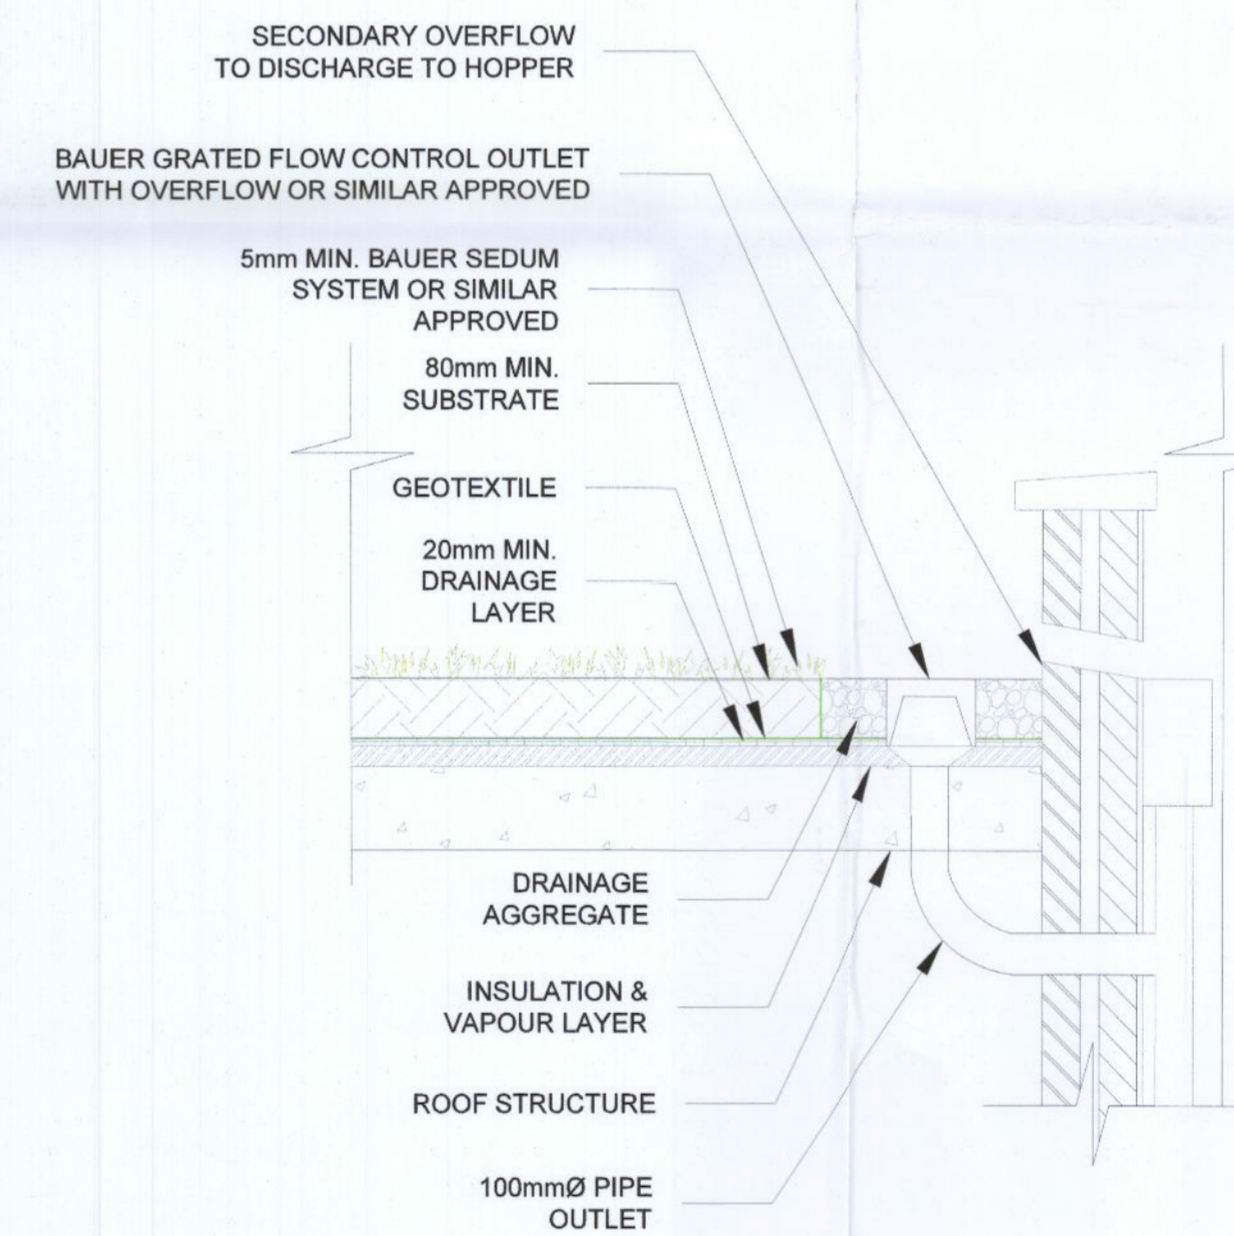


TYPICAL GREEN ROOF DETAIL SECTION

PLANNING DRAWING.
NOT FOR CONSTRUCTION.
ALL LEVELS GIVEN ARE
RELATIVE TO ORDNANCE DATUM.
THIS DRAWING HAS BEEN ISSUED FOR INFORMATION
PURPOSES ONLY AND MUST NOT BE USED
FOR CONSTRUCTION UNDER ANY CIRCUMSTANCES

ORDNANCE SURVEY OF IRELAND LICENCE NO. CYAL50213875 © GOVERNMENT OF IRELAND

- FOR SETTING OUT REFER TO ARCHITECT'S DRAWINGS.
- THIS DRAWING TO BE READ IN CONJUNCTION WITH ALL OTHER ARCHITECTURAL AND ENGINEERING DRAWINGS AND ALL OTHER RELEVANT DRAWINGS AND SPECIFICATIONS.
- DO NOT SCALE THIS DRAWING. USE FIGURED DIMENSIONS ONLY.
- NO PART OF THIS DOCUMENT MAY BE REPRODUCED OR TRANSMITTED IN ANY FORM OR STORED IN ANY RETRIEVAL SYSTEM OF ANY NATURE WITHOUT THE WRITTEN PERMISSION OF O'CONNOR SUTTON CRONIN AS COPYRIGHT HOLDER EXCEPT AS AGREED FOR USE ON THE PROJECT FOR WHICH THE DOCUMENT WAS ORIGINALLY ISSUED.

Rev No.	Date	Revision Note	Drn by	Chkd by	Rev No.	Date	Revision Note	Drn by	Chkd by
P01	06.09.22	SUITABLE FOR INFORMATION	COR	PR					
P02	14.09.22	SUITABLE FOR PLANNING	COR	PR					

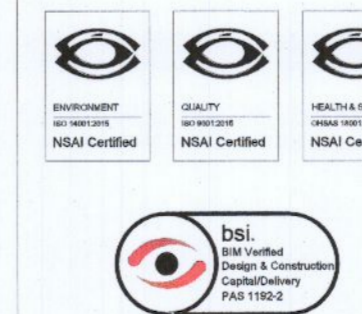

Head Office,
9 Prussia Street,
Dublin 7,
D07 KT57

TEL +353 (0)1 8682000
e: contactus@ocsc.ie
W: www.ocsc.ie

Dublin London Belfast Galway Cork Birmingham



Client: BARTRA PROPERTY COOKSTOWN LIMITED
Project: TRANSITIONAL CARE FACILITY
COOKSTOWN INDUSTRIAL ESTATE, DUBLIN 24
Title: DRAINAGE DETAILS
SHEET 6 OF 6

Code Originator Zone Level Type Role Number Status Revision
B981 OCSC XX XX DR C 0535 S4 P02
Date: 06.09.22 Scale: SHWN @ A1 Drn by: COR Chkd by: PR Aprvd by: AH