




Copyright : All creative artwork, landscape symbology, text, legends, specifications, descriptions and illustrations used in our drawings and reports are the intellectual property of **ait** urbanism + landscape ltd. and are not to be reproduced by others.

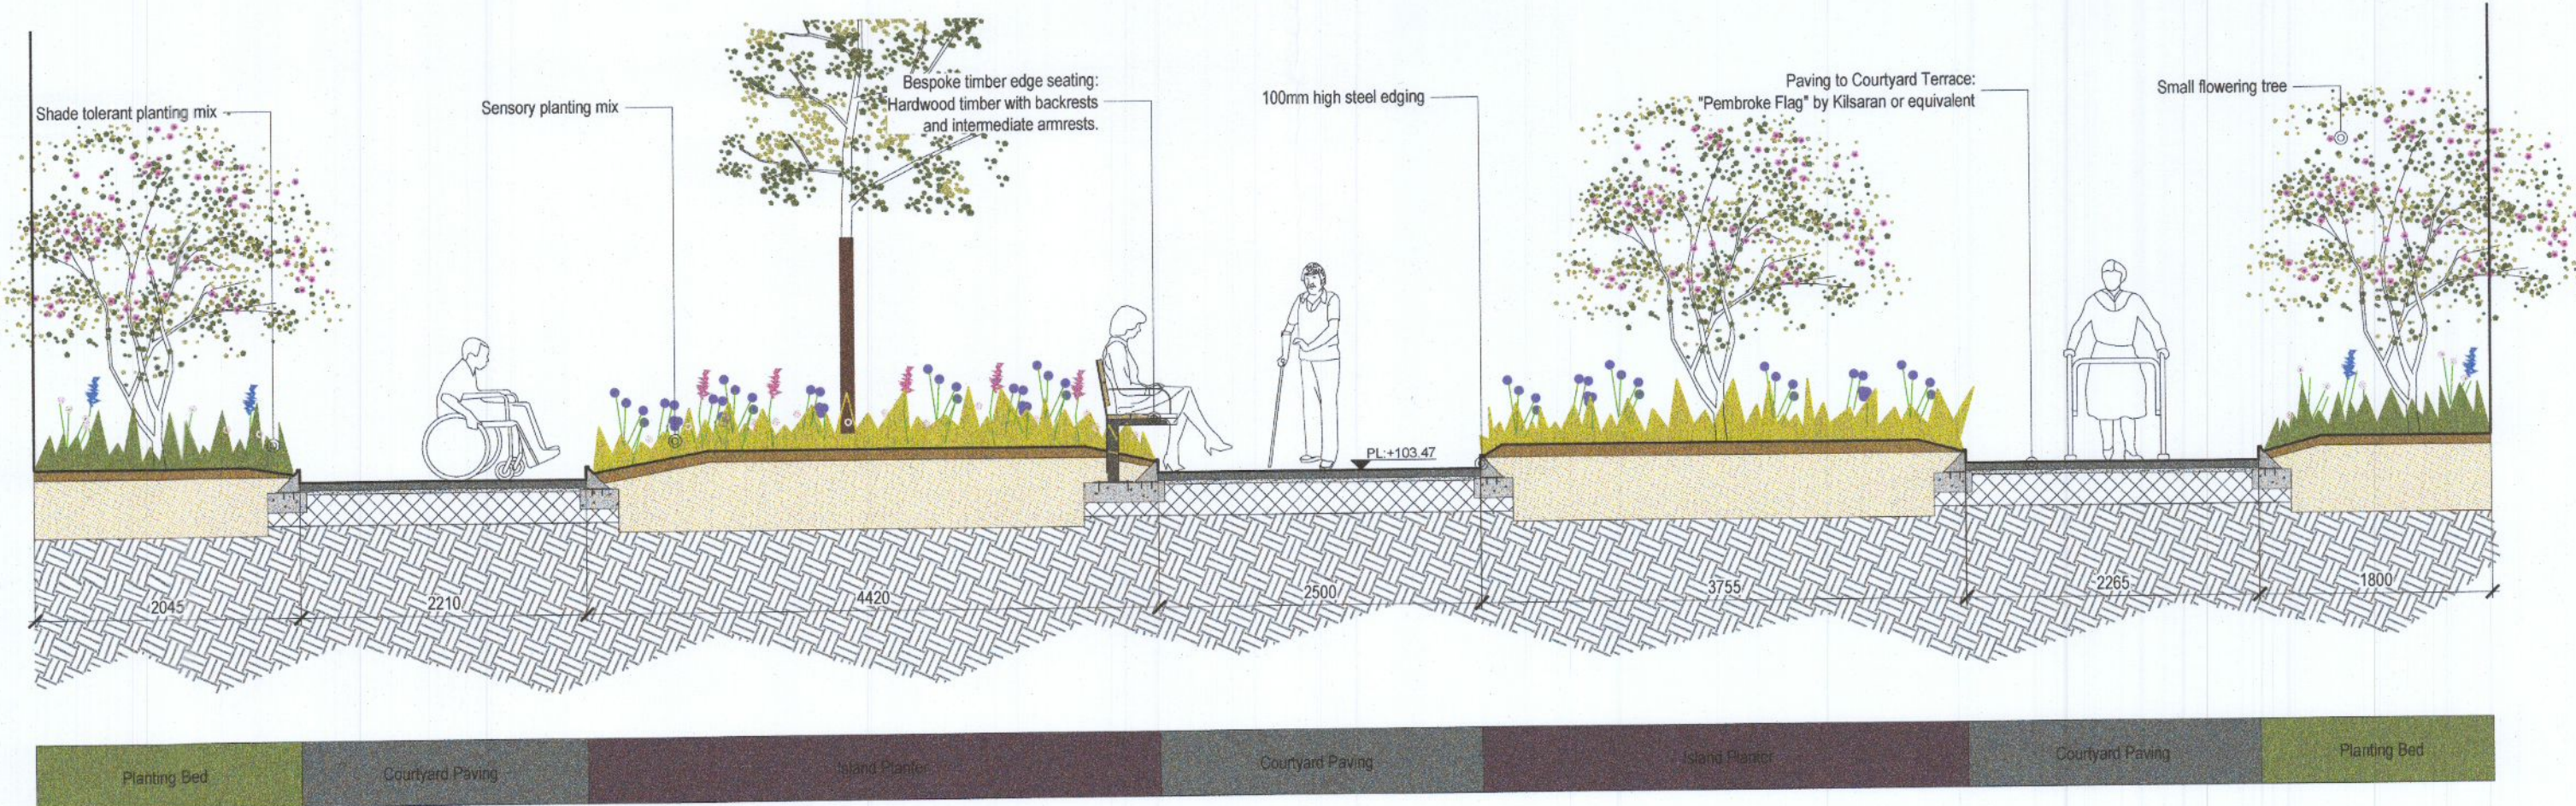

A-A Section A-A
240 Scale 1:50

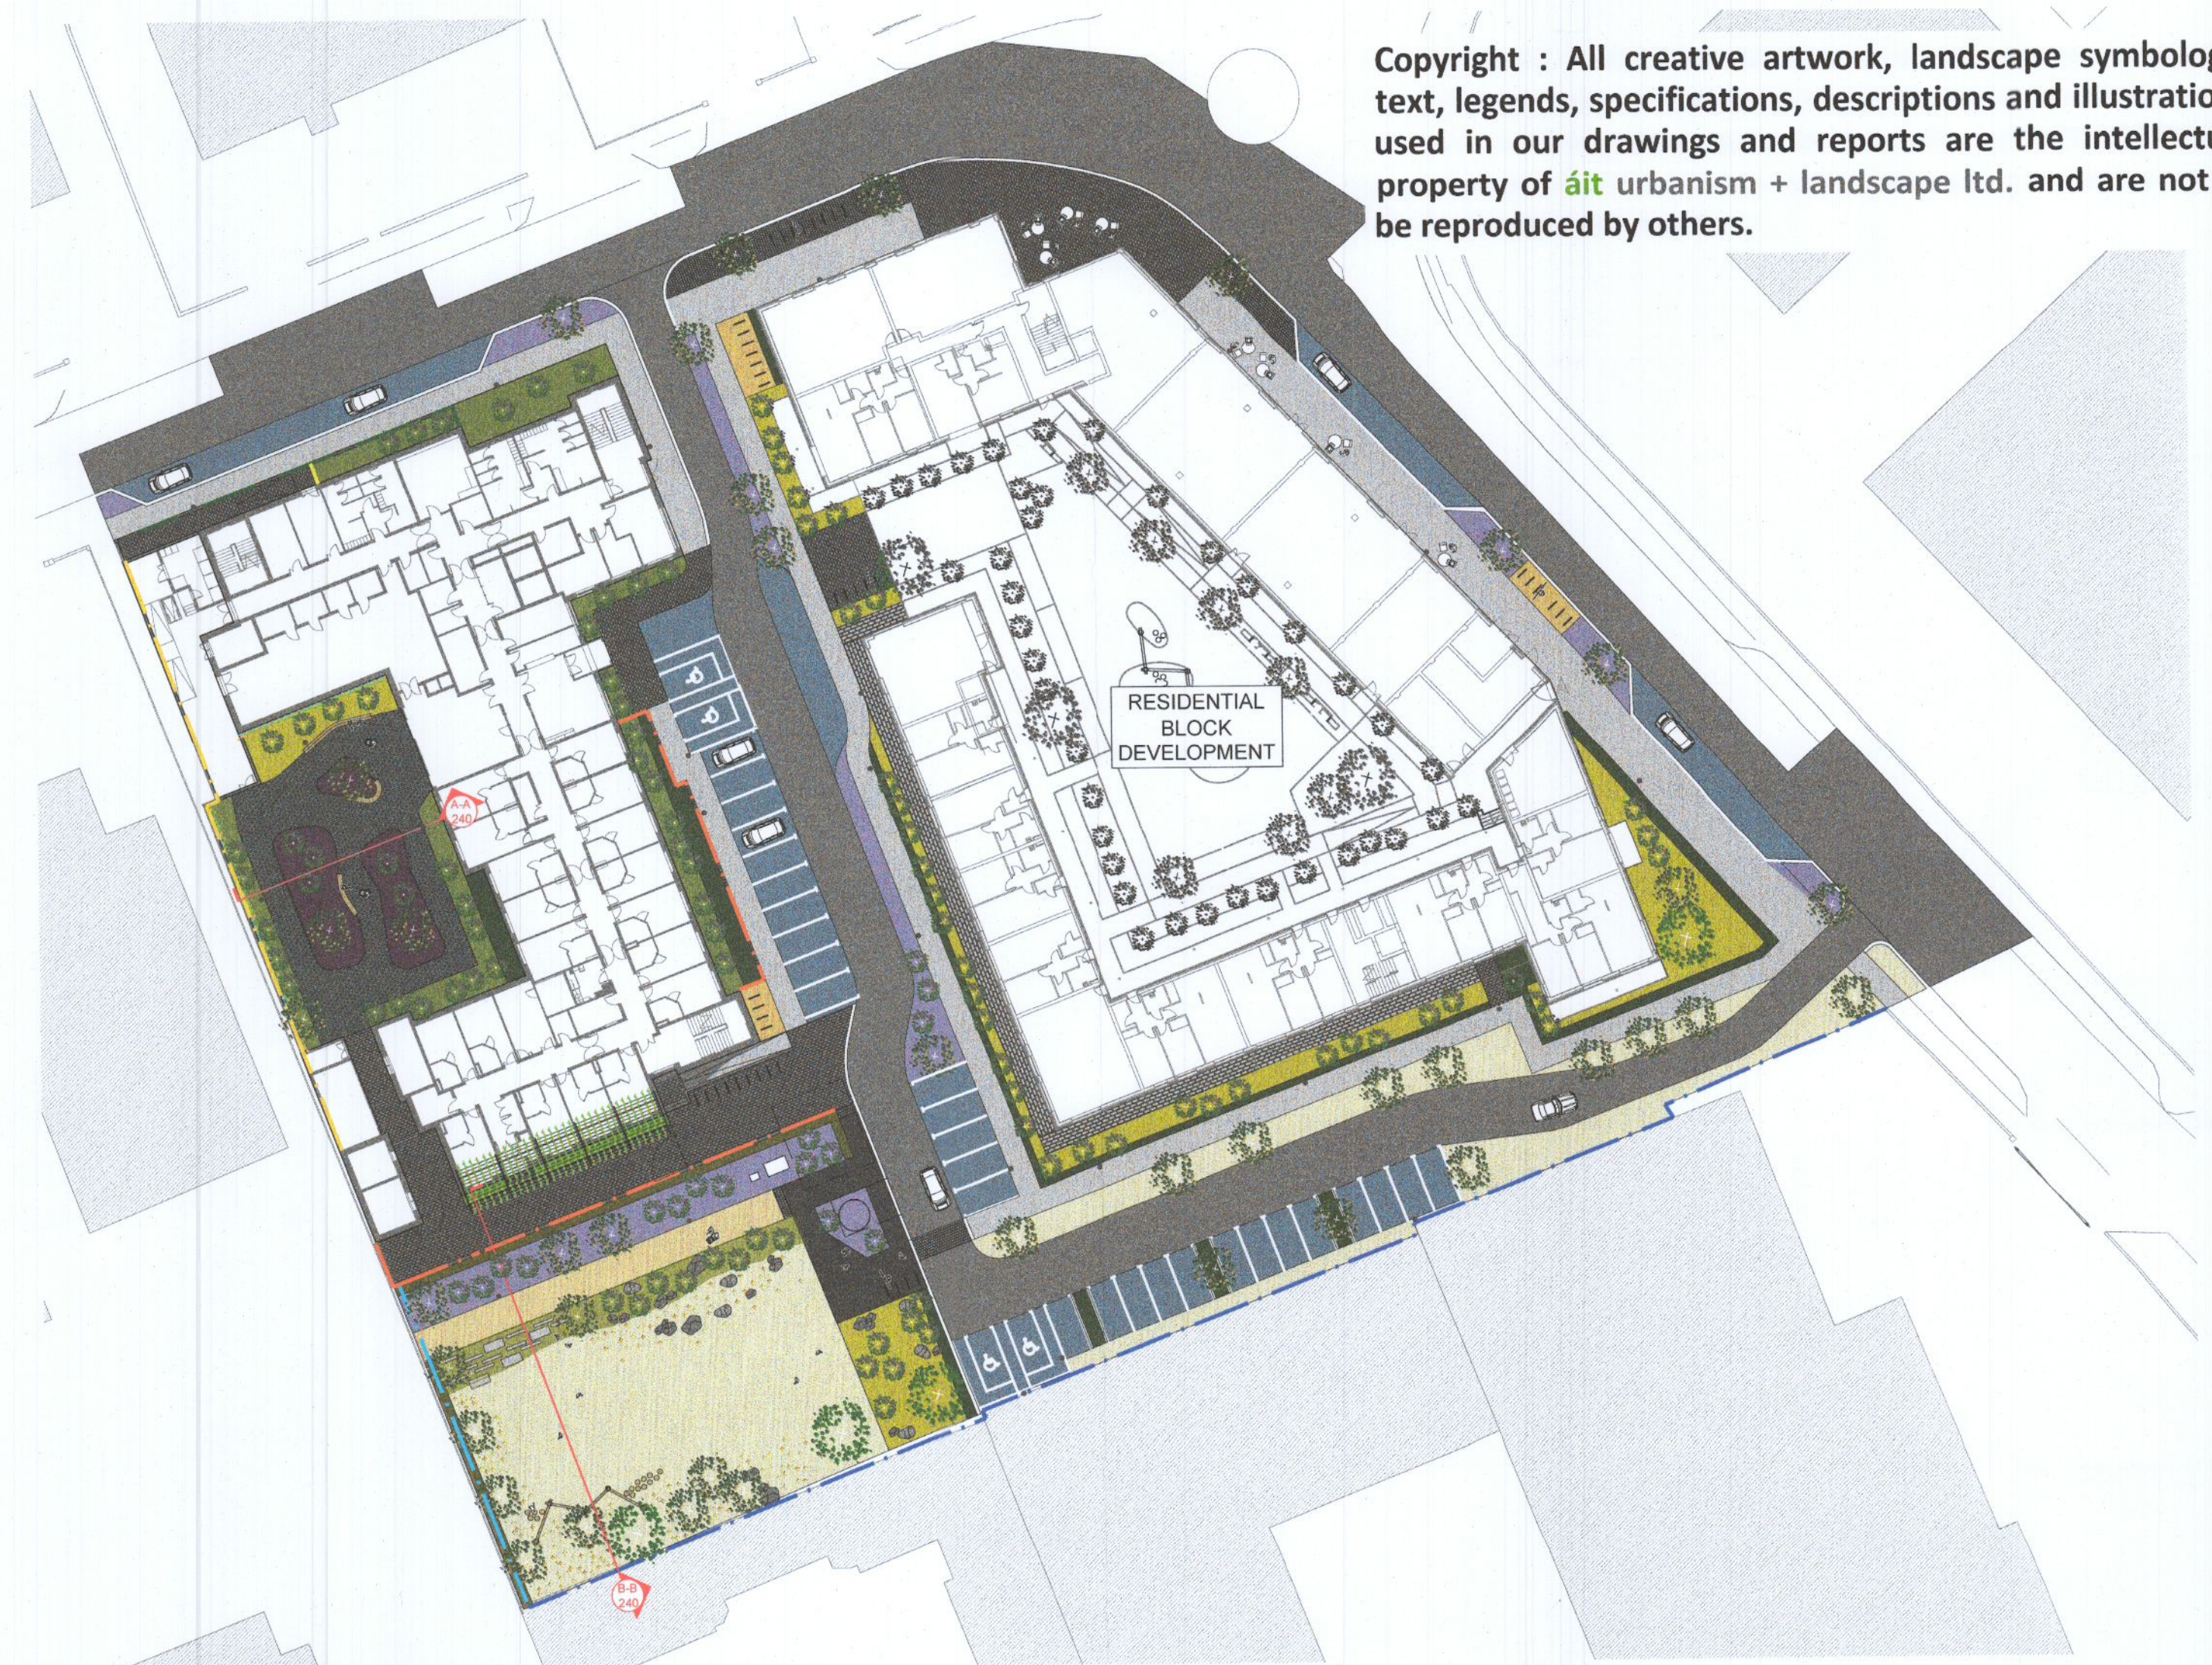

Keyplan
1:500

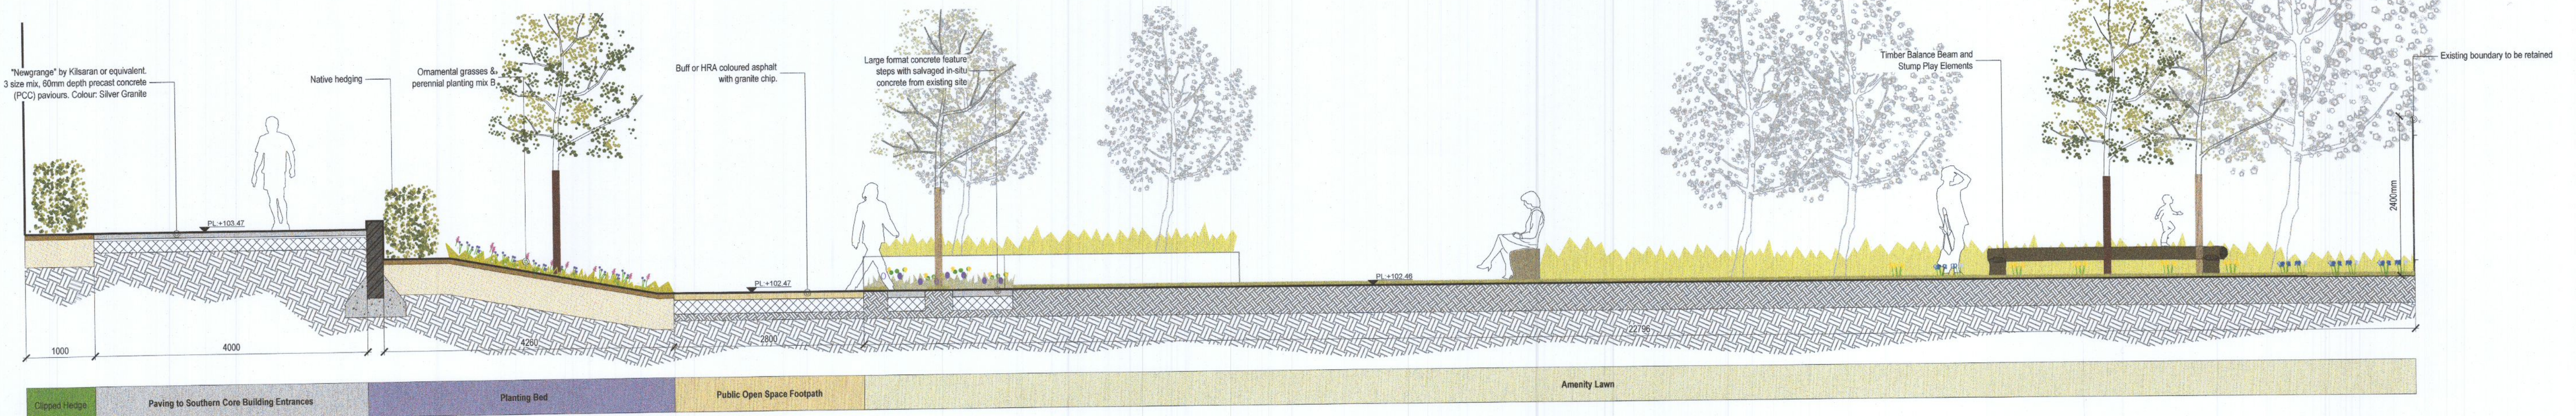

B-B Section B-B
240 Scale 1:50

This drawing is the copyright of **ait** urbanism + landscape. Unless otherwise stated all dimensions are in millimetres. Where dimensions are not given, drawings must not be scaled and the matter must be referred to the Landscape Architect. If the drawing includes conflicting details/dimensions the matter must be referred to the Landscape Architect. All dimensions must be checked on site. The Landscape Architect must be informed, by the Contractor, of any discrepancies before work proceeds.

DATE	REV	DESCRIPTION	DRAWN BY	CHECKED BY
-	-	-	-	-
-	-	-	-	-
-	-	-	-	-

NOTES:

 ait urbanism + landscape	<small>3rd Floor Newmarket House, Newmarket Square, Dublin 9 Ireland T: +353 96 173922 www.aitplaza.ie</small>		ISSUE STATUS: PLANNING DRAWING NO: 21SD01-DR-240 REVISION: -		
	CLIENT: Bartra Property Cookstown Limited	PROJECT: Transitional Care Facility at Unit 21 First Avenue, Cookstown Industrial Estate, Dublin 24	DRAWN BY: AD PROJECT NO: 21SD01	1st ISSUE: 09.09.2023 SCALE: 1:50 SHEET SIZE: A1	