


Lidl Ireland GMBH-Commercial Building in Main Road, Tallaght

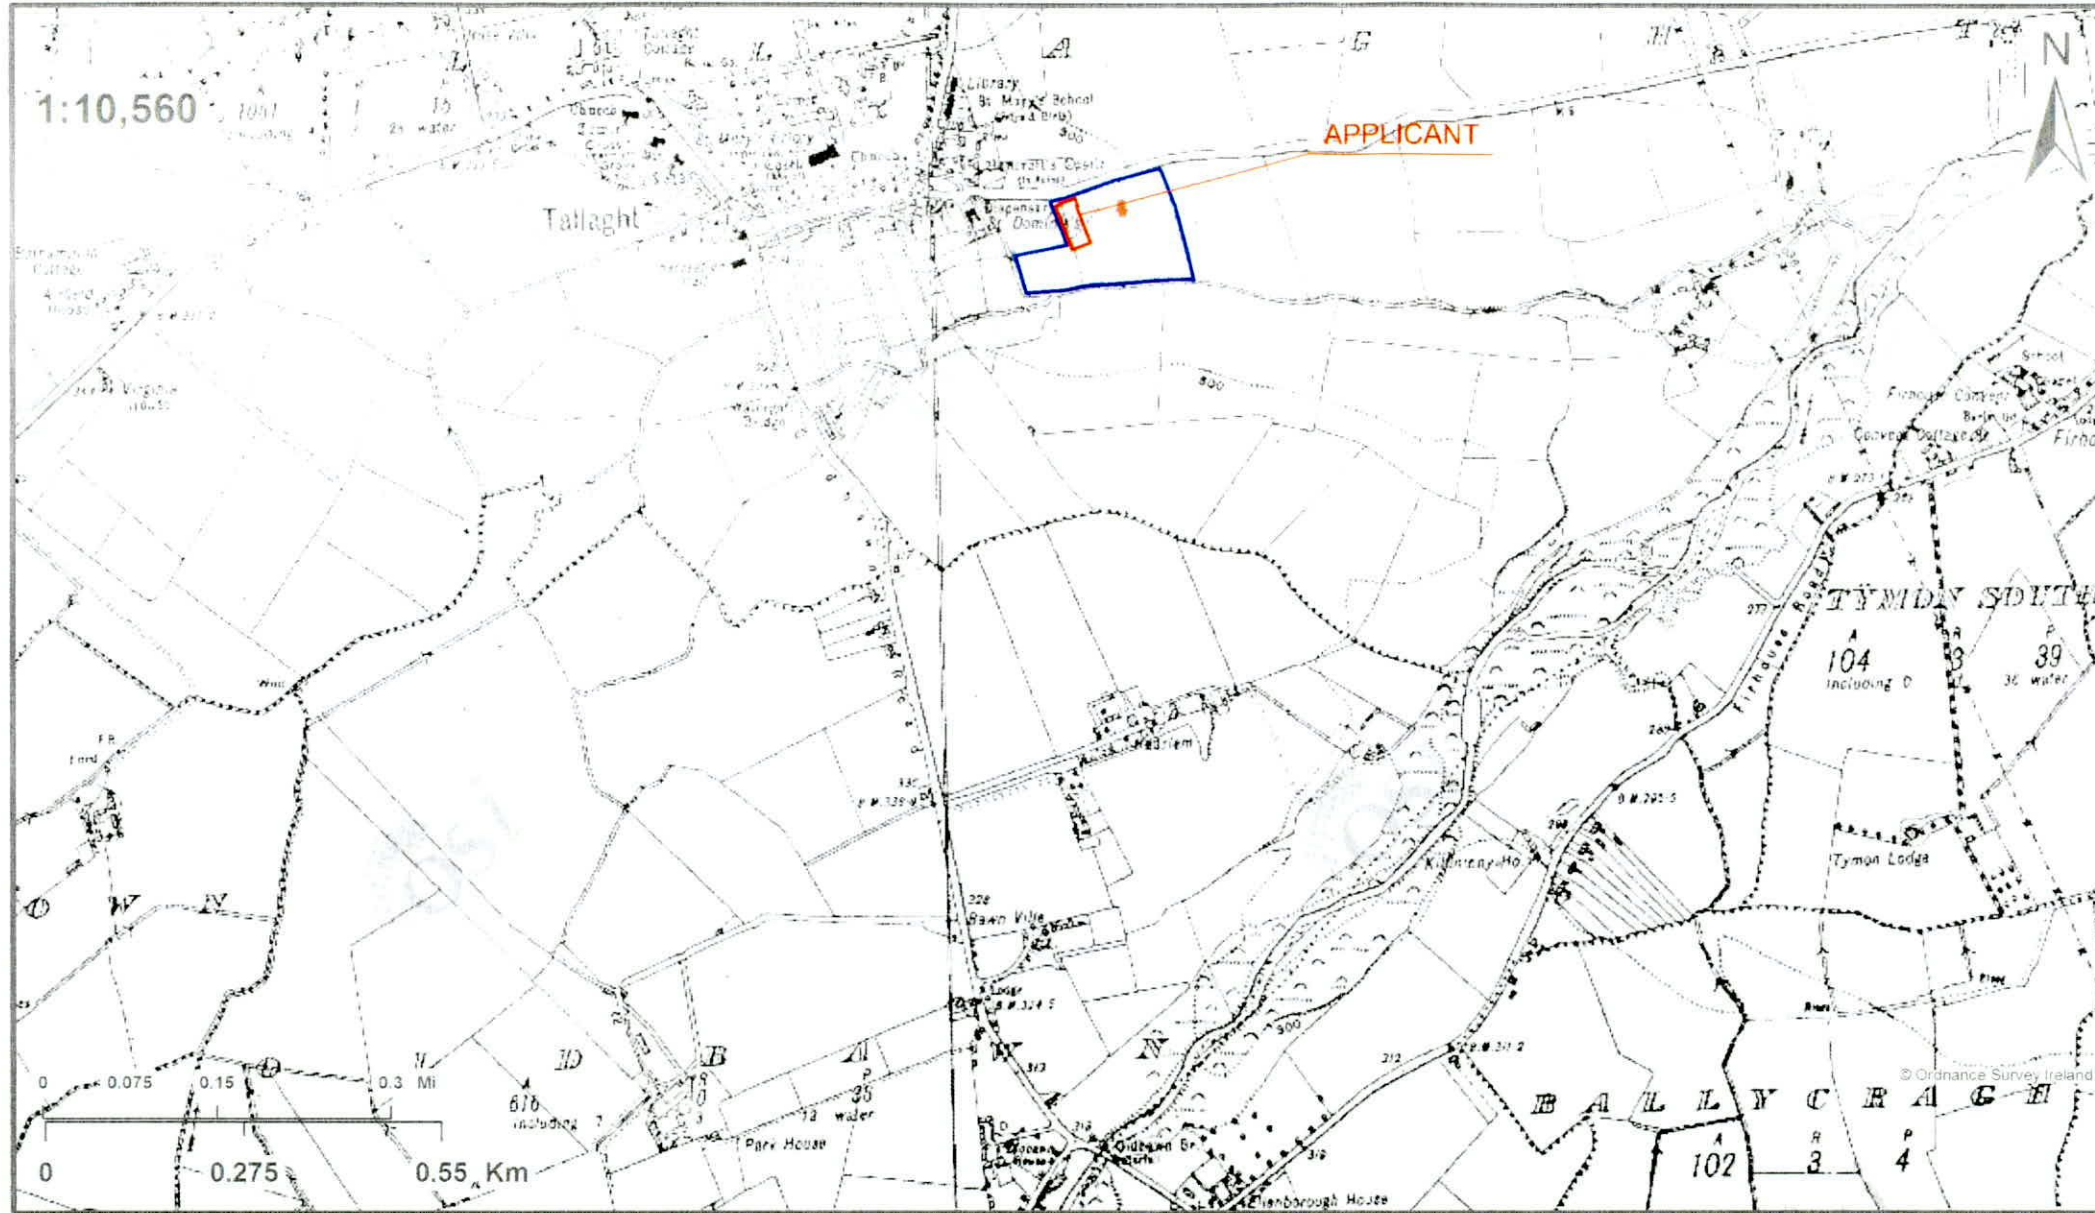

Grid Reference: O 09769 27646
 =====
 X(Easting): 309769
 Y(Northing): 227646
 =====
 Centre Point Coordinates (ITM):
 =====
 X(ITM): 709711
 Y(ITM): 727671
 =====
 License / Copyright: Licence No. CYA150276303
 Ordnance Survey Ireland Government of Ireland
 =====



© Suirbhéireacht Ordánais Éireann, 2022

Arna thionsú agus arna fhoilsiú ag
 Suirbhéireacht Ordánais Éireann, Páirc an
 Fhionnuisce, Baile Átha Cliath 8, Éire.

Sáraíonn atáirgeadh neamhúdaraithe cóipcheart
 Shuirbhéireacht Ordánais Éireann agus Rialtas
 na hÉireann.

Gach cead ar cosnamh. Ní ceadmhach aon
 chuid den fhoilseachán seo a chóipeáil, a
 atáirgeadh nó a tharchur in aon fhoirm ná ar aon
 bhealach gan cead i scríbhinn roimh ré ó úinéirí
 an chóipchirt.

Ní hionann bóthar, bealach nó cosán a bheith ar
 an léarscáil seo agus fianaise ar chead slí.

Ní thaispeánann léarscáil de chuid Ordánais
 Shuirbhéireacht na hÉireann teorann phointí deathúil
 de mhaoin namh, ná úinéireacht de gheineithe fhisiciúla.

JOB : Proposed Solar Panels at
 Commercial Building-Lidl
 Complex, Main Rd, Tallaght,
 Dublin 24


CLIENT: Lidl Ireland GMBH

TITLE: Record Place Map

PLAN No.: 00

SCALE: 1:10,560@A3

Rev A 18/07/2022
 Drawing by Elena Vazquez

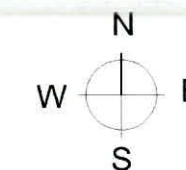

- NOTES:**
1. This drawing is copyright and the property of Bioenergy Power Systems T/A Enerpower. The design information contained herein is strictly confidential. This document is not to be reproduced, disclosed or circulated, in whole or in part without the prior written permission in each instance of Bioenergy Power Systems T/A Enerpower.
 2. This drawing has been produced electronically and may have been photo reduced or enlarged when copied hence do not rely on any scales quoted work only to figured dimensions (do not scale) all dimensions to be checked on site, any errors or omission to be reported to the agent immediately.
 3. This drawing is to be read in conjunction with all relevant structural, services and architectural drawings, specifications and schedules.
 4. All dimension are in millimeters and levels in meters unless note otherwise.

Site subject to planning application outlined in
 solid **RED**.
 Adjacent lands under the control of the applicant
 outlined in **BLUE**.

ENERPOWER
 TOTAL ENERGY SOLUTIONS
 enerpower.ie
 051 364054
 Waterford Business Park Unit 24 Cork Rd, Waterford