




Proposed Street Elevation
 Scale 1:50 @ A1

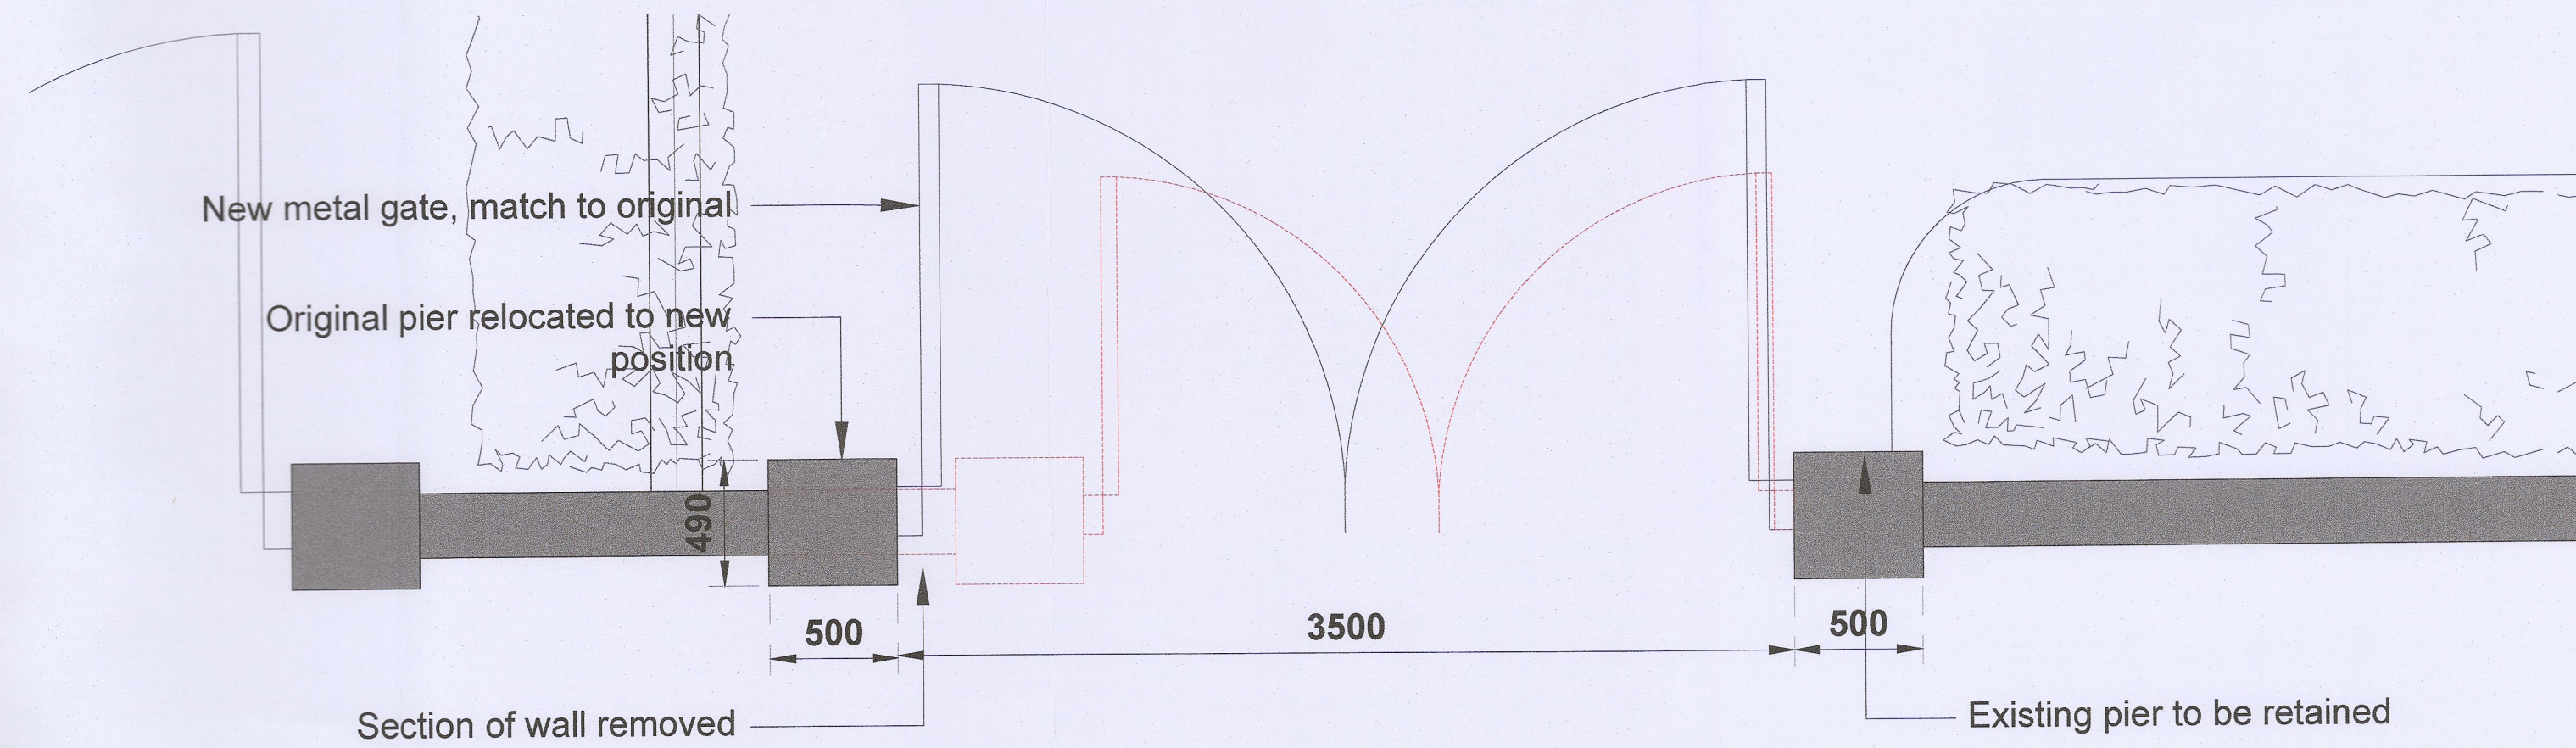

KEY
 - Site current application relates to outlined in red
 - Original structure to be retained (walls)
 - Demolitions

Proposed Entrance gate
 Scale 1:25 @ A1

0m 5m 10m

REV.	DATE	DESCRIPTION	DRAWN	REV.	DATE	DESCRIPTION	DRAWN	REV.	DATE	DESCRIPTION	DRAWN

PROPOSED FRONT GATE ELEVATION				client
drawing no.	PL - 200		revision	Proposed Alterations & Refurbishment 50 Crannagh Road
scale	date	size	drawn	check
as shown	July 22	A1		

138 Baggot Street Lower
 Dublin 2, Ireland
 T +353 (0)1 478 67 53
 E info@noonanmoran.ie
 www.noonanmoran.ie