


EXISTING FIRST FLOOR PLAN
SCALE - 1:100

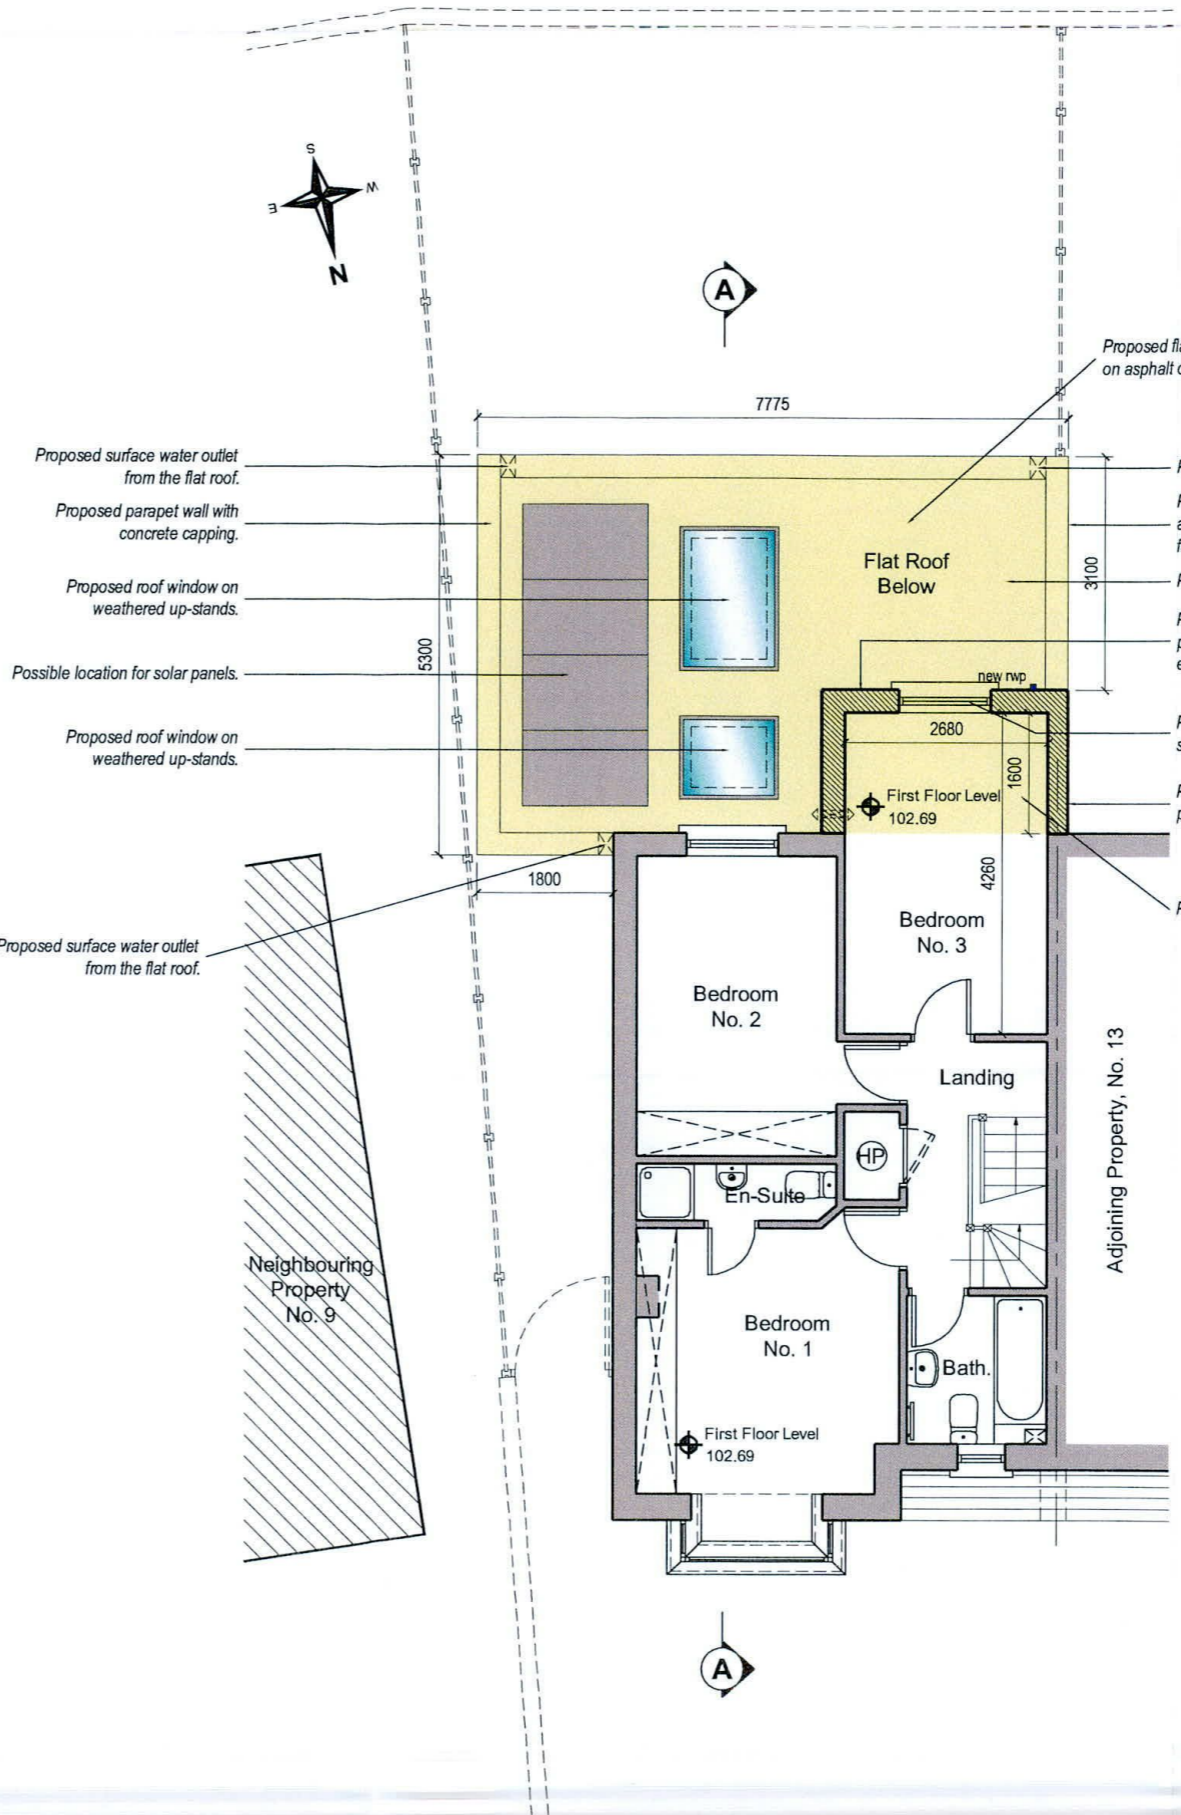

PROPOSED FIRST FLOOR PLAN
SCALE - 1:100

- Notes:**
1. This drawing is for Planning Application only and is not intended for any other use.
 2. All dimensions are approximate only.
 3. All new foul drainage is to connect to the existing foul drainage system.
 4. All new surface water drainage is to connect to the existing surface water drainage system.
 5. This drawing is **Copyright**. No work or designs shown on this drawing shall be reproduced without written permission.
- All new works which are the subject of this Planning Application are indicated as thus.

| REV. | DATE | AMENDMENT |
|------|------|-----------|
| | | |



Paul O'Connell & Associates
Architecture / Project Management
8 Beech Grove, Lucan, Co. Dublin
Tel: 00353-(0)87-2566183, Email: info@pauloconnell.ie

| | | | |
|------------|--|---------------------|----------|
| PROJECT: | 11 GRIFFEEN GLEN DRIVE, GRIFFEEN GLEN, LUCAN, CO. DUBLIN, K78 HW89 | | |
| DRAWING: | EXISTING & PROPOSED FIRST FLOOR PLAN | | |
| STATUS: | SCALE: | AS INDICATED | SIZE: A3 |
| DATE: | DRWG. NO.: | IMC-1-210809-PL-004 | REV.: |
| 18/01/2022 | | | |