


EXISTING NORTH ELEVATION (FRONT)

SCALE - 1:100

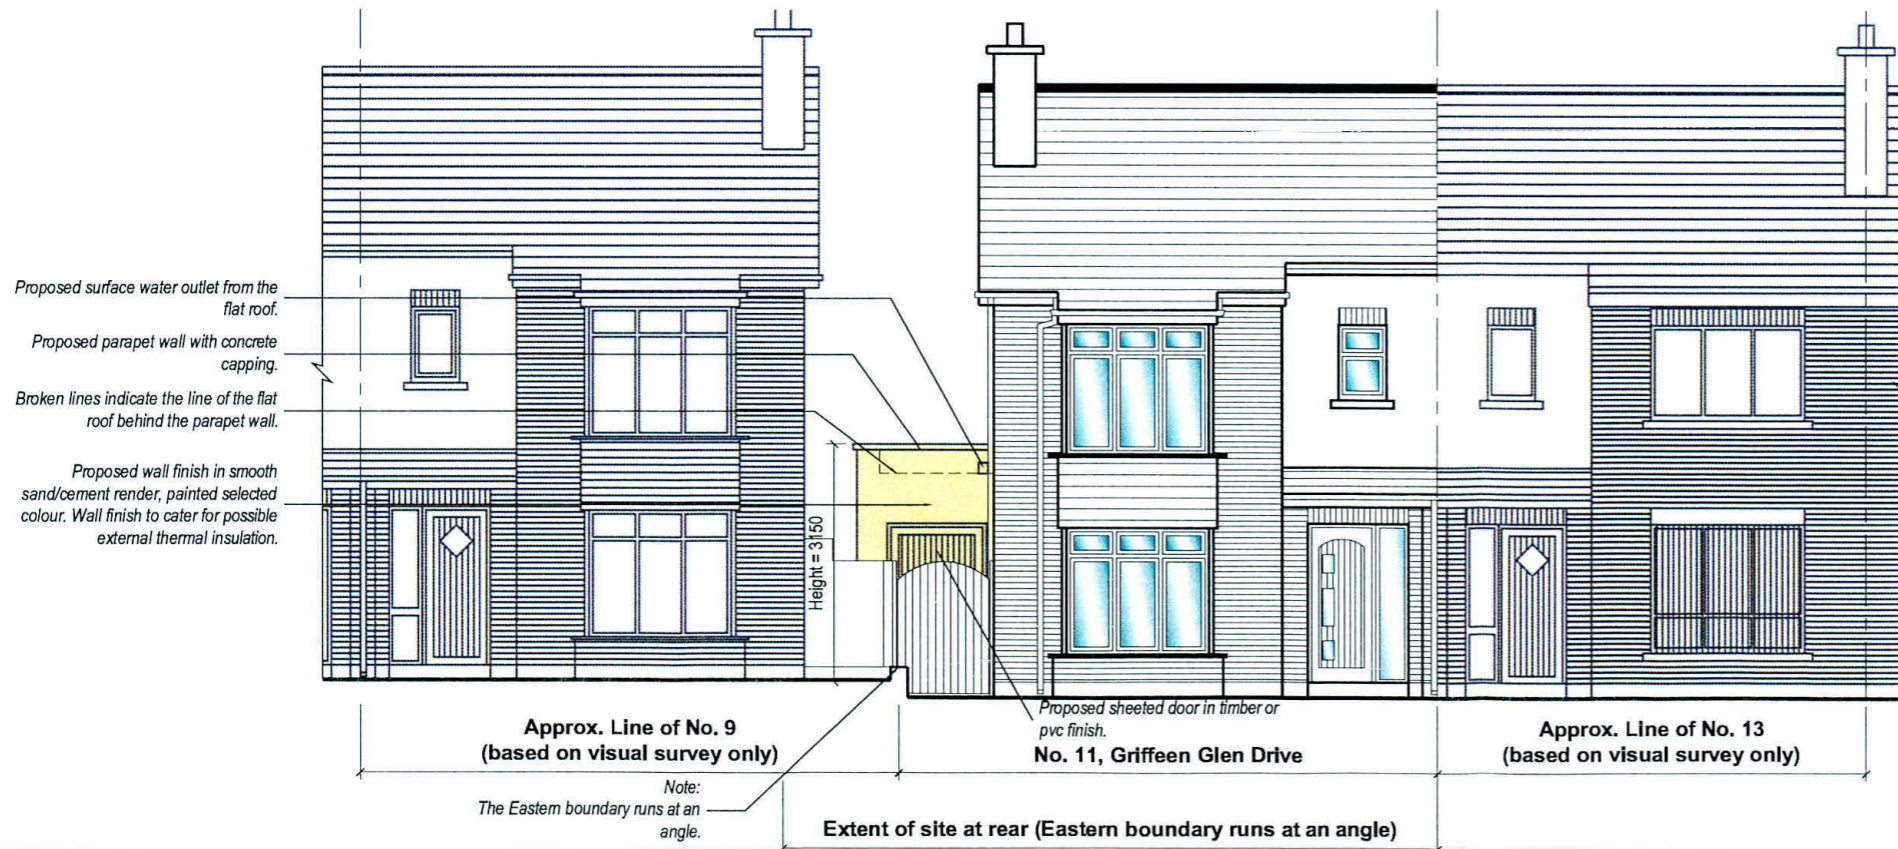

PROPOSED NORTH ELEVATION (FRONT)


SCALE - 1:100

SCALE - 1:100

Notes:

1. This drawing is for Planning Application only and is not intended for any other use.
2. All dimensions are approximate only.
3. All new foul drainage is to connect to the existing foul drainage system.
4. All new surface water drainage is to connect to the existing surface water drainage system.
5. This drawing is **Copyright**. No work or designs shown on this drawing shall be reproduced without written permission.

All new works which are the subject of this Planning Application are indicated as thus.

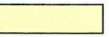


REV.	DATE	AMENDMENT




Paul O'Connell & Associates
 Architecture / Project Management
 8 Beech Grove, Lucan, Co. Dublin
 Tel: 00353-(0)87-2566183, Email: info@pauloconnell.ie

PROJECT:	11 GRIFFEEN GLEN DRIVE, GRIFFEEN GLEN, LUCAN, CO. DUBLIN, K78 HW89		
DRAWING:	EXISTING & PROPOSED NORTH ELEVATION (FRONT)		
STATUS:	SCALE:	AS INDICATED	SIZE: A3
DATE:	DRWG. NO.:	IMC-1-210809-PL-007	REV.:
18/01/2022			

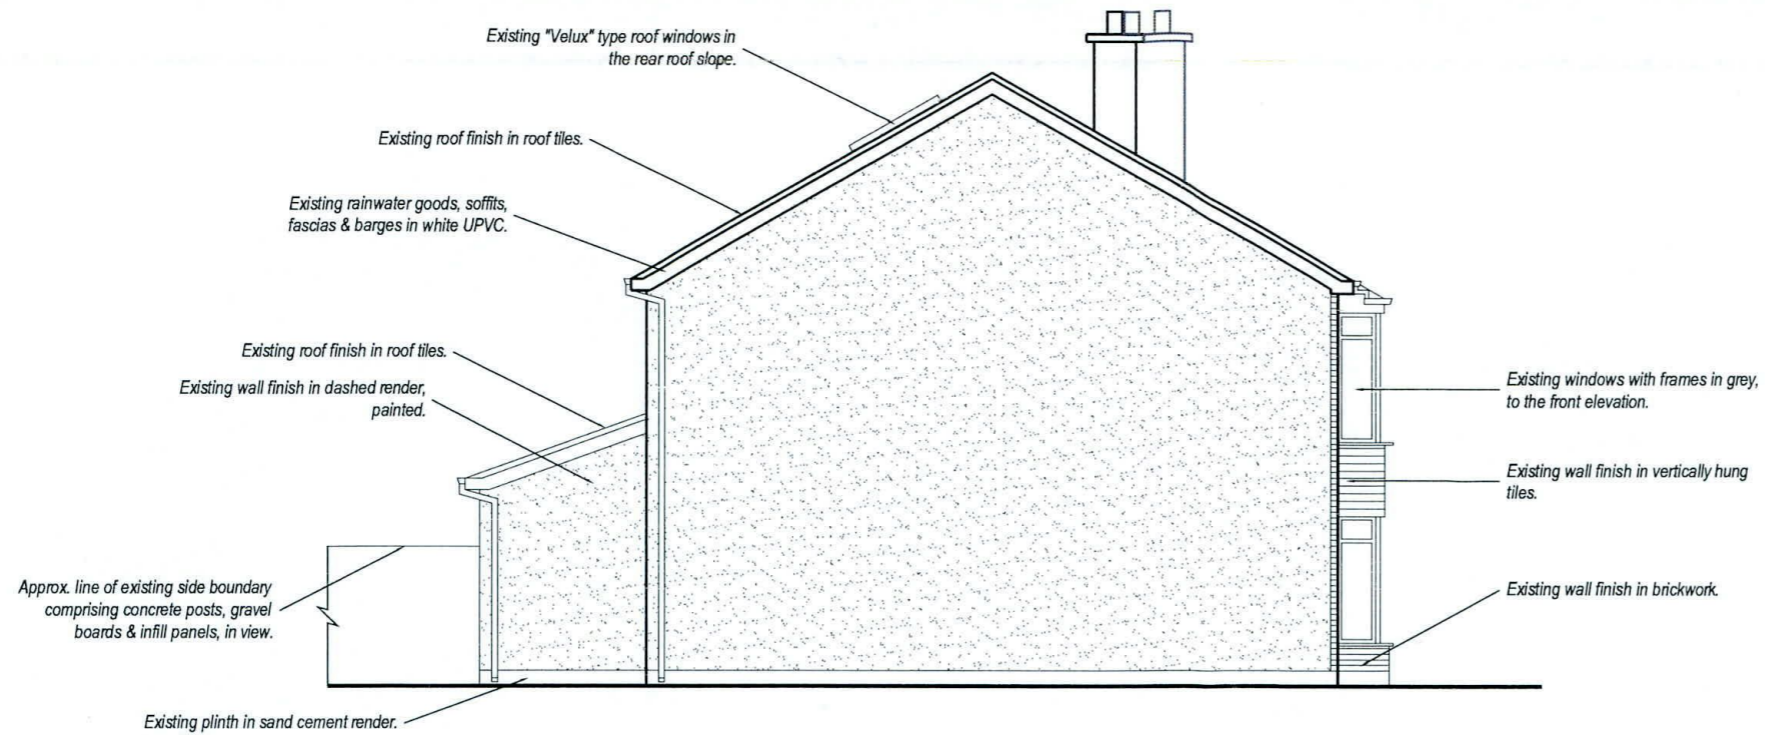

EXISTING EAST ELEVATION (SIDE)

SCALE - 1:100

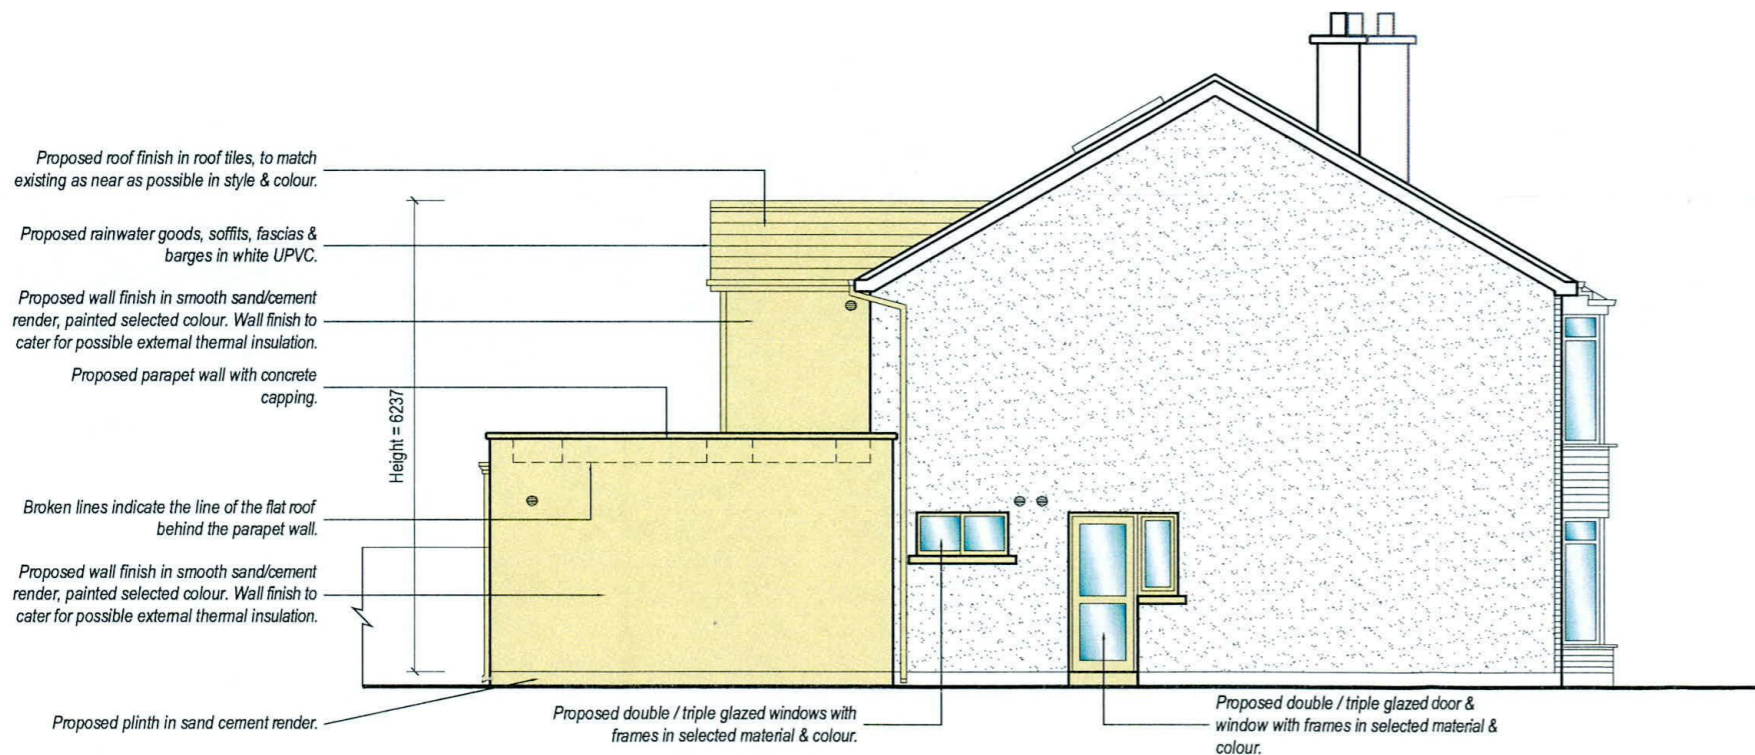


PROPOSED EAST ELEVATION (SIDE)

SCALE - 1:100

Notes:

1. This drawing is for Planning Application only and is not intended for any other use.
2. All dimensions are approximate only.
3. All new foul drainage is to connect to the existing foul drainage system.
4. All new surface water drainage is to connect to the existing surface water drainage system.
5. This drawing is **Copyright**. No work or designs shown on this drawing shall be reproduced without written permission.

All new works which are the subject of this Planning Application are indicated as thus.

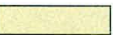


REV.	DATE	AMENDMENT



Paul O'Connell & Associates
 Architecture / Project Management
 8 Beech Grove, Lucan, Co. Dublin
 Tel: 00353-(0)87-2566183, Email: info@pauloconnell.ie


PROJECT:	11 GRIFFEEN GLEN DRIVE, GRIFFEEN GLEN, LUCAN, CO. DUBLIN, K78 HW89		
DRAWING:	EXISTING & PROPOSED EAST ELEVATION (SIDE)		
STATUS:	SCALE:	SIZE:	
PLANNING	AS INDICATED	A3	
DATE:	DRWG. NO.:	REV.:	
18/01/2022	IMC-1-210809-PL-008		

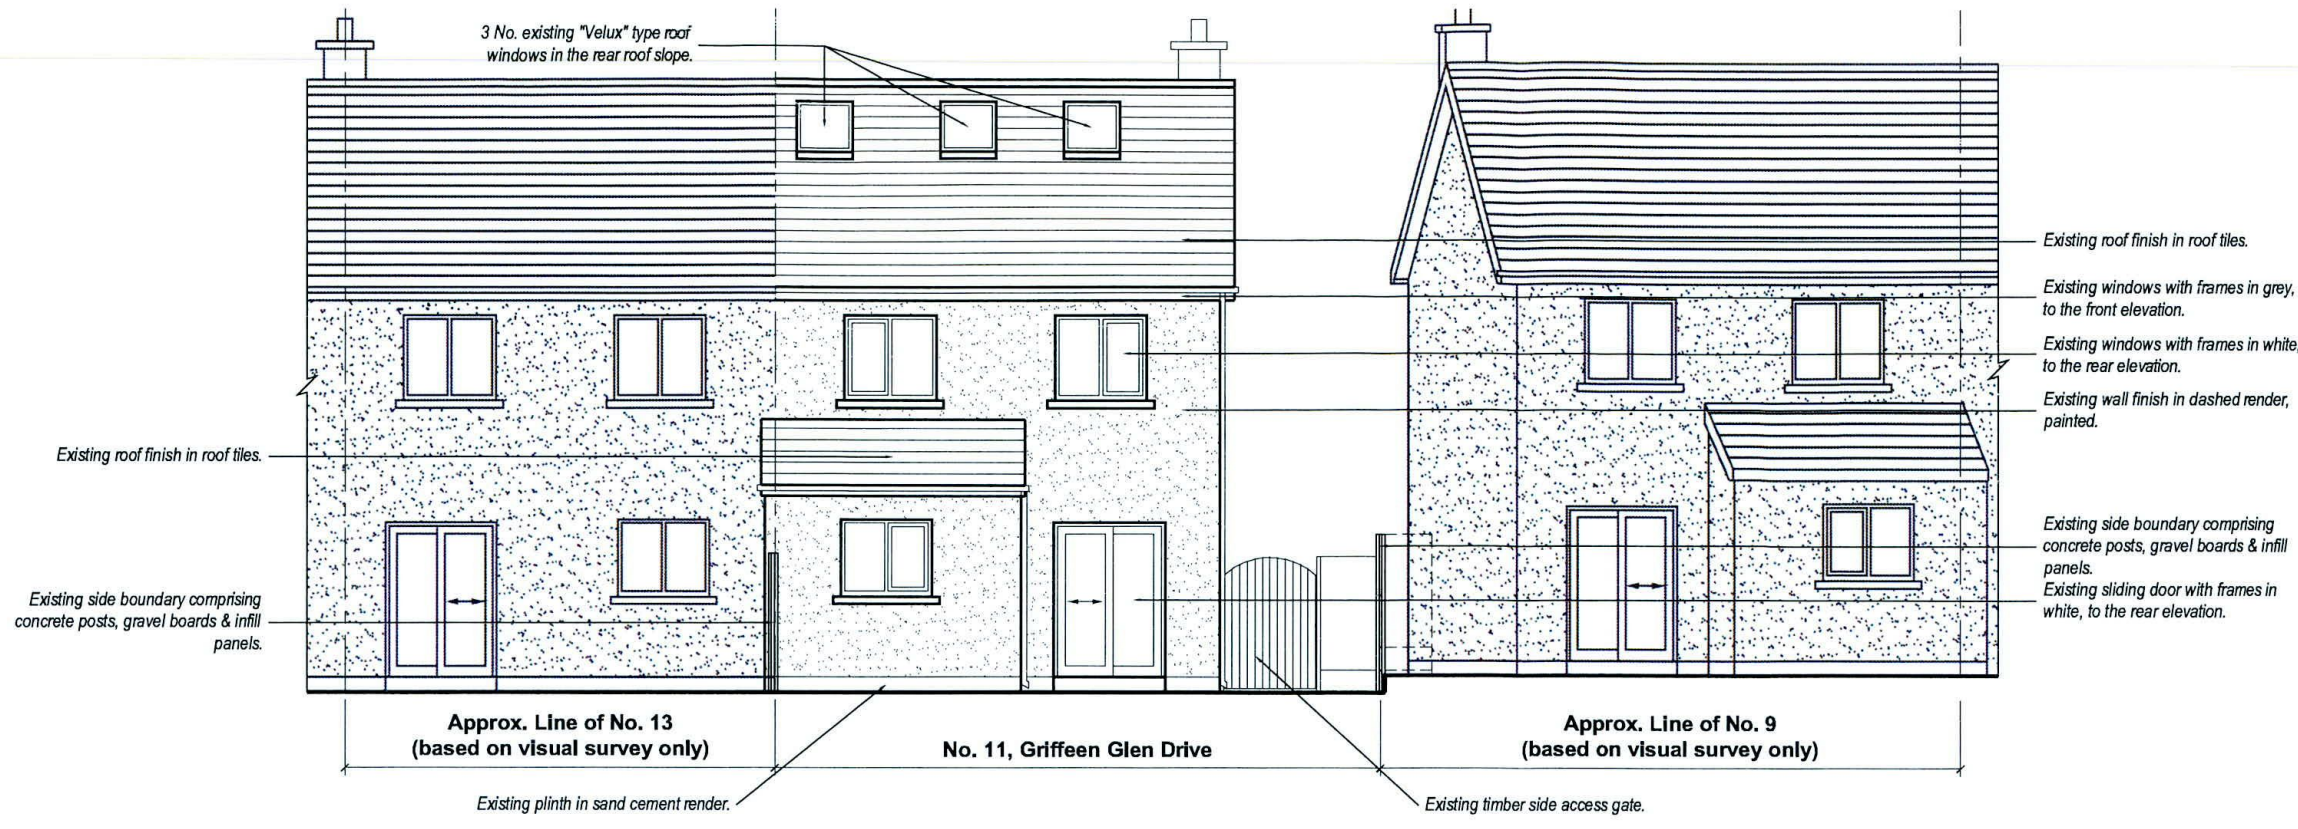

- Notes:**
1. This drawing is for Planning Application only and is not intended for any other use.
 2. All dimensions are approximate only.
 3. All new foul drainage is to connect to the existing foul drainage system.
 4. All new surface water drainage is to connect to the existing surface water drainage system.
 5. This drawing is **Copyright**. No work or designs shown on this drawing shall be reproduced without written permission.

All new works which are the subject of this Planning Application are indicated as thus.

EXISTING SOUTH ELEVATION (REAR)
(CONTIGUOUS ELEVATIONS)
SCALE - 1:100

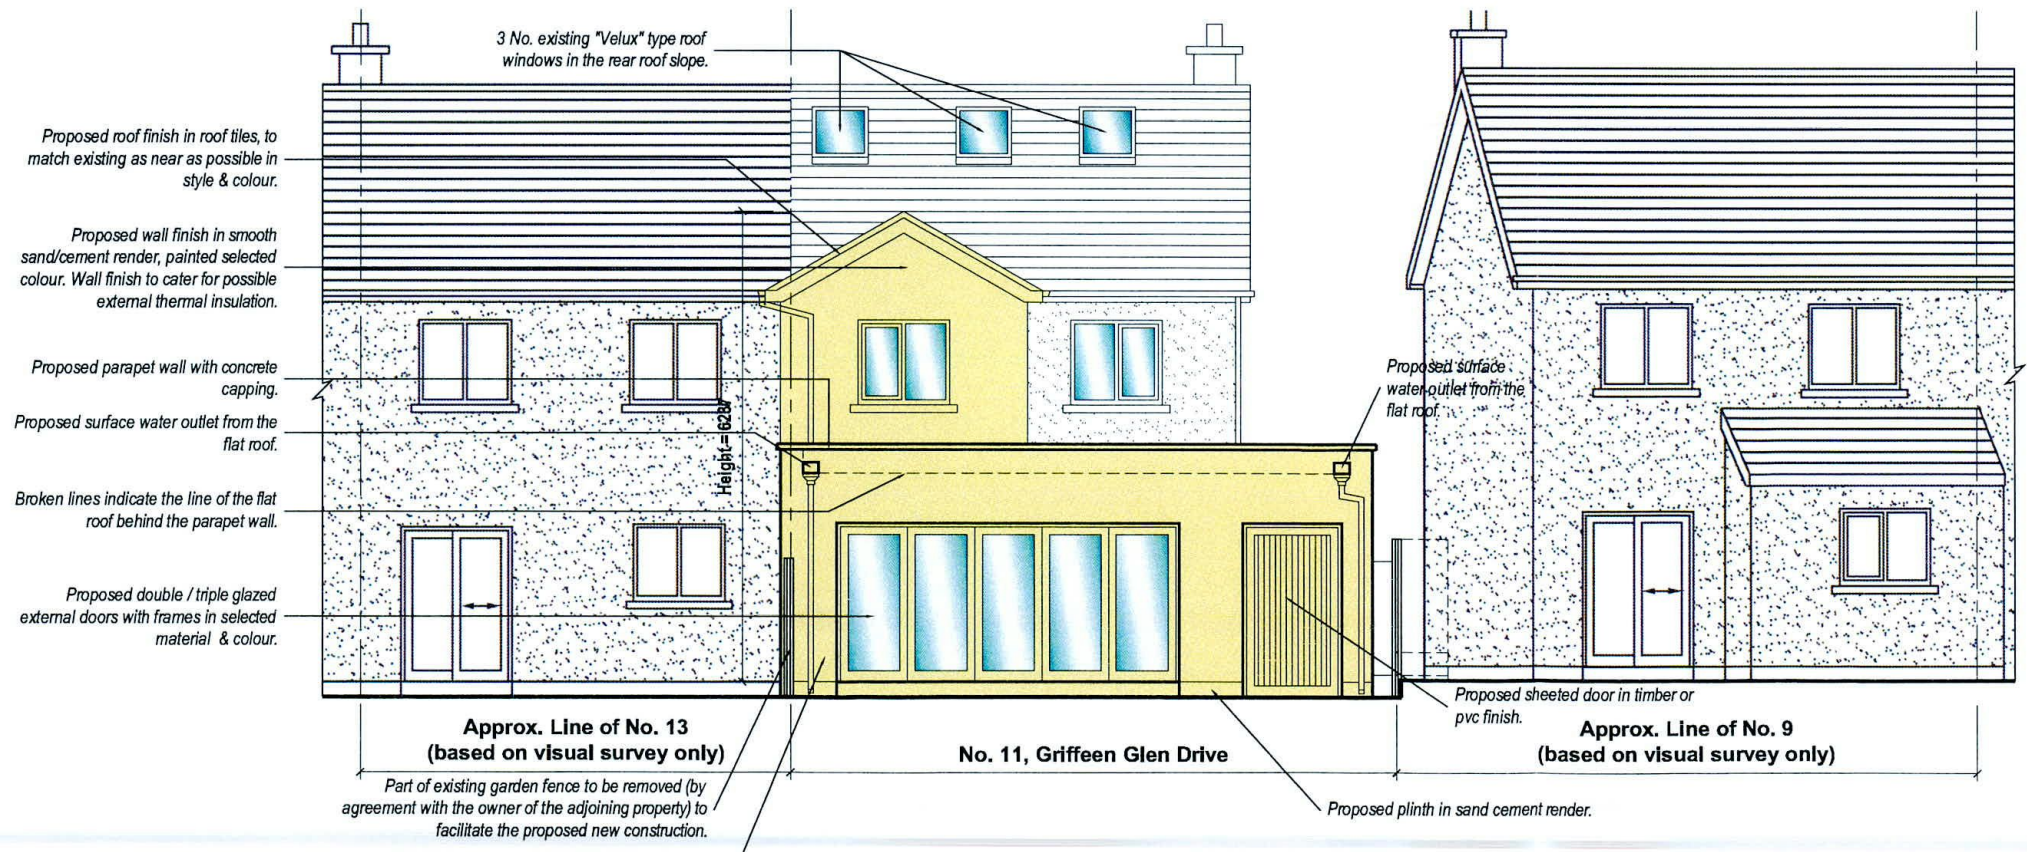

PROPOSED SOUTH ELEVATION (REAR)
(CONTIGUOUS ELEVATIONS)
SCALE - 1:100

REV.	DATE	AMENDMENT



Paul O'Connell & Associates
Architecture / Project Management
8 Beech Grove, Lucan, Co. Dublin
Tel: 00353-(0)87-2566183, Email: Info@pauloconnell.ie

PROJECT:	11 GRIFFEEN GLEN DRIVE, GRIFFEEN GLEN, LUCAN, CO. DUBLIN, K78 HW89		
DRAWING:	EXISTING & PROPOSED SOUTH ELEVATION (REAR)		
STATUS:	SCALE:	AS INDICATED	SIZE: A3
DATE:	DRWG. NO.	IMC-1-210809-PL-009	REV.
18/01/2022			