




1 Existing/Demolition Cookstown Road Elevation  
1:200

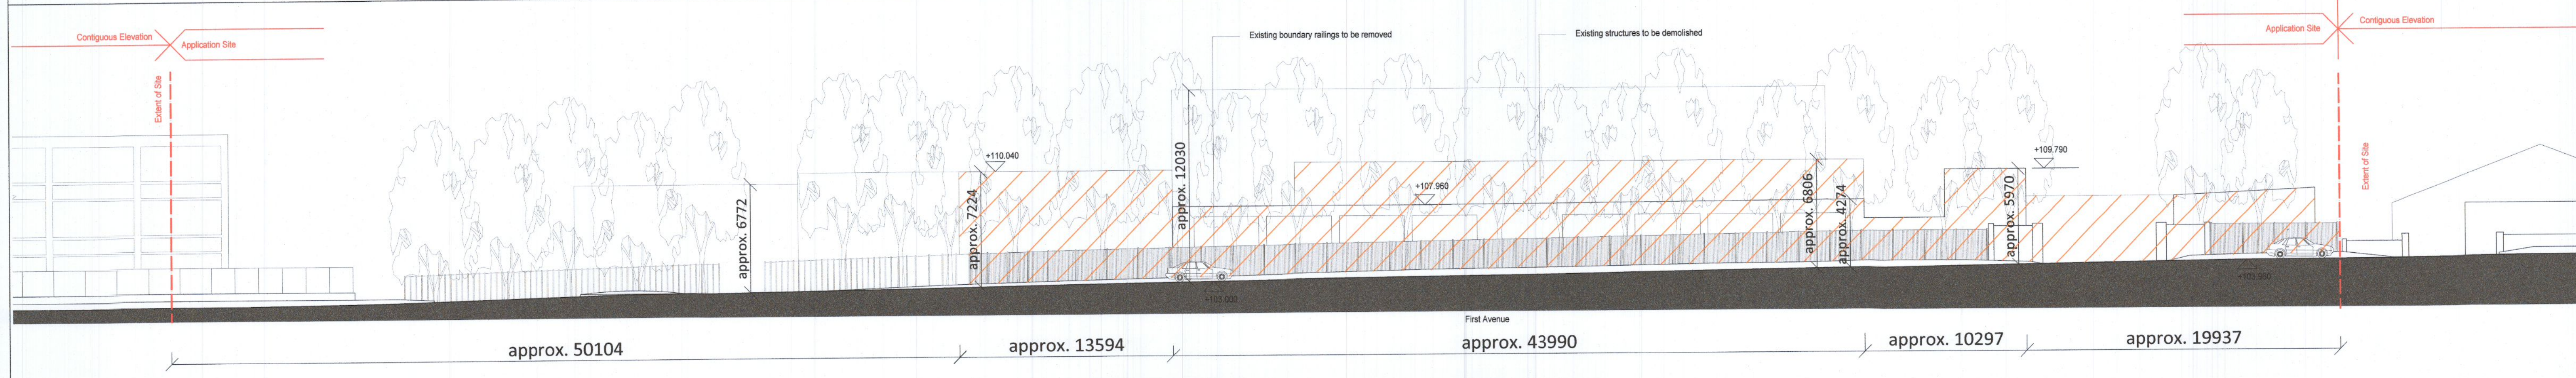

2 Existing/Demolition First Avenue Elevation  
1:200

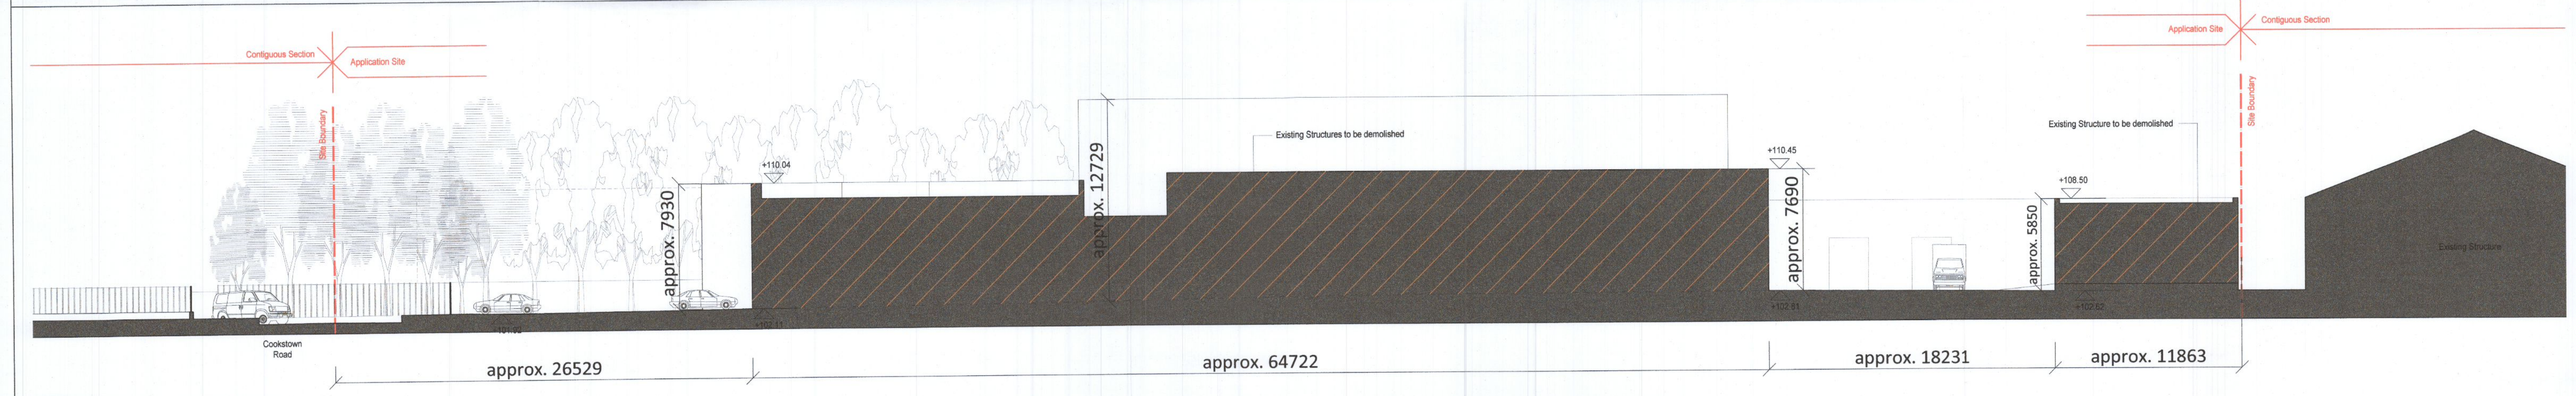

3 Existing/Demolition Site Section A  
1:200

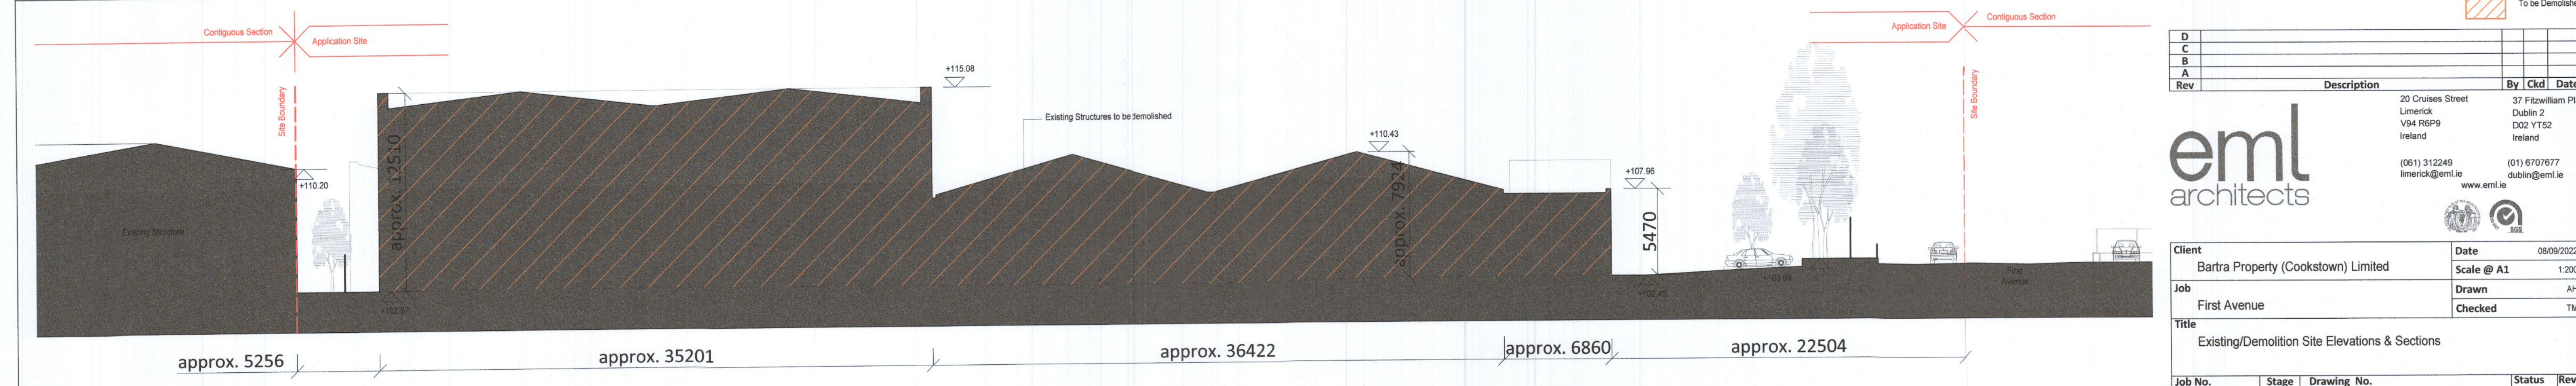

4 Existing/Demolition Site Section B  
1:200

To be Demolished

Rev	Description	By	Ckd	Date
D				
C				
B				
A				

**e ml**  
architects

20 Cruises Street  
Limerick  
V94 R6P9  
Ireland  
(061) 312249  
limerick@eml.ie

37 Fitzwilliam Place  
Dublin 2  
D02 YT52  
Ireland  
(01) 6707677  
dublin@eml.ie  
www.eml.ie

Client	Bartra Property (Cookstown) Limited	Date	08/09/2022
Job	First Avenue	Scale @ A1	1:200
Title	Existing/Demolition Site Elevations & Sections	Drawn	AH
Job No.	3514	Checked	TM
Stage	SP	Drawing No.	3514-EML-ZZ-DR-A-0200
		Project - EML - Zone - Level - Type - Role - Number	Status S2 Rev